
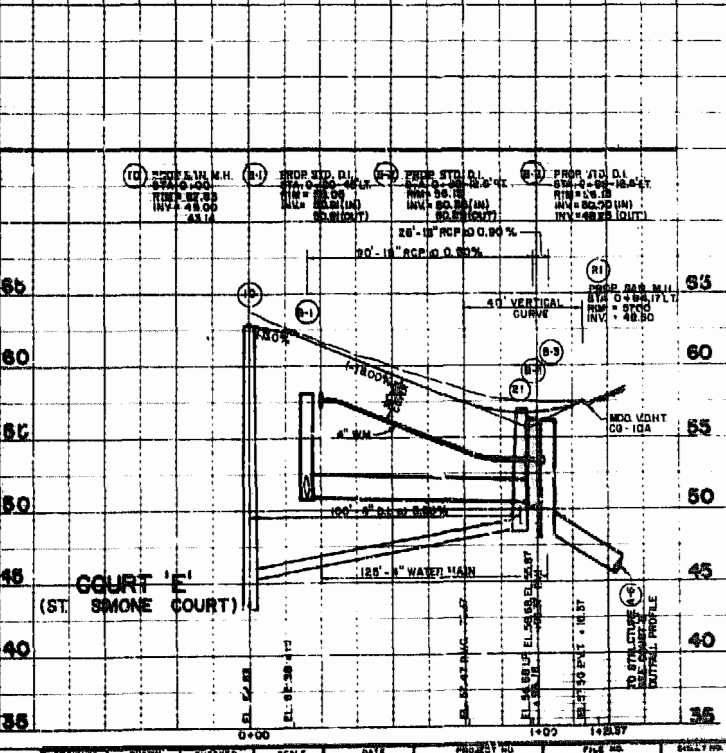
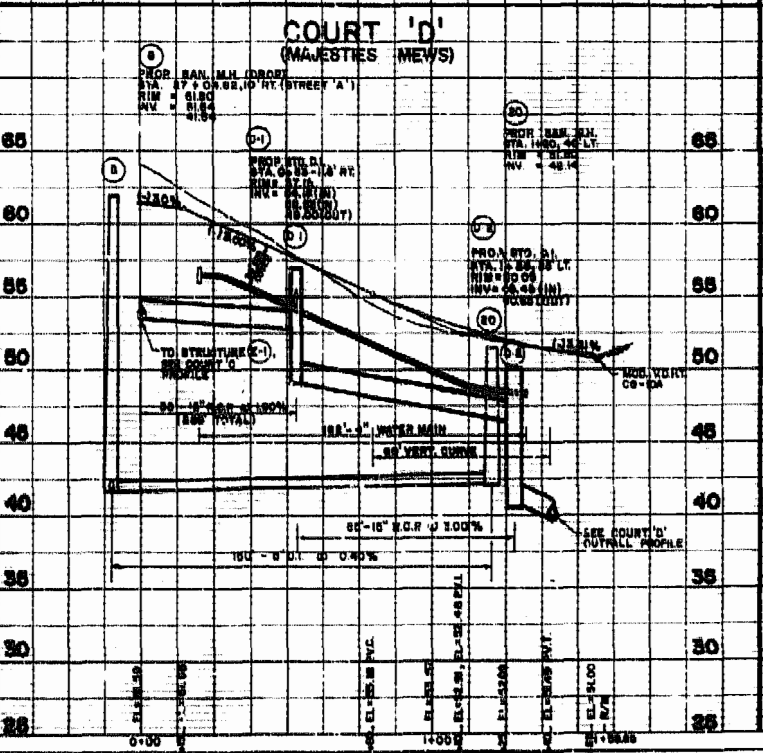
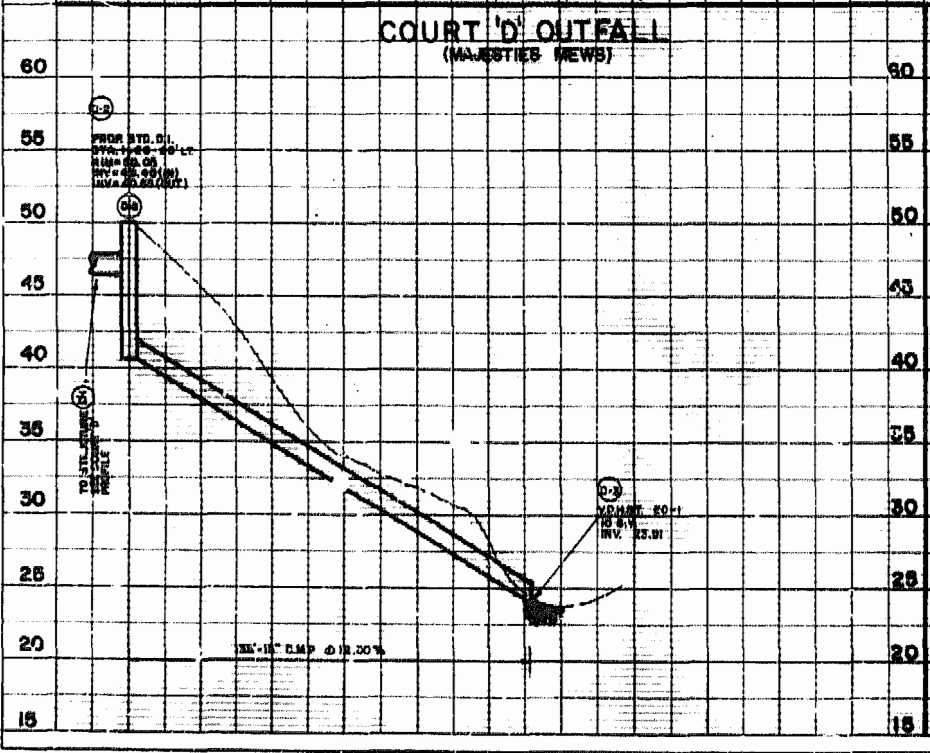


STREET & OUTFALL PROFILES
FOR
PORT ANNE
PHASE ONE
WILLIAMSBURG, VIRGINIA

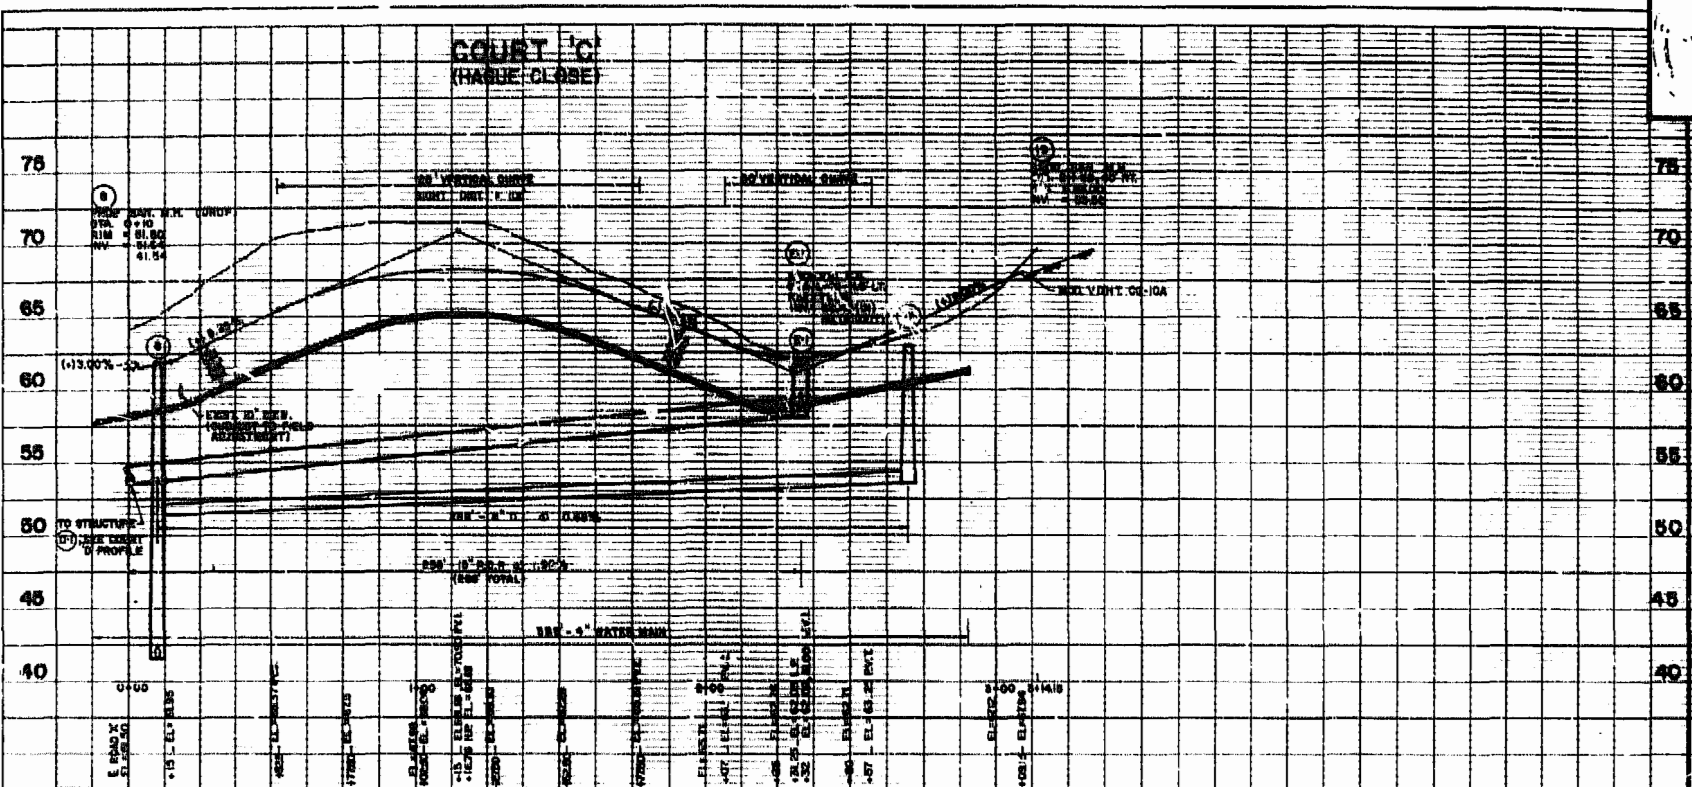

PROFILE
DATE: 08/24/05
DRAWN: T.A.
CHECKED: ABB
SCALE: VERT. 1" = 4'-0"

DESIGNED	DRAWN	CHECKED	SCALE	DATE	PROJECT NO.	SHEET NO.	TOTAL SHEETS
WBR/SPL	T.A.	ABB	VERT. 1" = 4'-0"	8-24-05	8406	6-8406	9 OF 14