







FOR
PORT ANNE
PHASE TWO & THREE
WILLIAMSBURG, VIRGINIA



Designed: WCE/CEL
Drawn: RLJ
Checked: ADS
Scale: 1" = 10'
Date: 2/21/95
File No: E-8402A
Project No: 8402A
Sheet No.

13A
of 18 Sheets

OFF - STREET PROFILES

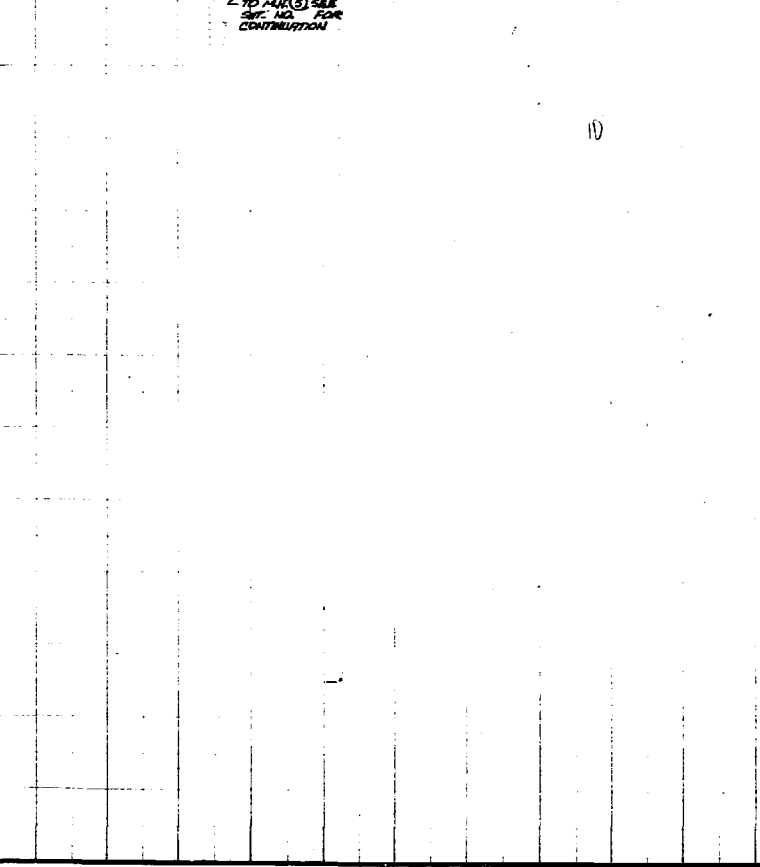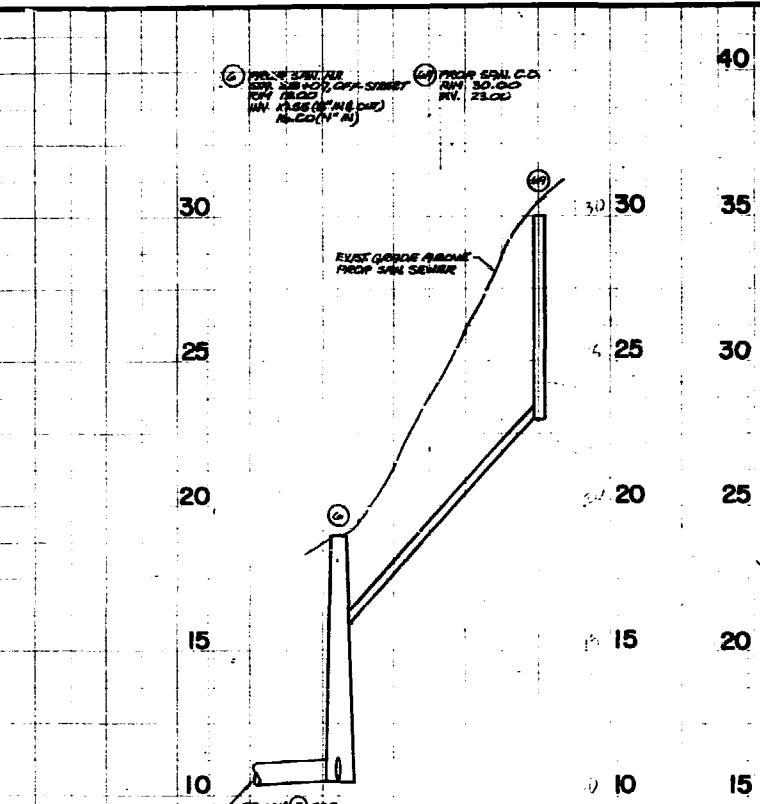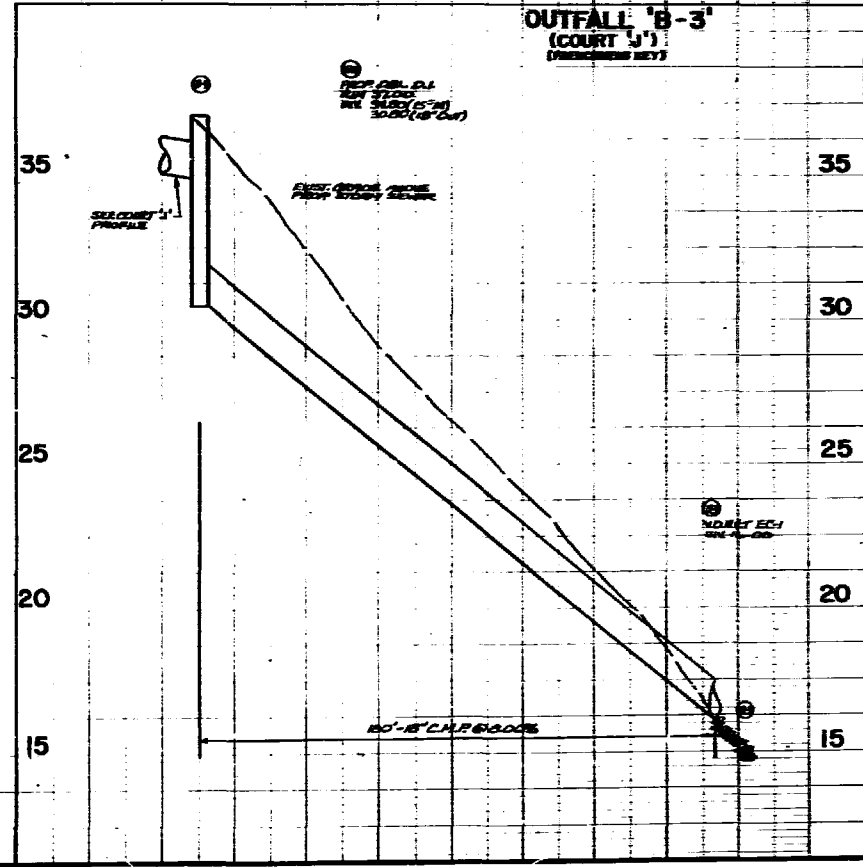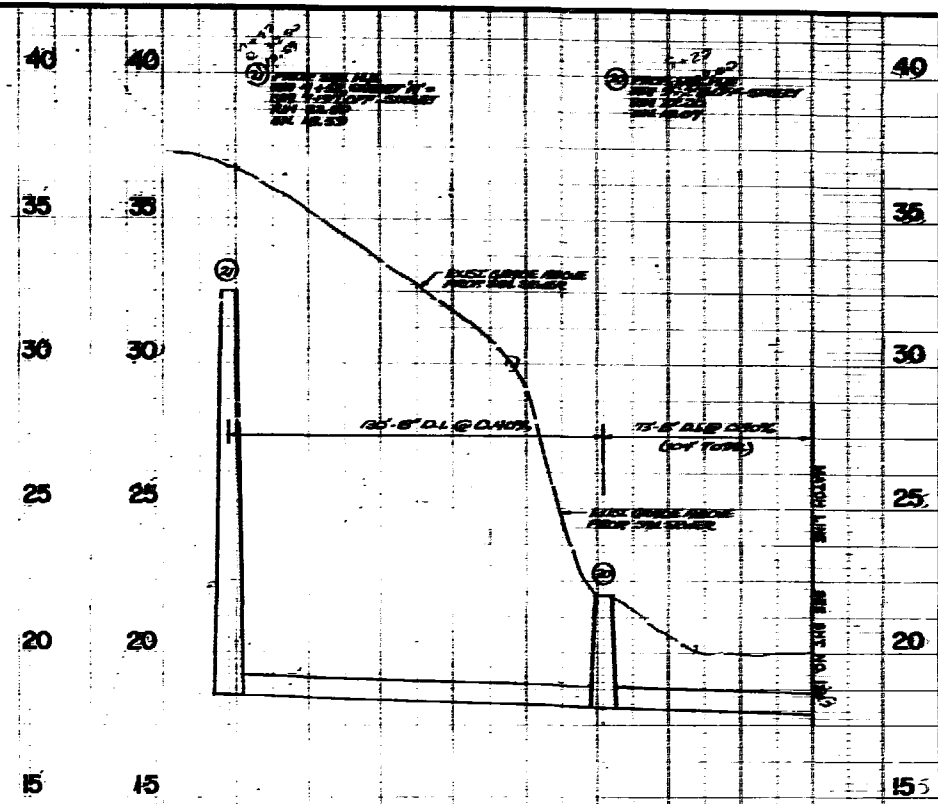

THESE PLANS ARE FOR THE RECORDATION OF PORT ANNE PHASE II-A PLATS ONLY, ANY OTHER PART OF THESE PLANS ARE PRELIMINARY.