





**OFF-STREET PROFILES**  
**FOR**  
**PORT ANNE**  
**PHASE TWO/THREE**  
**WILLIAMSBURG, VIRGINIA**

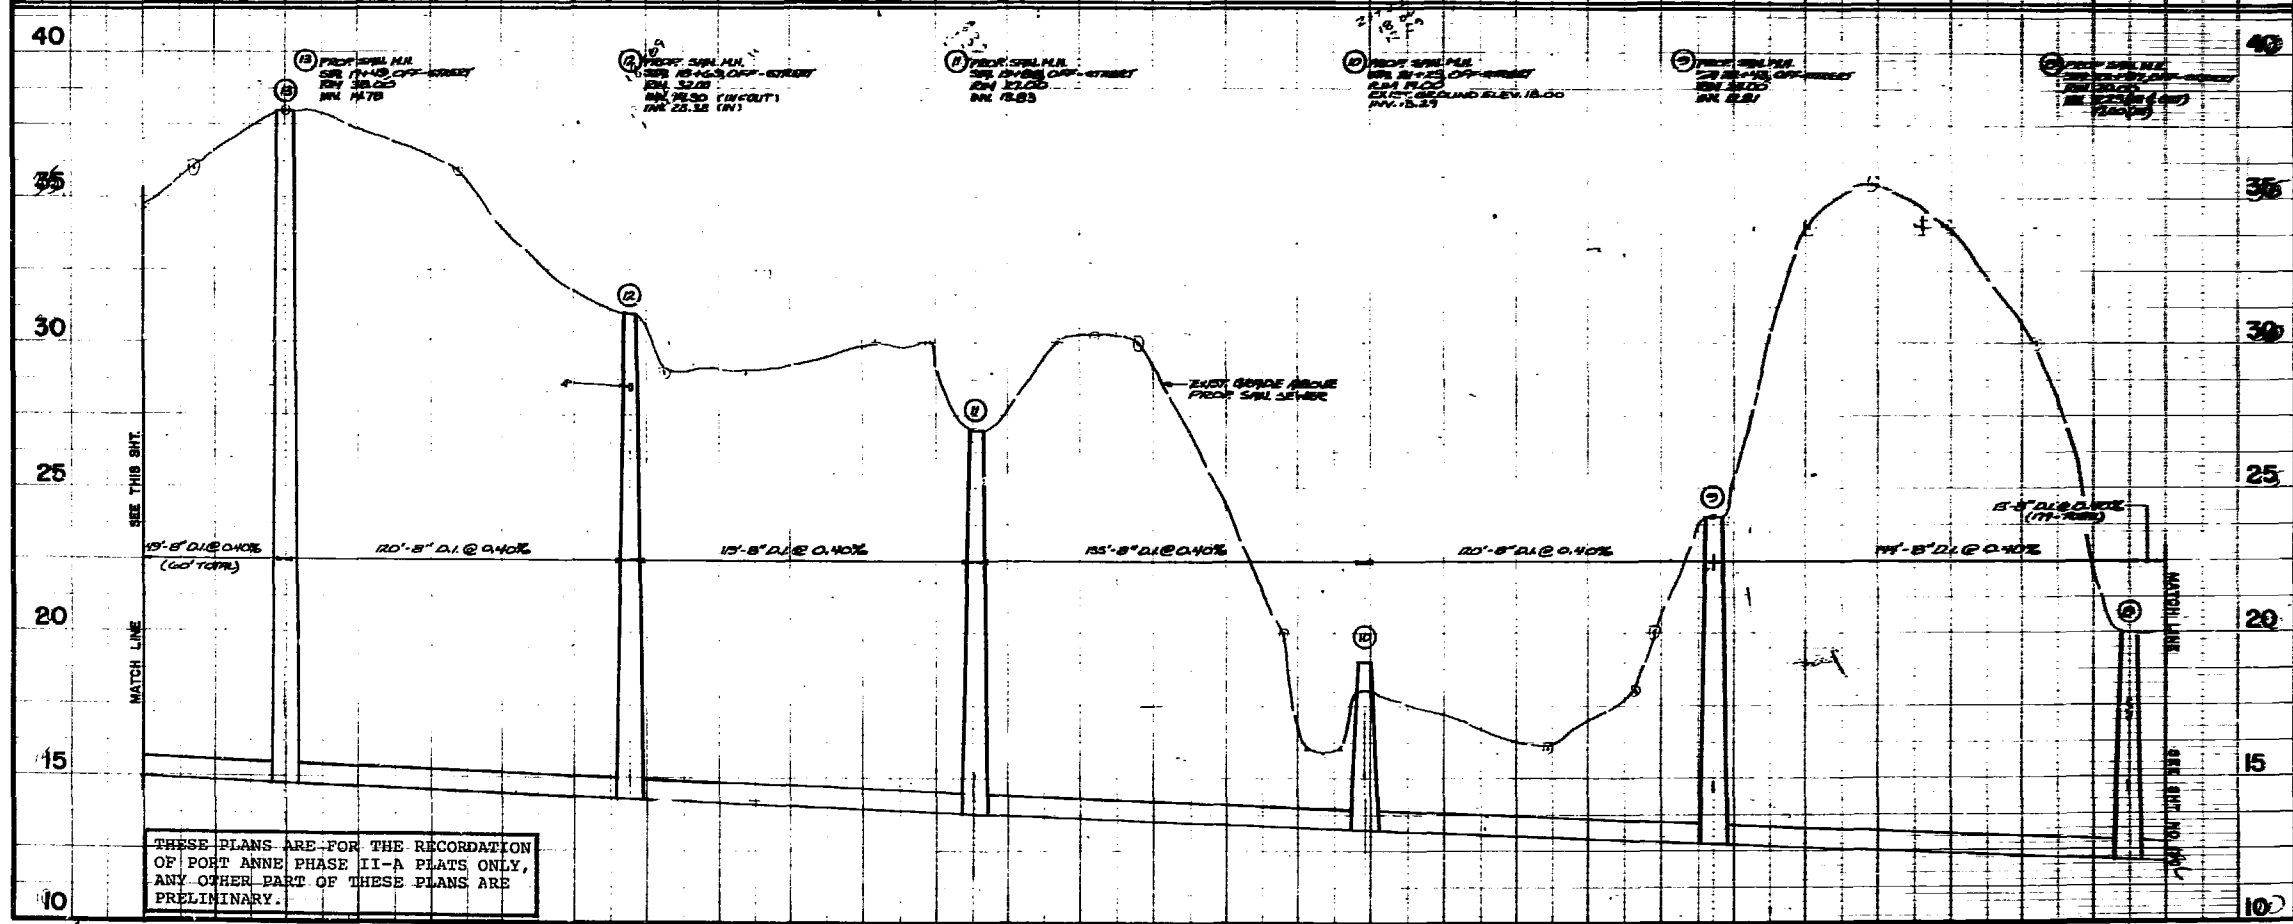

THESE PLANS ARE FOR THE RECORDATION OF PORT ANNE PHASE II-A PLATS ONLY, ANY OTHER PART OF THESE PLANS ARE PRELIMINARY.

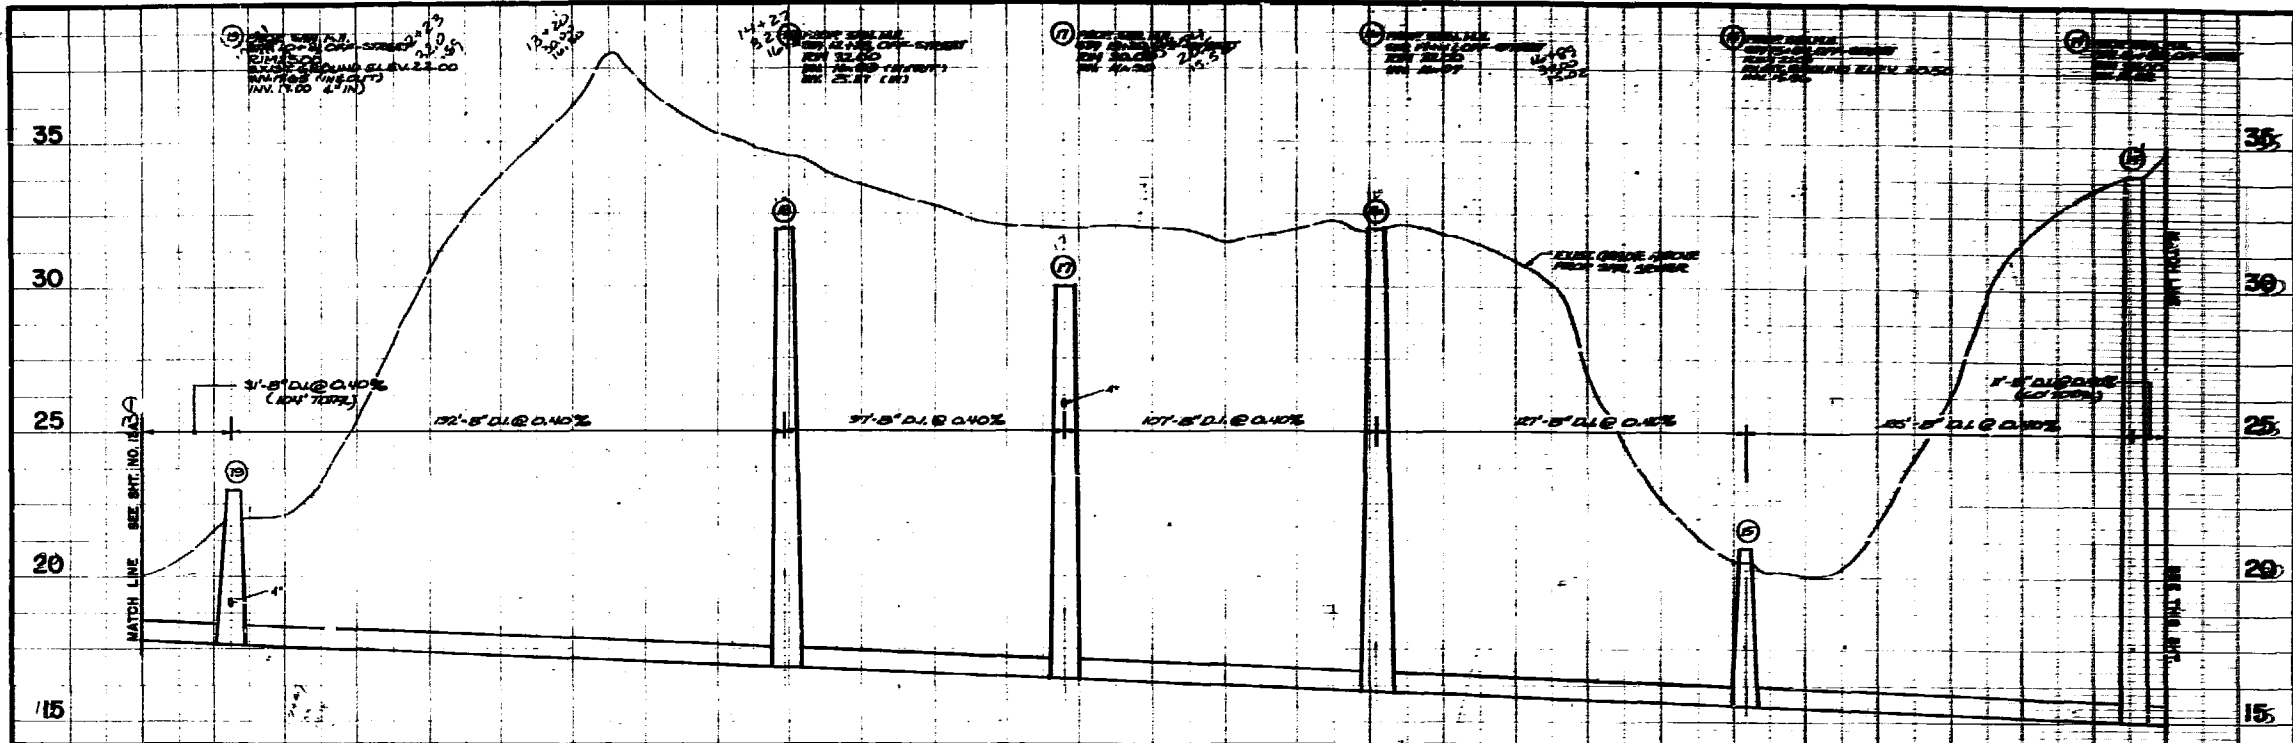

Designed:	W. R. ACCEL
Drawn:	K. L. R.
Checked:	A. B. S.
Scale:	AS SHOWN
Date:	2/25/76
File No.:	E-04028A
Project No.:	04028A
Sheet No.:	

