



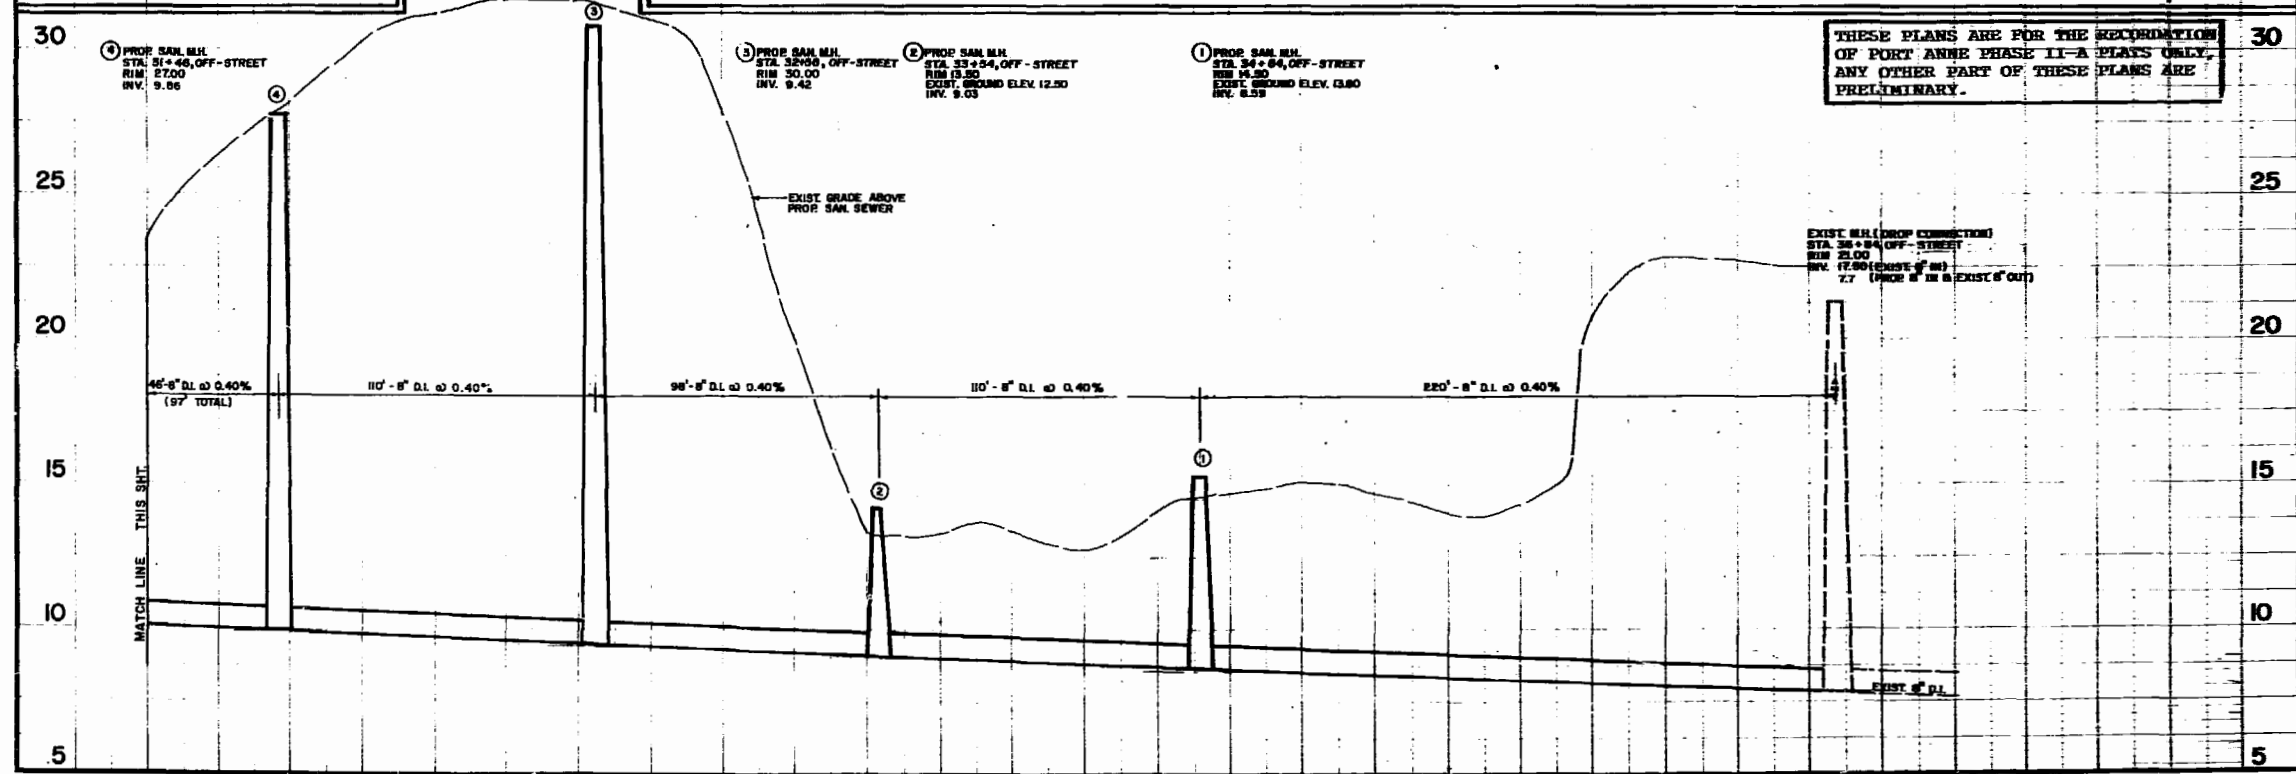

OFF-STREET PROFILES
FOR
PORT ANNE
PHASES TWO & THREE
 WILLIAMSBURG, VIRGINIA

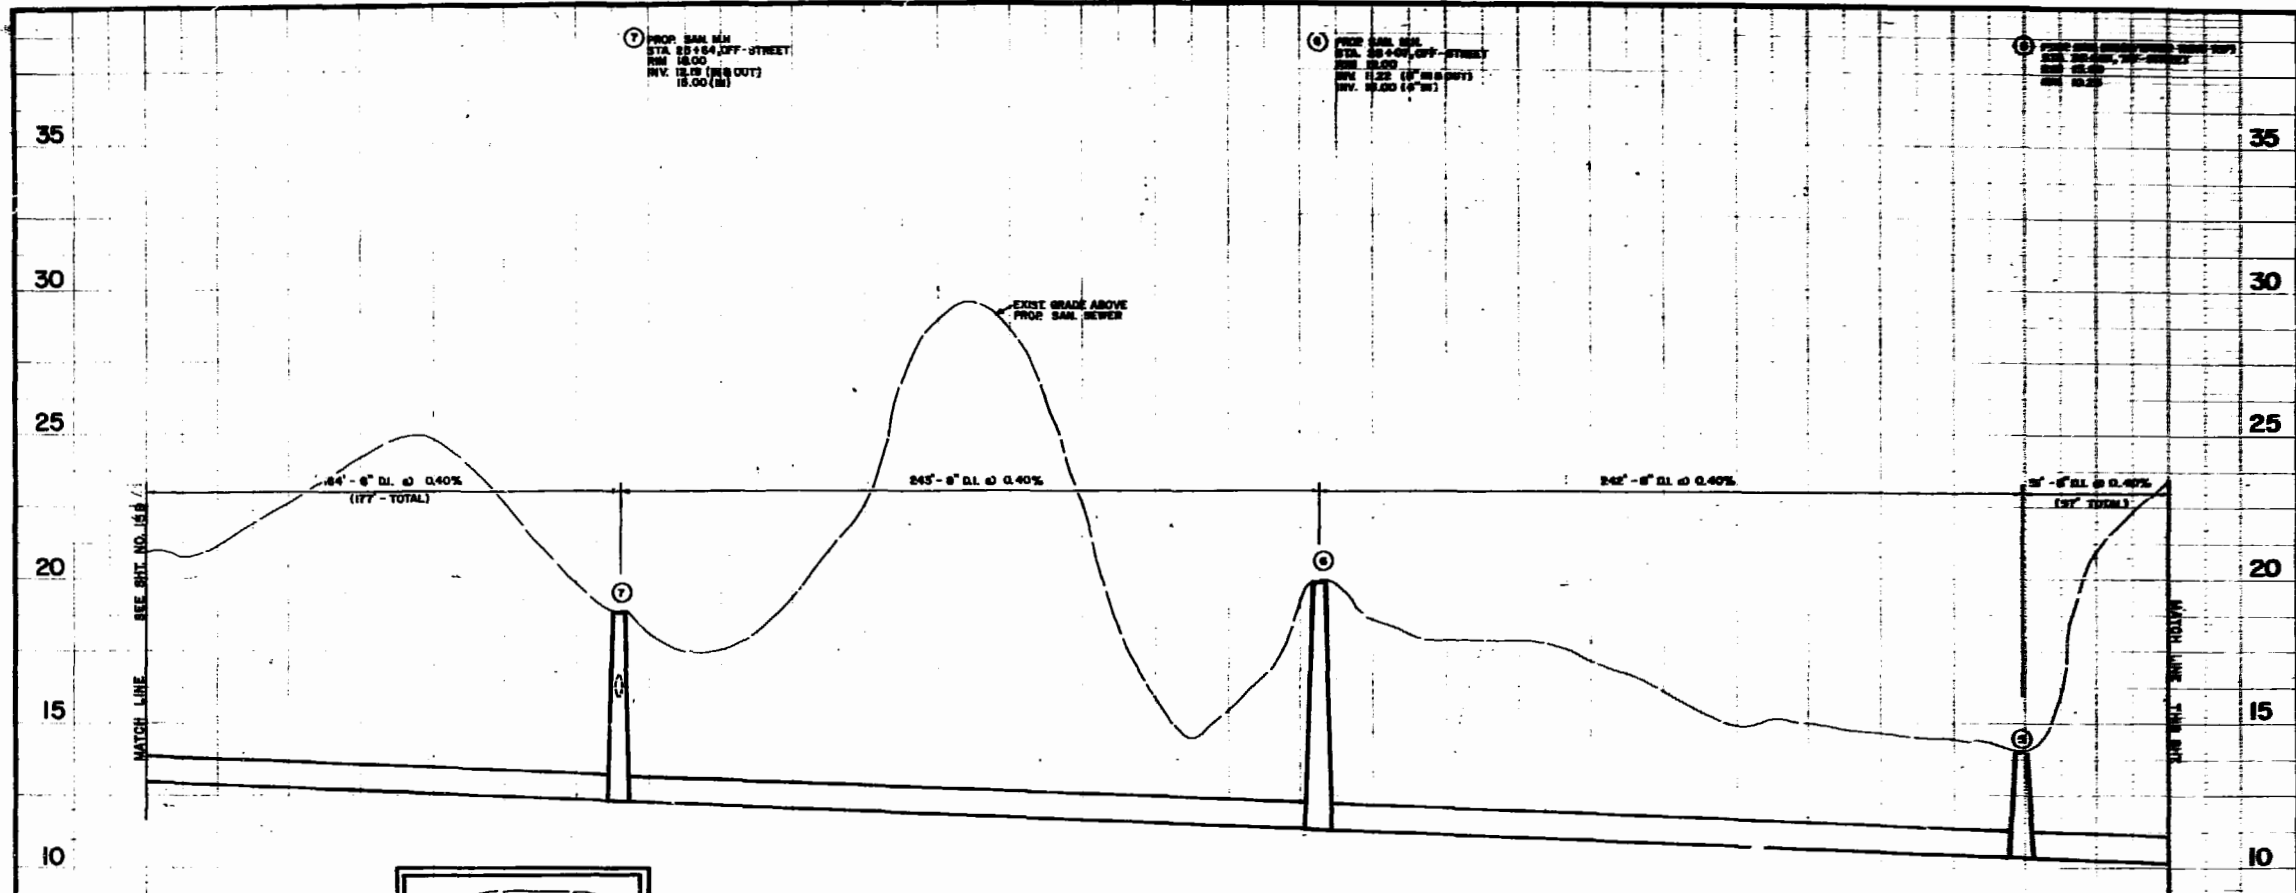

THESE PLANS ARE FOR THE RECORDATION
 OF PORT ANNE PHASE I - A PLATS ONLY.
 ANY OTHER PART OF THESE PLANS ARE
 PRELIMINARY.

Designed:	WCR/KFL
Drawn:	RLM
Checked:	A.D.S.
Scale:	1" = 10'
Date:	2/21/86
File No.:	E-8905A
Project No.:	6405A
Sheet No.:	

13C

