


REVISIONS	BY

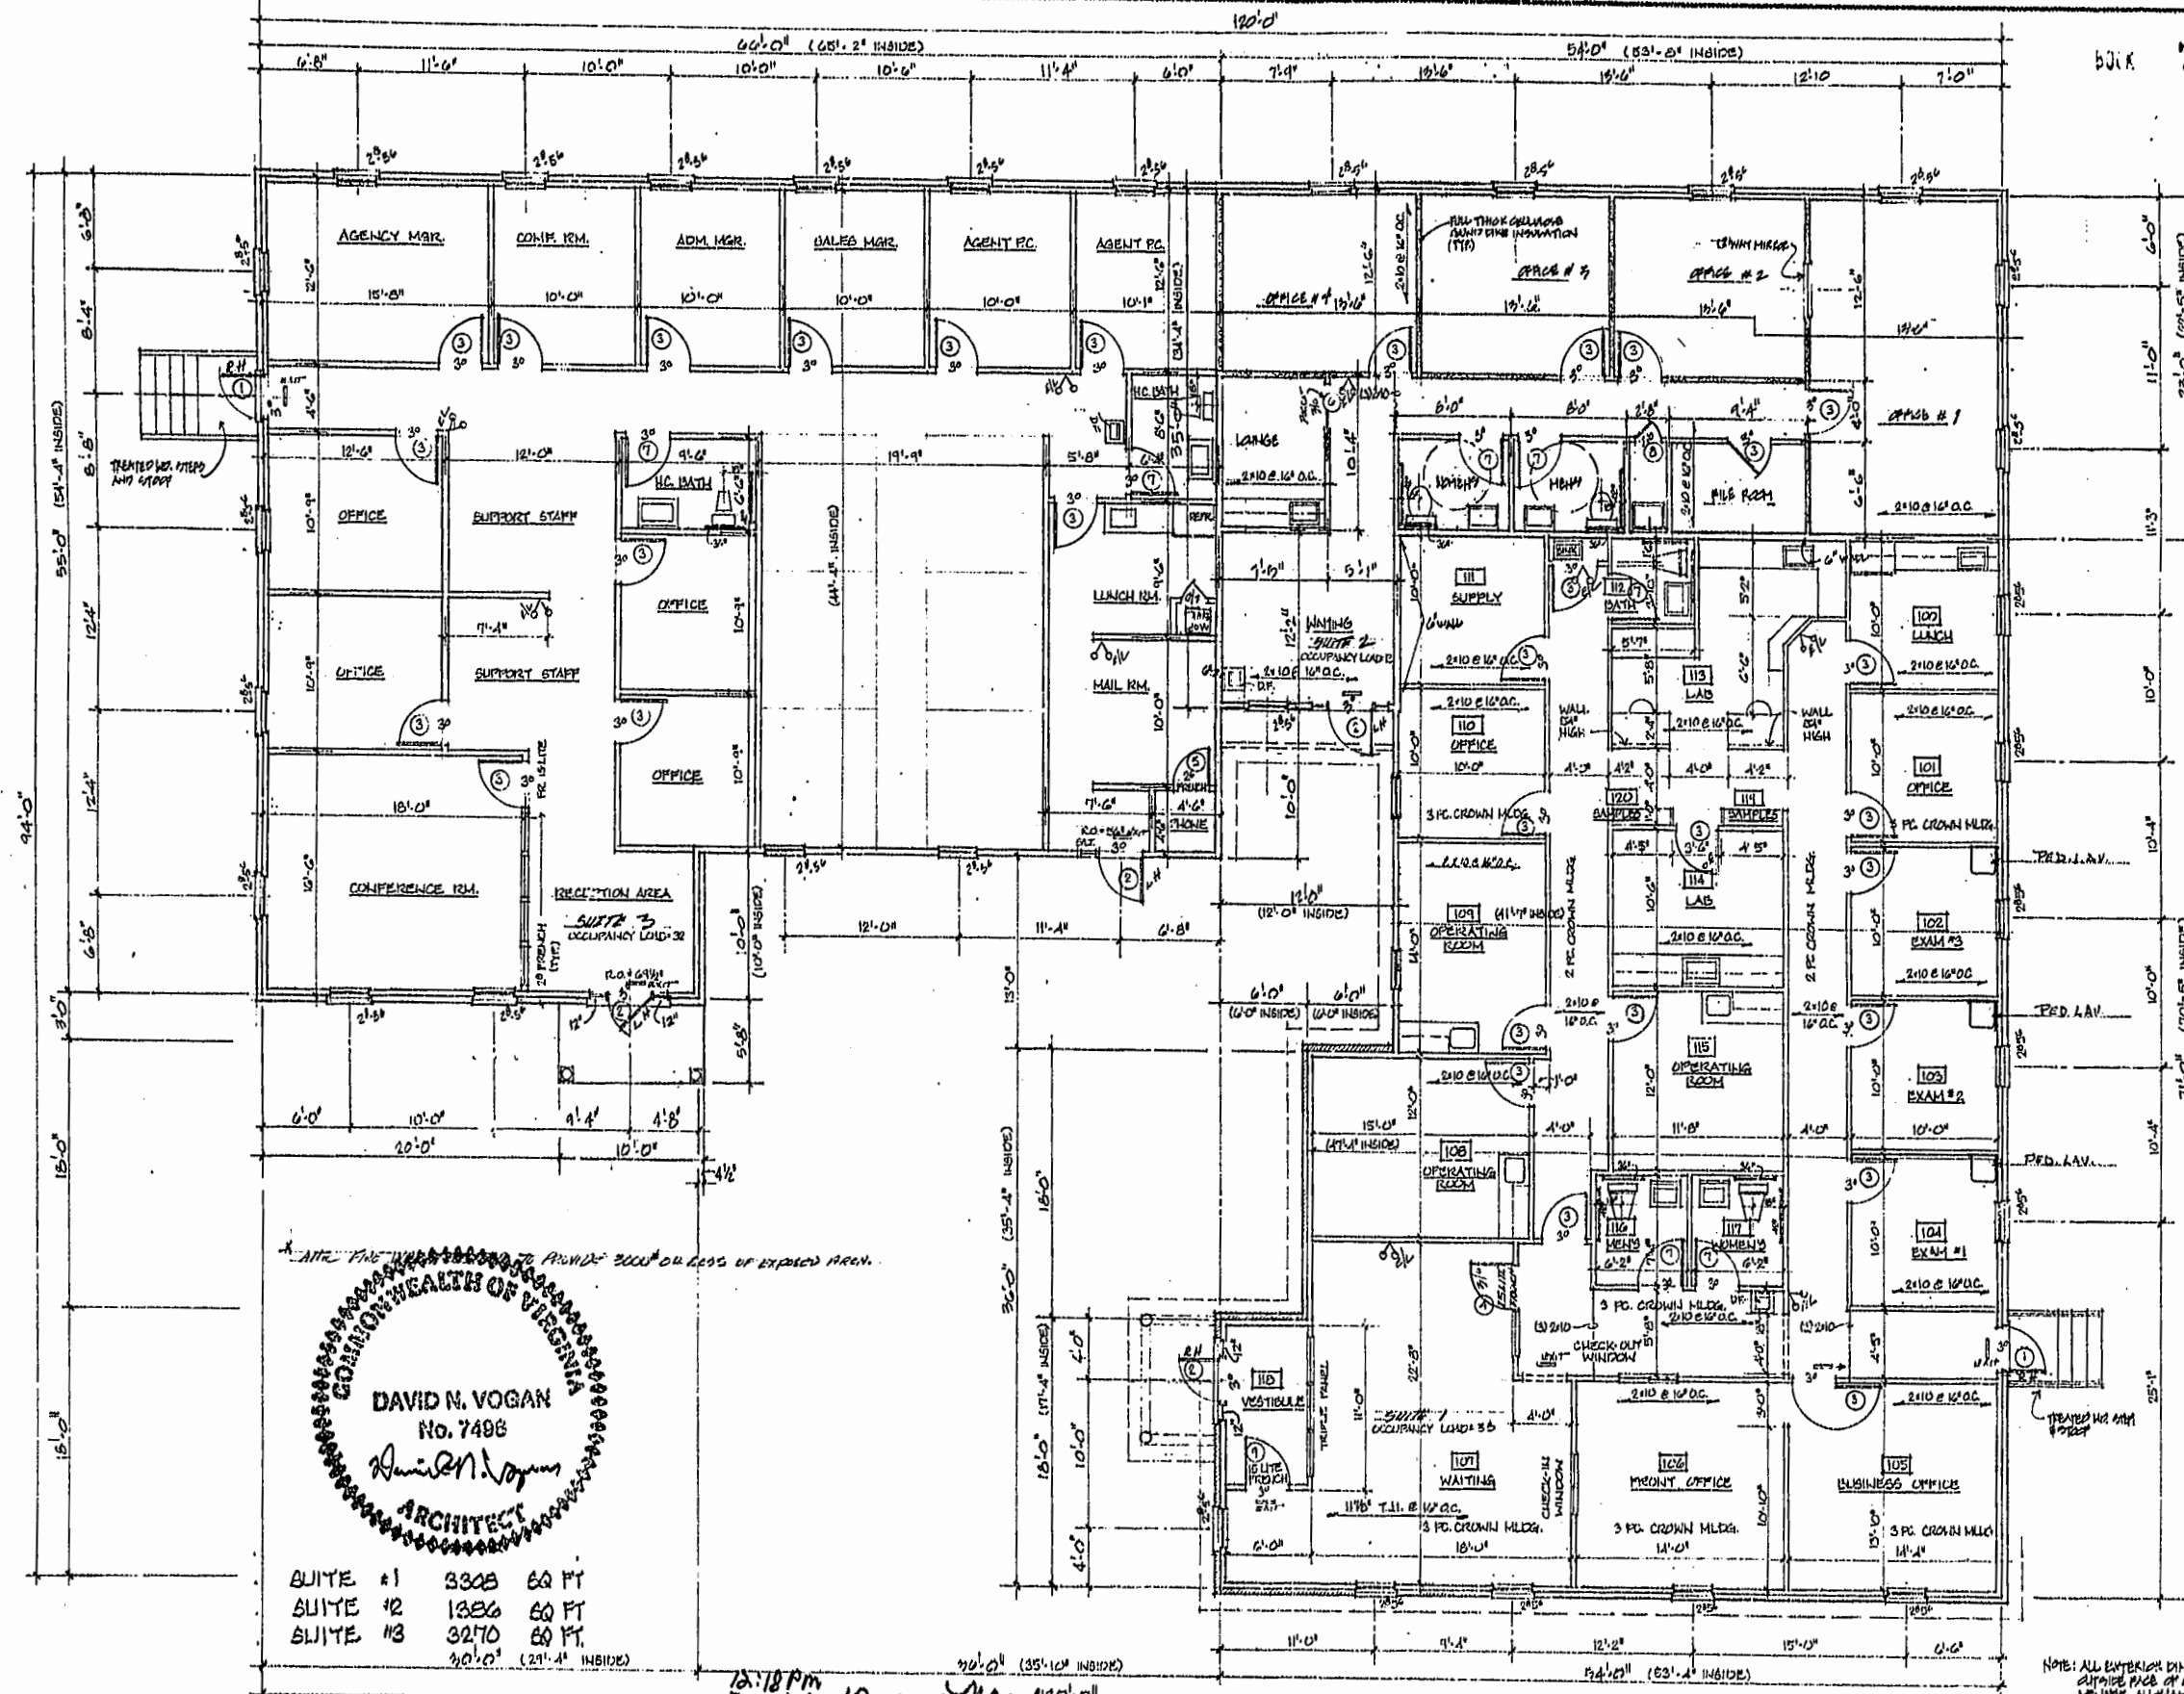

DOORS


- ① 3" x 6" x 1 3/4" 6 PAN. EXT. PUSH/PULL PLATE CLOSERS SINGLE CYLINDER DEADBOLT
- ② 3" x 6" x 1 3/4" 2 PAN. EXT. W/AL. SIDELITE, AS INDICATED PUSH/PULL PLATE CLOSERS SINGLE CYLINDER DEADBOLT
- ③ 3" x 6" x 1 3/8" S.C. BIRCH TULANE LEVER SETS
- ④ 3" x 6" x 1 3/8" FRENCH TULANE LEVER SETS
- ⑤ 2 1/2" x 6" x 1 3/8" FRENCH TULANE LEVER SETS
- ⑥ 3" x 6" x 1 3/8" POCKET TULANE PASSAGE LOCKSET
- ⑦ 3" x 6" x 1 3/8" BATHROOM PUSH/PULL PLATE CLOSERS THUMB-LATCH PRIVACY LOCK
- ⑧ 1 3/8" x 6" x 1 3/8" S.C. BIRCH TULANE LEVER SETS
- ⑨ 3" x 6" x 1 3/4" FRENCH EXT. TULANE LEVER SETS

NOTE: TULANE HW. BY Kwik-BET (TYTAN SERIES)
 HANDICAP TOILET TAG
 SIGNS - TO READ "MEN'S REST ROOM" OR "WOMEN'S RESTROOM" AND INCLUDE RICH'D. GRAPHIC SYMBOLS - SIGNS ALSO TO INCLUDE EXAM
 RAILS @ TOILET
 3" RAIL BEHIND WC
 4" RAIL BESIDE WC 10" FR WALL
 TOILET LOCATION @ 1" FR WALL
 LANS - APPROVED PEDESTAL LAV W/ SHIELD FROM HW LINE

HANDICAP DRINKING FOUNTAIN
 BARRIER-FREE WATER COOLER BY SINKED, LOC. AS NOTED, 3 1/2" AMP PER BOCA 100.6

VESTIBULE

- DOOR ① TO BE S.C. BIRCH W/ WIRED SAFETY GLASS-1 HR. RT. (AREA 1450 SQ. IN.) FRAME TO BE WELDED METAL
- TRIPLE PANEL - GLASS TO BE WIRED SAFETY GLASS (AREA 2399 SQ. IN. PANEL) FRAME TO BE WELDED METAL

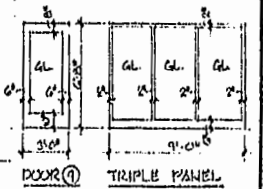

NOTE: THIS DRAWING PROVIDES 2000 SQ. FT. OF EXPOSED AREA.

DAVID N. VOGAN
 No. 7496
David N. Vogans
ARCHITECT

SUITE #1	3308	60 FT
SUITE #2	1386	60 FT
SUITE #3	3270	60 FT
	3020'	(21'-4" INSIDE)

FLOOR PLAN

12:18 PM
 Recorded 10 day of March 1999
 DOCUMENT # 99-0015159
Wesley Steward Clerk

PLAT RECORDED IN
 P.B. NO. 72 PAGE 24

NOTE: ALL EXTERIOR DIMENSIONS ARE TO OUTSIDE FACE OF CASING/FR. EXCEPT VESTIBULE ALUMINUM 3/4" TYP.
 * ALL CONSTRUCTION AS PER APPLICABLE BUILDING CODES

JIM GRIFFITH BUILDER INC.

Date	
Scale	
Drawn	
Job #	
Sheet #	