

SECTION B

DUE EAST →

1

2

3

4

5

LAKE TOANO
SECTION C

6

7

8

9

← DUE WEST

RESERVE STRIP
132.76' - DUE SOUTH
132.76' - DUE SOUTH100.00'
← DUE WEST

SECTION D

N

CITY OF NEWPORT NEWS

COMMON PROPERTY LINE
BETWEEN THE RESERVE STRIP &
THE CITY OF NEWPORT NEWS
TO BE EXTINGUISHED
UPON RECORDATION OF
THIS PLAT.

AES, a professional corporation

engineers, surveyors, planners

Williamsburg, Virginia

PLAT OF RESERVE STRIP ADJACENT TO LOTS 1-9
LAKE TOANO SECTION CFOR CONVEYANCE TO: THE CITY OF NEWPORT NEWS
FROM LAKE TOANO ESTATES LTD.

JAMES CITY COUNTY

VIRGINIA

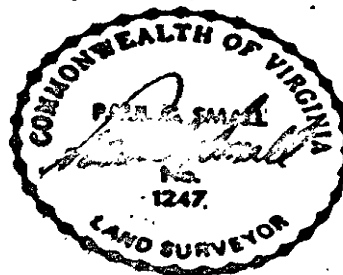
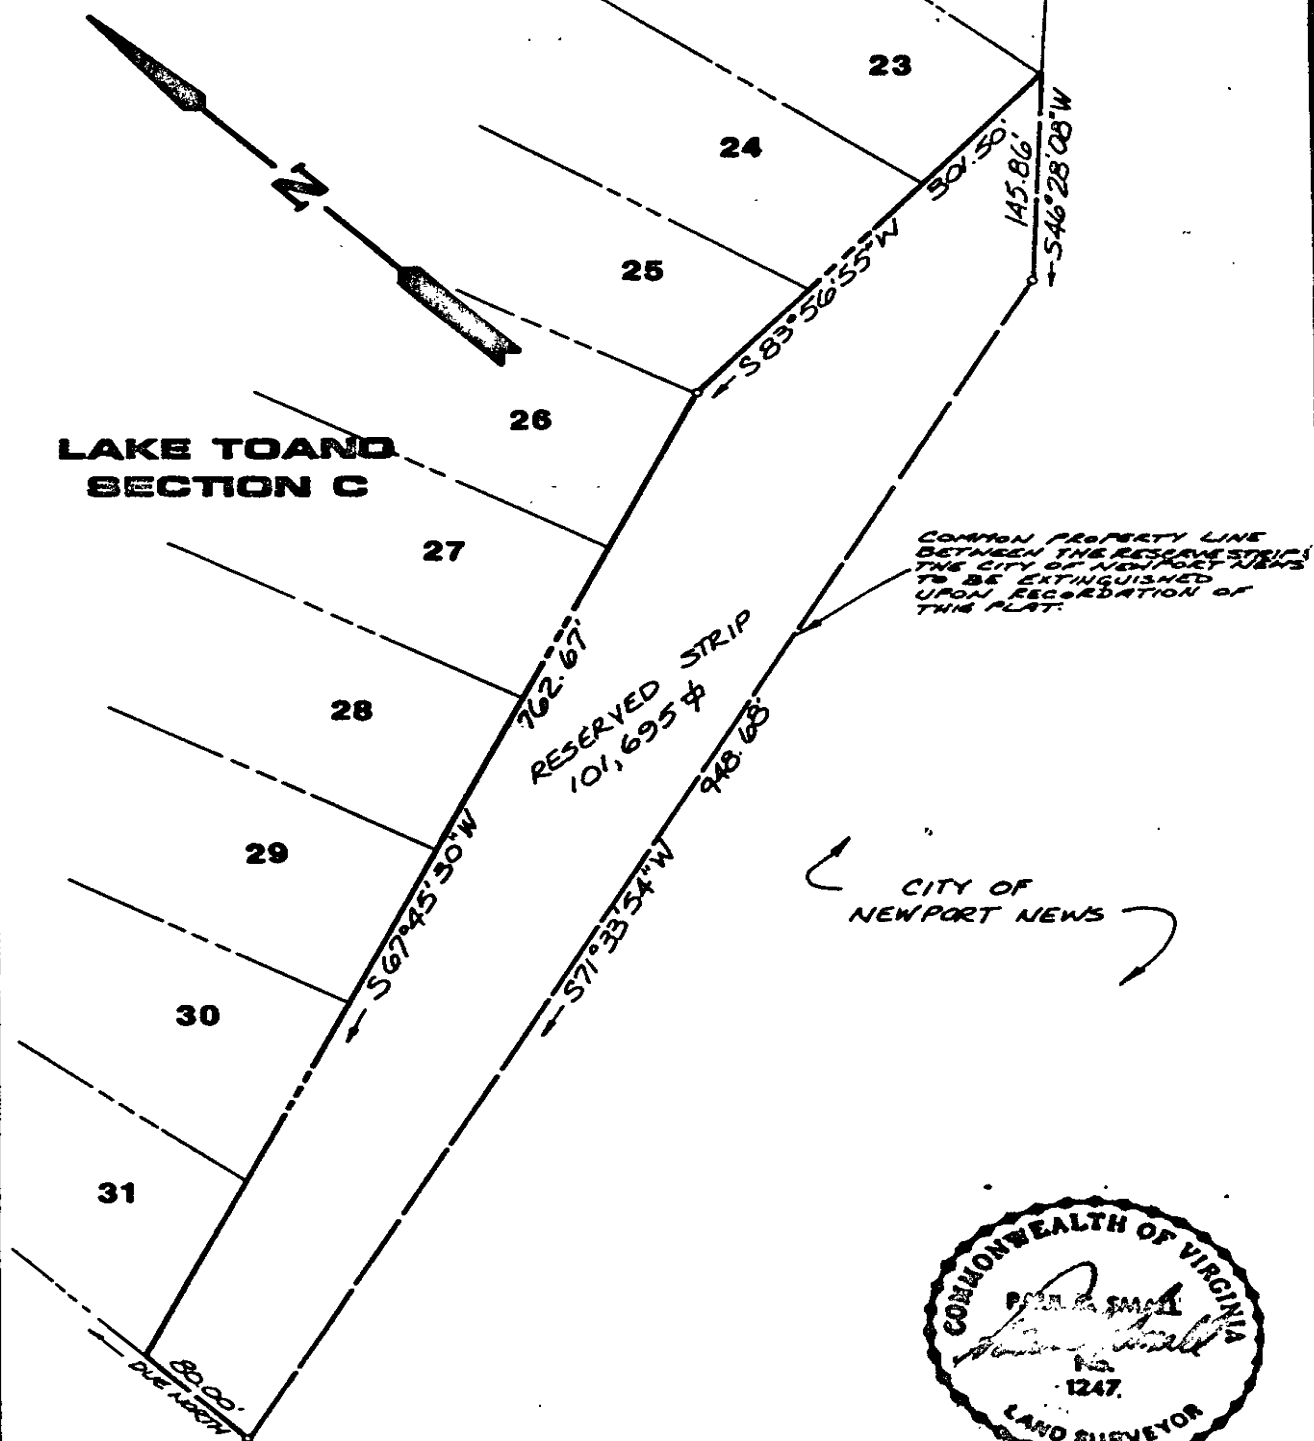
Scale: 1"=200'

Ref.:

PB. -38, PG. -48

Date: JUNE 1986

Job No. 5134

LAKE TOANO
SECTION C

AES, a professional corporation

engineers, surveyors, planners

Williamsburg, Virginia

PLAT OF RESERVE STRIP ADJACENT TO LOTS 22-31
LAKE TOANO SECTION CFOR CONVEYANCE TO THE CITY OF NEWPORT NEWS
FROM LAKE TOANO ESTATES LTD.

JAMES CITY COUNTY

VIRGINIA

Scale: 1"=400'

Ref.: PL-88, PL-47

Date: JUNE 1989

Job No. 8134

BOYD 1125 PAGE 10
Solid line is
boundary of
City owned
land around
reservoir
Land gift

BOYD 353 PAGE 455

PROPOSED
OUTLET

PROPOSED
PS
ACCESS
ROAD

PROPOSED
54" RAW
WATER MAIN

PROPOSED
RECREATION
AREA

PROPOSED 60 MGD
PUMPING STATION

Little Creek
Reservoir

