


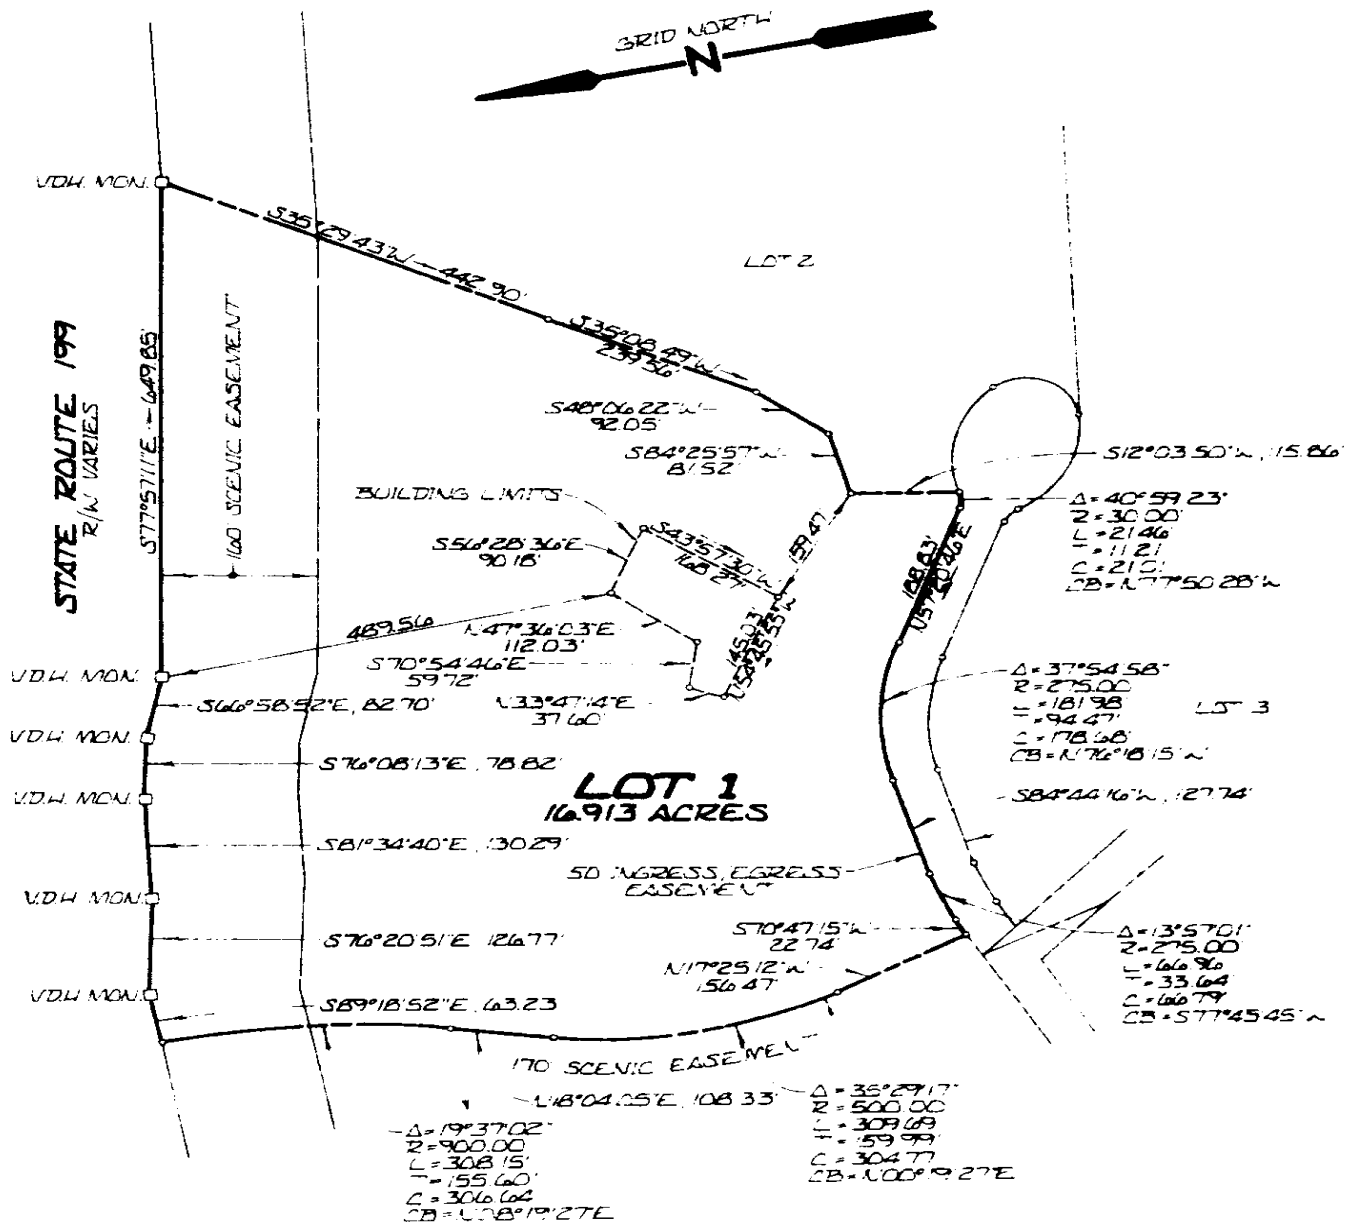

PLAT OF LOT 1, SOUTH ENGLAND POINT BUILDING LIMITS

JAMES CITY COUNTY VIRGINIA

DATE: NOVEMBER 14, 1995

SCALE: 1" = 200'

Langley and McDonald, P.C.

Engineers - Surveyors - Planners
Landscape Architects - Environmental Consultants

VIRGINIA BEACH

WILLIAMSBURG

G R A P H I C


SCALE

I N

F E E T





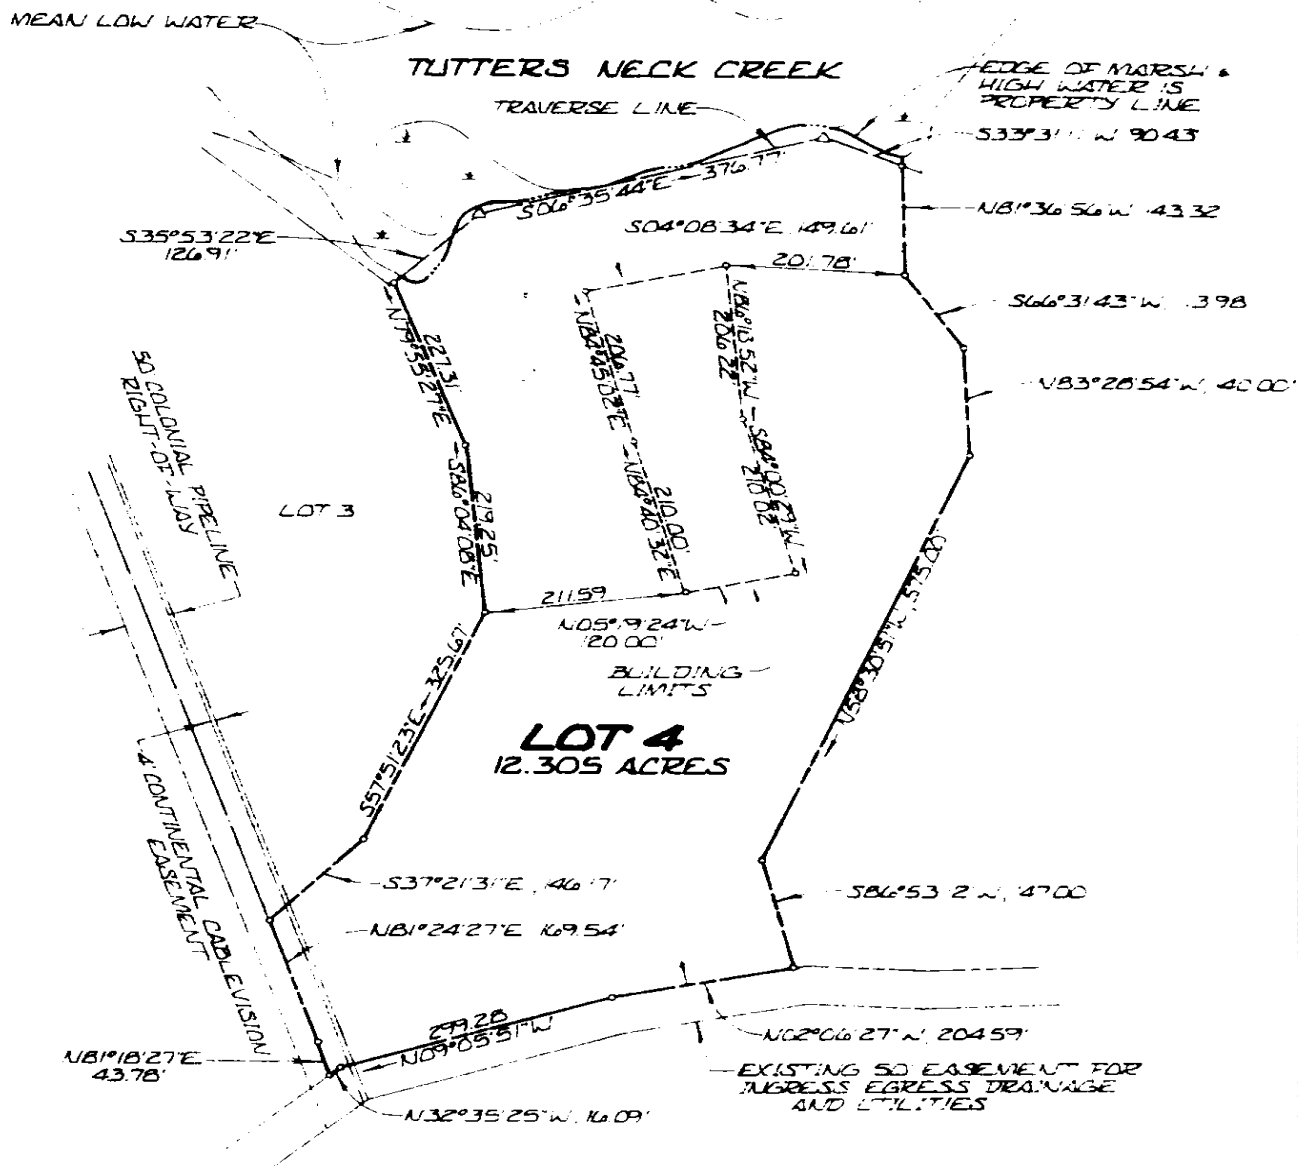


SCALE: 1" = 200'

WILLIAMSBURG

F E E T



796 752
BOOK 796 PAGE 752

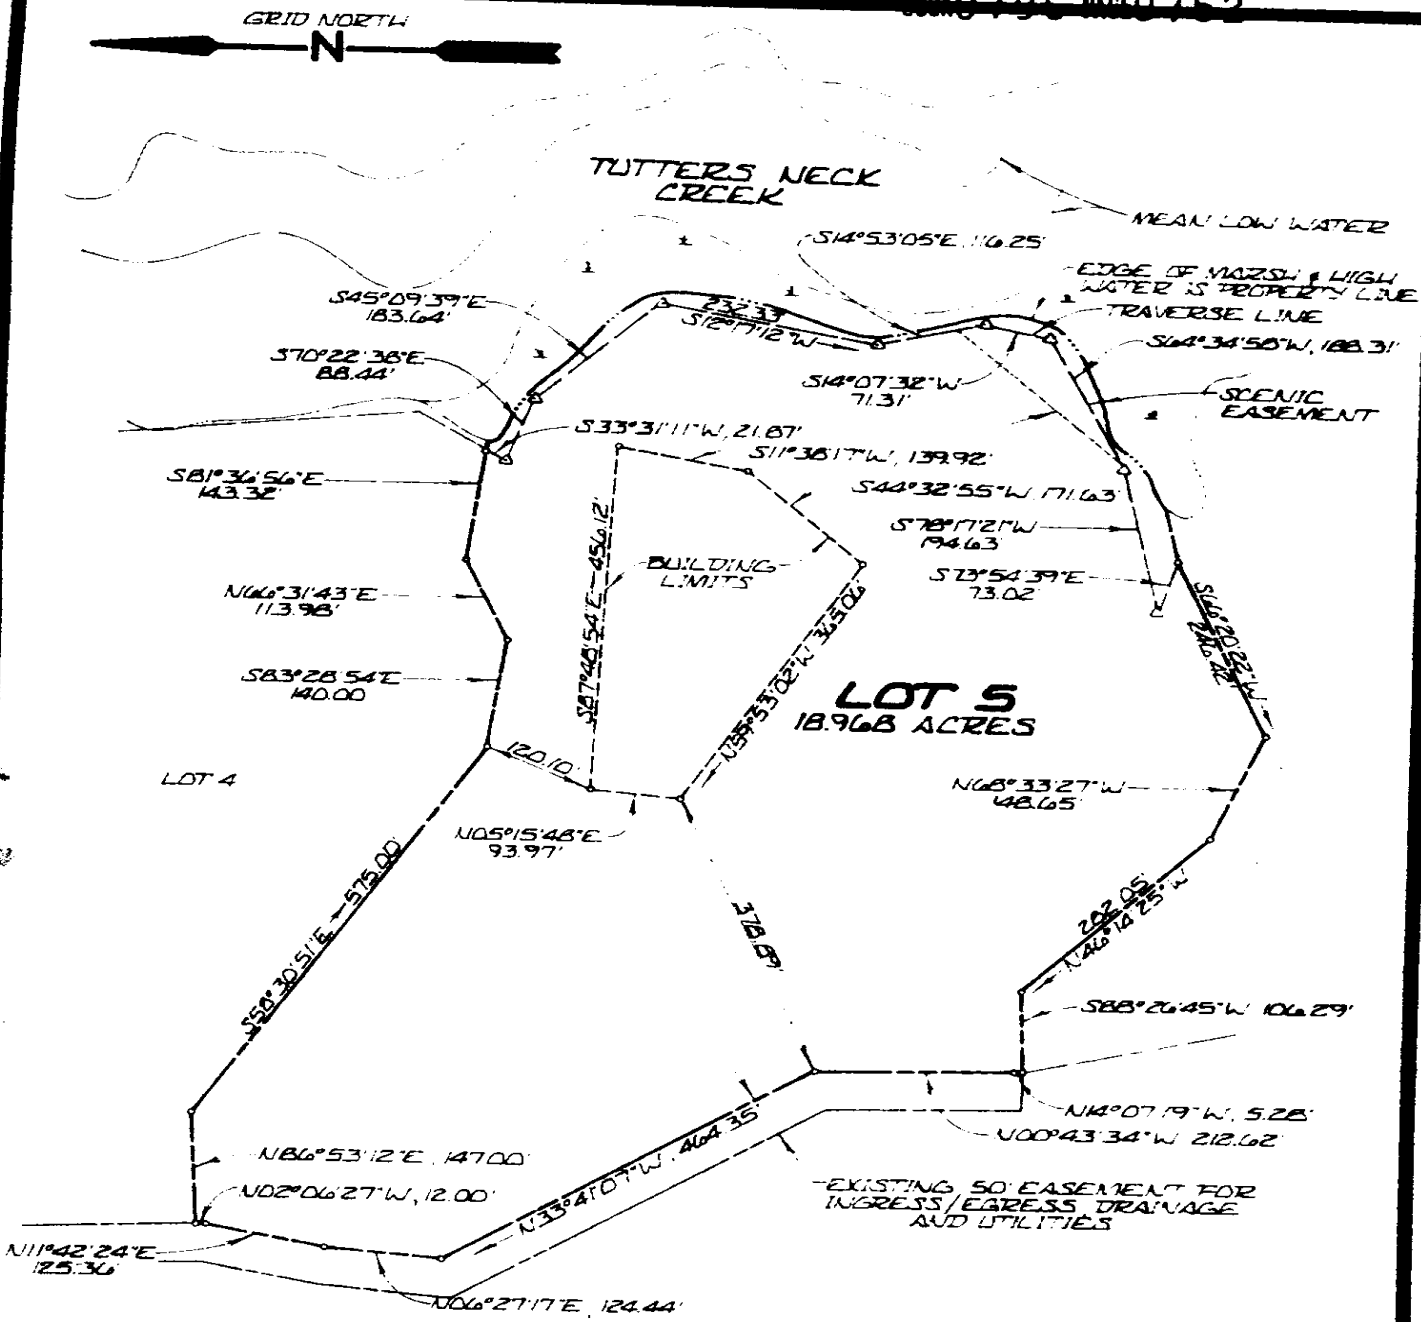

PLAT OF
LOT 5, SOUTH ENGLAND POINT
BUILDING LIMITS
JAMES CITY COUNTY VIRGINIA

DATE: NOVEMBER 14, 1995
SCALE: 1" = 200'

Langley and McDonald, P.C.

Engineers - Surveyors - Planners
Landscape Architects - Environmental Consultants

VIRGINIA BEACH

WILLIAMSBURG

GRAPHIC

SCALE

IN

FEET

