


LIMITED ACCESS HIGHWAY by Resolution of Commonwealth Transportation Board				STATE	PROJECT	ROUTE	PROJECT	SHEET NO.
REVISED	FEMA	STATE	FEDERAL AID	VA.		199	0199-047-F03, PE-103, RW-204, C-501	18
2-7-94								
5-12-94								
8-10-94								
10-27-94								

DESIGN FEATURES RELATING TO CONSTRUCTION OR TO REGULATION AND CONTROL OF TRAFFIC MAY BE SUBJECT TO CHANGE AS DEEMED NECESSARY BY THE DEPARTMENT.

FRONTAGE RD. 'B'
 $\Delta = 30^{\circ}00'00''RT$
 $D = 10.000000'$
 $T = 153.52'$
 $L = 300.00'$
 $R = 572.95'$
 $P.C. = 11+46.48$
 $P.T. = 13+00.00$
 $P.T. = 14+46.48$

STA.	SLOPE	FTY.
321+18 NBL	2:1	1
321+80 NBL	2:1	1
323+50 NBL	2:1	1
324+00 NBL	2:1	1
325+00 NBL	2:1	1
312+50 SBL	2:1	1
318+00 SBL	2:1	1
322+00 SBL	2:1	1
324+00 SBL	2:1	1
328+00 SBL	2:1	1
328+00 SBL	2:1	1
329+00 SBL	2:1	1

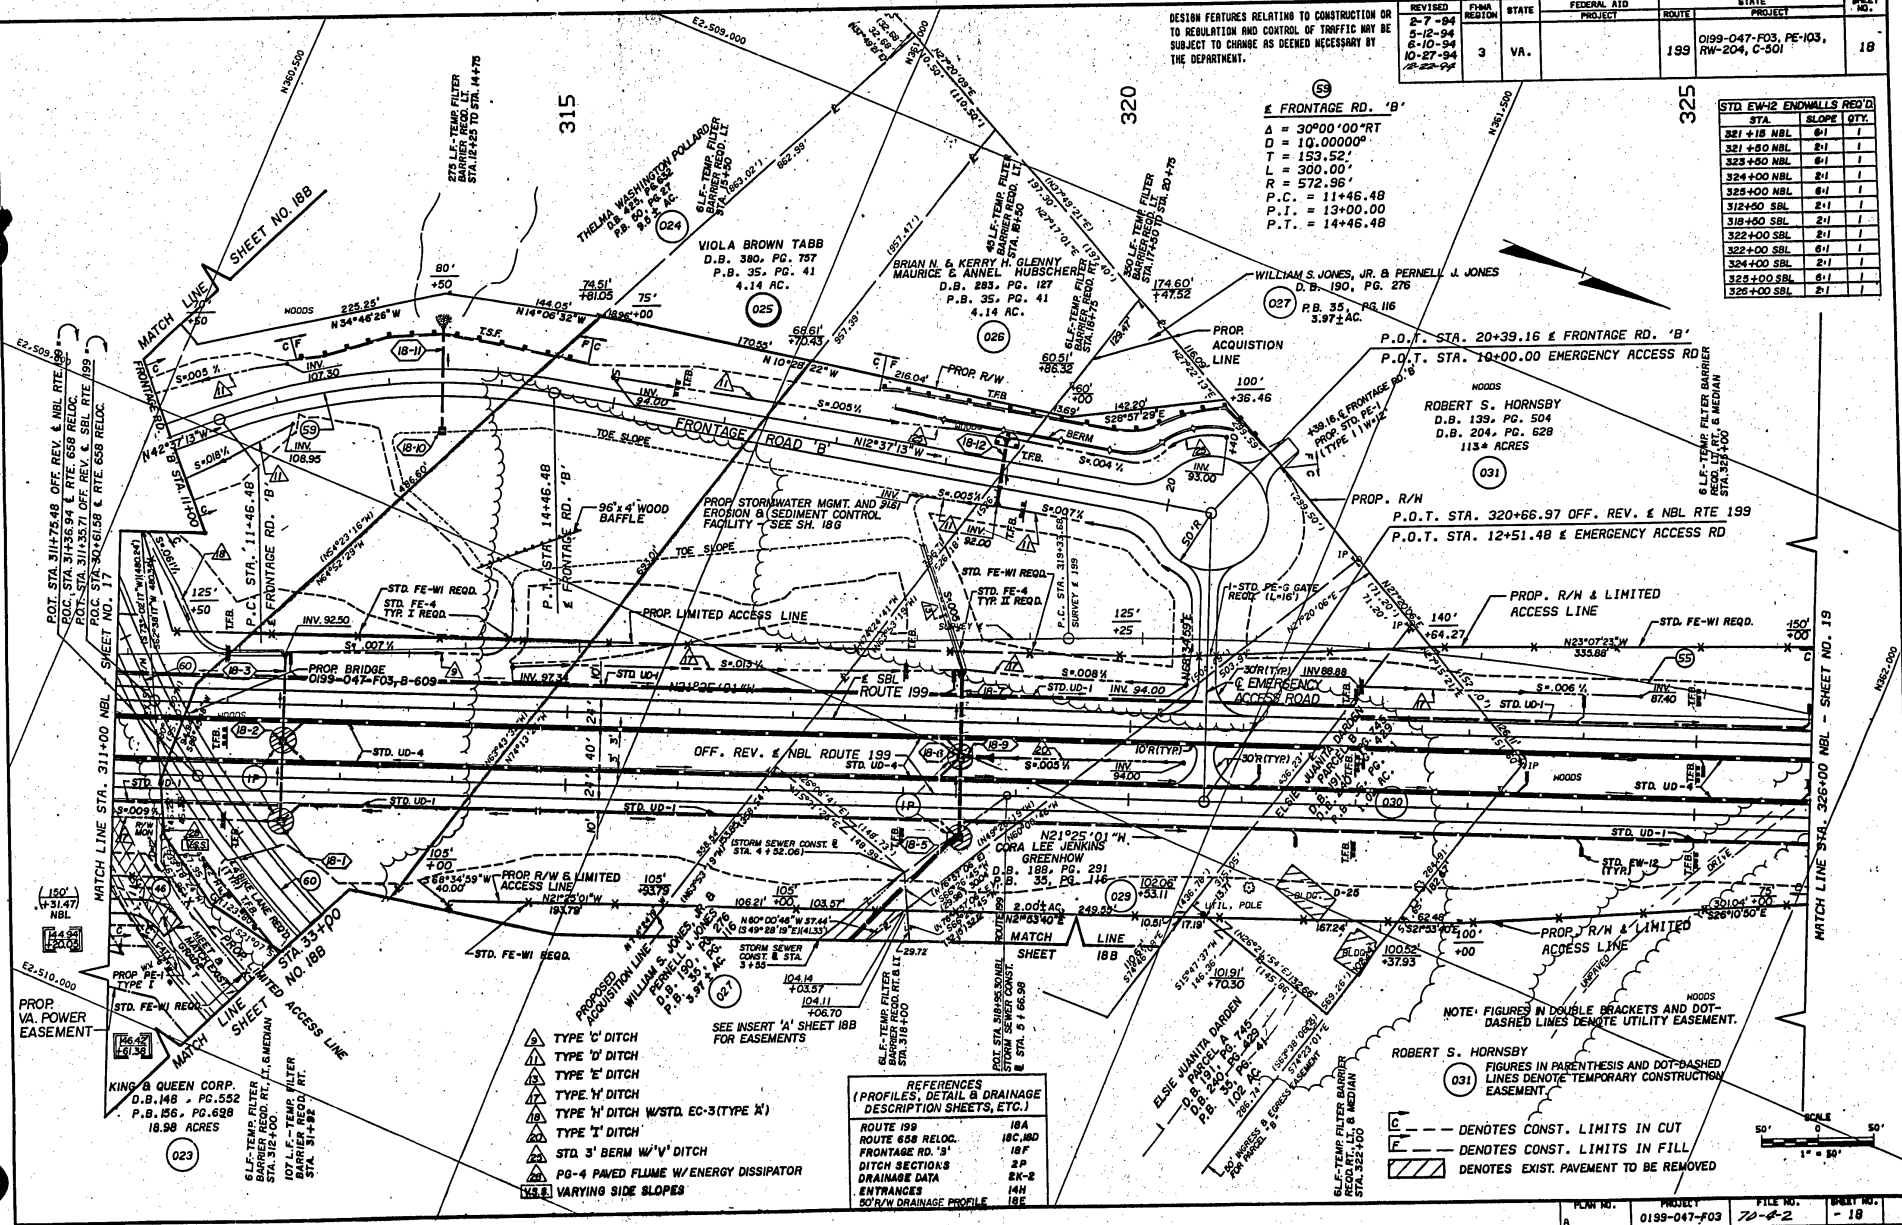

DESIGNED BY: M.H.M. Design Group
 REVISIONS BY:


- ▲ TYPE 'C' DITCH
- ▲ TYPE 'D' DITCH
- ▲ TYPE 'E' DITCH
- ▲ TYPE 'H' DITCH
- ▲ TYPE 'I' DITCH
- ▲ STD. 3' BERM W/ 'V' DITCH
- ▲ PG-4 PAVED FLUME W/ ENERGY DISSIPATOR
- ▲ VARYING SIDE SLOPES

REFERENCES (PROFILES, DETAILS & DRAINAGE DESCRIPTION SHEETS, ETC.)

ROUTE 199	18A
ROUTE 658 RELOC.	18C, 18D
FRONTAGE RD. 'B'	18F
DITCH SECTIONS	2P
DRAINAGE DATA	2N-E
ENTRANCES	14N
50' R/W DRAINAGE PROFILE	18E

NOTE: FIGURES IN DOUBLE BRACKETS AND DOT-DASHED LINES DENOTE UTILITY EASEMENT.
 FIGURES IN PARENTHESIS AND DOT-DASHED LINES DENOTE TEMPORARY CONSTRUCTION EASEMENT.

--- DENOTES CONST. LIMITS IN CUT
 - - - DENOTES CONST. LIMITS IN FILL
 ▨ DENOTES EXIST. PAVEMENT TO BE REMOVED

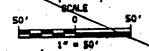

PLAN NO.	PROJECT	FILE NO.	SHEET NO.
A	0199-047-F03	71-4-2	18