

PROJECT MANAGER: WALLZMAN, P.E. (757) 956-3266 (Hampton Roads District)
 SURVEYED BY: BOB HARMON, L.S. (757) 956-2662 (Hampton Roads District) (1/13/2012, Updated 10/8/2019)
 ESDN BY: DAWN HARRIS, E.I.T. (757) 956-3209 (Hampton Roads District) ---
 SUBSURFACE UTILITY BY: JMT, INC. (757) 499-1094 (Virginia Beach, VA) (1/25/2019)

Utility Owners:

Cable Television & Telephone:
 Cox Communications (COX)
 1323 W. Pembroke Avenue
 Hampton, Virginia 23661
 Contact: Charle Hardy
 Telephone: 757-369-6403
 E-mail: charle.hardy@cox.com

Electric:
 Dominion Energy (DOM)
 (Automated request/delivery of records via e-mail)
 Contact: Facility.Location.Request@dom.com

Gas:
 Virginia Natural Gas (VNG)
 544 S. Independence Boulevard
 Virginia Beach, Virginia 23462
 Contact: Kevin Starts
 Telephone: 757-616-7529
 E-mail: kstarts@vng.com

Fiber Optics:
 TELCOM Systems (TLS)
 808 Newtown Road
 Virginia Beach, Virginia 23462
 Contact: Josh Edwards
 Telephone: 757-216-2068
 E-mail: N/A

AT&T (ATT)
 4800 Winchester Boulevard
 Frederick, Maryland 21703
 Contact: Gary Wrigfield
 Telephone: 301-874-1180
 E-mail: gwrigf@att.net

Fiber Optics (cont.)
 James City Information (JCI)
 101 Mounts Bay Road, Building F
 Williamsburg, Virginia 23185
 Contact: Patrick Page
 Telephone: 757-253-6667
 E-mail: Patrick.page@jamescitycountyva.gov

Level 3 Communications (LTC)
 C/O CenturyLink
 1025 Eldorado Boulevard
 Broomfield, Colorado 80021
 Contact: Patrick Provost
 Telephone: 720-888-4686
 E-mail: Patrick.provost@centurylink.com

Fiber Optics (cont.)
 Metro Fiber Networks, Inc. (MFI)
 435 Redoubt Road
 Yorktown, Virginia 23692
 Contact: Mike Bowler
 Telephone: 757-690-0443
 E-mail: mbowler@metrofiber.com


Sprint (USS)
 484 Williamsport Pike
 Martinsburg, West Virginia 25404
 Contact: Wesley Carpenter
 Telephone: 304-262-2810
 E-mail: wesley.carpenter@earthlink.net

Water & Sanitary Sewer/Force Main:
 James City Service Authority (JCS)
 119 Twining Road
 Williamsburg, VA 23188
 Contact: Jared Russe
 Telephone: 757-259-4126
 E-mail: jared.russe@jamescitycountyva.gov

Telephone:
 Verizon Virginia LLC (VZN)
 2920 Elmhurst Lane
 Portsmouth, VA 23701
 Contact: Jim Fulton
 Telephone: 757-663-6721
 E-mail: jfulton@verizon.com

Force Main:
 Hampton Roads Sanitation District (HRSD)
 2369 G Avenue
 Newport News, VA 23602
 Contact: Chris Evertson
 Telephone: 757-234-7441
 E-mail: cevertson@hrsd.com

REVISED	STATE	ROUTE	STATE	PROJECT	SHEET NO.
09/09/22	VA	60		BW00-047-103 P-101, R-201, C-501	3
DESIGN FEATURES RELATING TO CONSTRUCTION OR TO REGULATION AND CONTROL OF TRAFFIC MAY BE SUBJECT TO CHANGE AS DEEMED NECESSARY BY THE DEPARTMENT					
VDOT Location and Design Suffolk, Virginia ROADWAY ENGINEER			VDOT Location and Design Suffolk, Virginia HYDRAULIC ENGINEER		

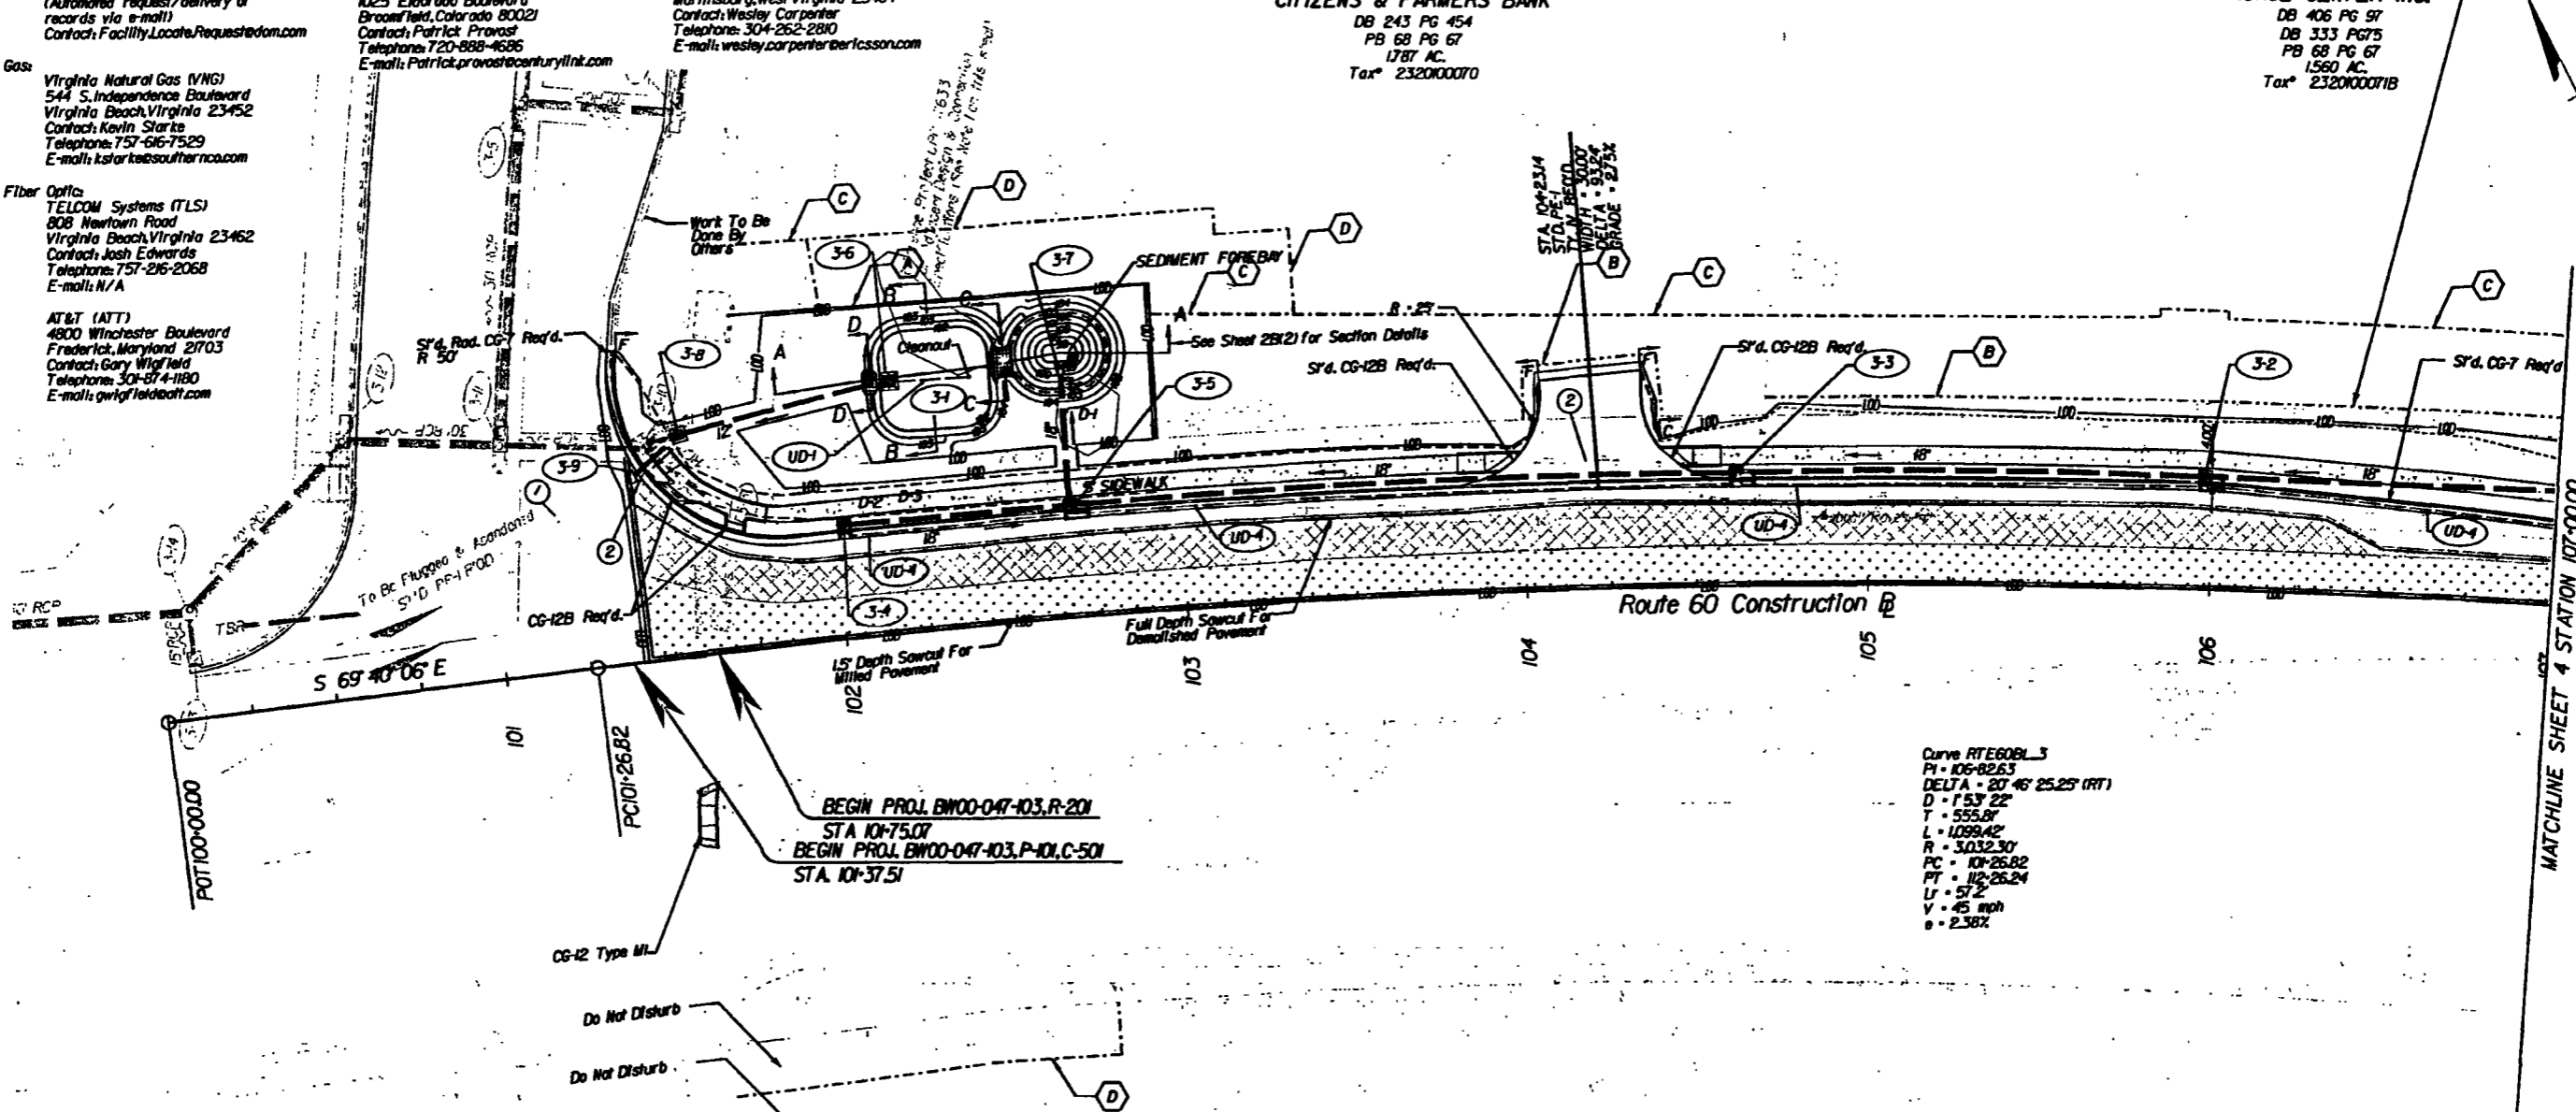

Curve RTE60BL-3
 PI = 106+62.63
 DELTA = 20° 46' 25.25" (RT)
 D = 153.22'
 T = 55.58'
 L = 1099.42'
 R = 3032.30'
 PC = 101+26.82
 PT = 112+26.24
 Lr = 57.2'
 V = 45 mph
 e = 2.38%

BEGIN PROJ. BW00-047-103, R-201
 STA. 101+75.07
 BEGIN PROJ. BW00-047-103, P-101, C-501
 STA. 101+37.51

ARC DBFORBROOK LLC
 Inst. #140007584
 177 AC.
 Tax# 232100006

- INCIDENTAL LEGEND**
- C DENOTES CONSTRUCTION LIMITS IN CUTS
 - F DENOTES CONSTRUCTION LIMITS IN FILLS
 - [Pattern] DENOTES AREAS OF PROPOSED CONCRETE SIDEWALK
 - [Pattern] DENOTES AREAS OF PAVEMENT TO BE DEMOLISHED
 - [Pattern] DENOTES AREA OF PROPOSED PAVEMENT
 - [Pattern] DENOTES AREA OF RESURFACING
 - DENOTES DRAINAGE STRUCTURE NUMBERS
 - ① DENOTES EXIST'G. STRUCTURE AND PIPE TO BE CLEANED OUT.
 - ② DENOTES EXIST'G. STRUCTURE AND PIPE TO

- LINE LEGEND**
- A PROPOSED RIGHT OF WAY LINE
 - B PROPOSED TEMPORARY CONSTRUCTION EASEMENT
 - C VARIABLE WIDTH PERMANENT STANDARD UTILITY EASEMENT REQUIRED FOR DOMINION ENERGY AND VDOT UTILITY EASEMENT
 - D VARIABLE WIDTH PERMANENT STANDARD VDOT UTILITY EASEMENT

- SHEET NOTES:**
- 1) SEE GENERAL NOTES FOR E&S LEGEND.
 - 2) IF EXISTING INCIDENTALS LABELED "DO NOT DISTURB" ARE DISTURBED DURING CONSTRUCTION, IT IS THE CONTRACTOR'S RESPONSIBILITY TO RETURN THEM TO THEIR ORIGINAL STATE.

REFERENCES
 (PROFILES, DETAIL & DRAINAGE DESCRIPTION SHEETS, ETC.)

Mainline Profile	3A
E&S Phase 1	3B
E&S Phase 2	3C
Drainage Descr.	2B(1)
E&S Legend	2
Signal Plan	7(1)A

SCALE	PROJECT	SHEET NO.
	BW00-047-103	3

Commonwealth of Virginia Instrument # 202214133 State Hwy Plat 9/26/2022