

PROJECT MANAGER: WALLZANAL, P.E. (757) 956-3286 (Hampton Roads District)
 SURVEYED BY: BOB. HARKWILL, S. (757) 925-2652 (Hampton Roads District) (10/13/2012, Updated 10/8/2019)
 DESIGN BY: DAWN HARRIS, E.I.T., (757) 956-3288 (Hampton Roads District) ...
 SUBSURFACE UTILITY BY: JMT, INC. (757) 499-1084 (Virginia Beach, VA) (1/25/2019)


REVISED	STATE	ROUTE	PROJECT	SHEET NO.
4/23/2021 09/09/2022	VA.	60	EW00-047-103	4

DESIGN FEATURES RELATING TO CONSTRUCTION OR TO REGULATION AND CONTROL OF TRAFFIC MAY BE SUBJECT TO CHANGE AS DEEMED NECESSARY BY THE DEPARTMENT

VDOT Location and Design
 Suffolk, Virginia
 ROADWAY ENGINEER

VDOT Location and Design
 Suffolk, Virginia
 HYDRAULIC ENGINEER

004
MANISH V MEHTA TRUSTEE & MEGHNA M TRUSTEE
 Inst. # 18003527
 PB 684 PG 692
 1.84 AC
 Tax # 232000071E

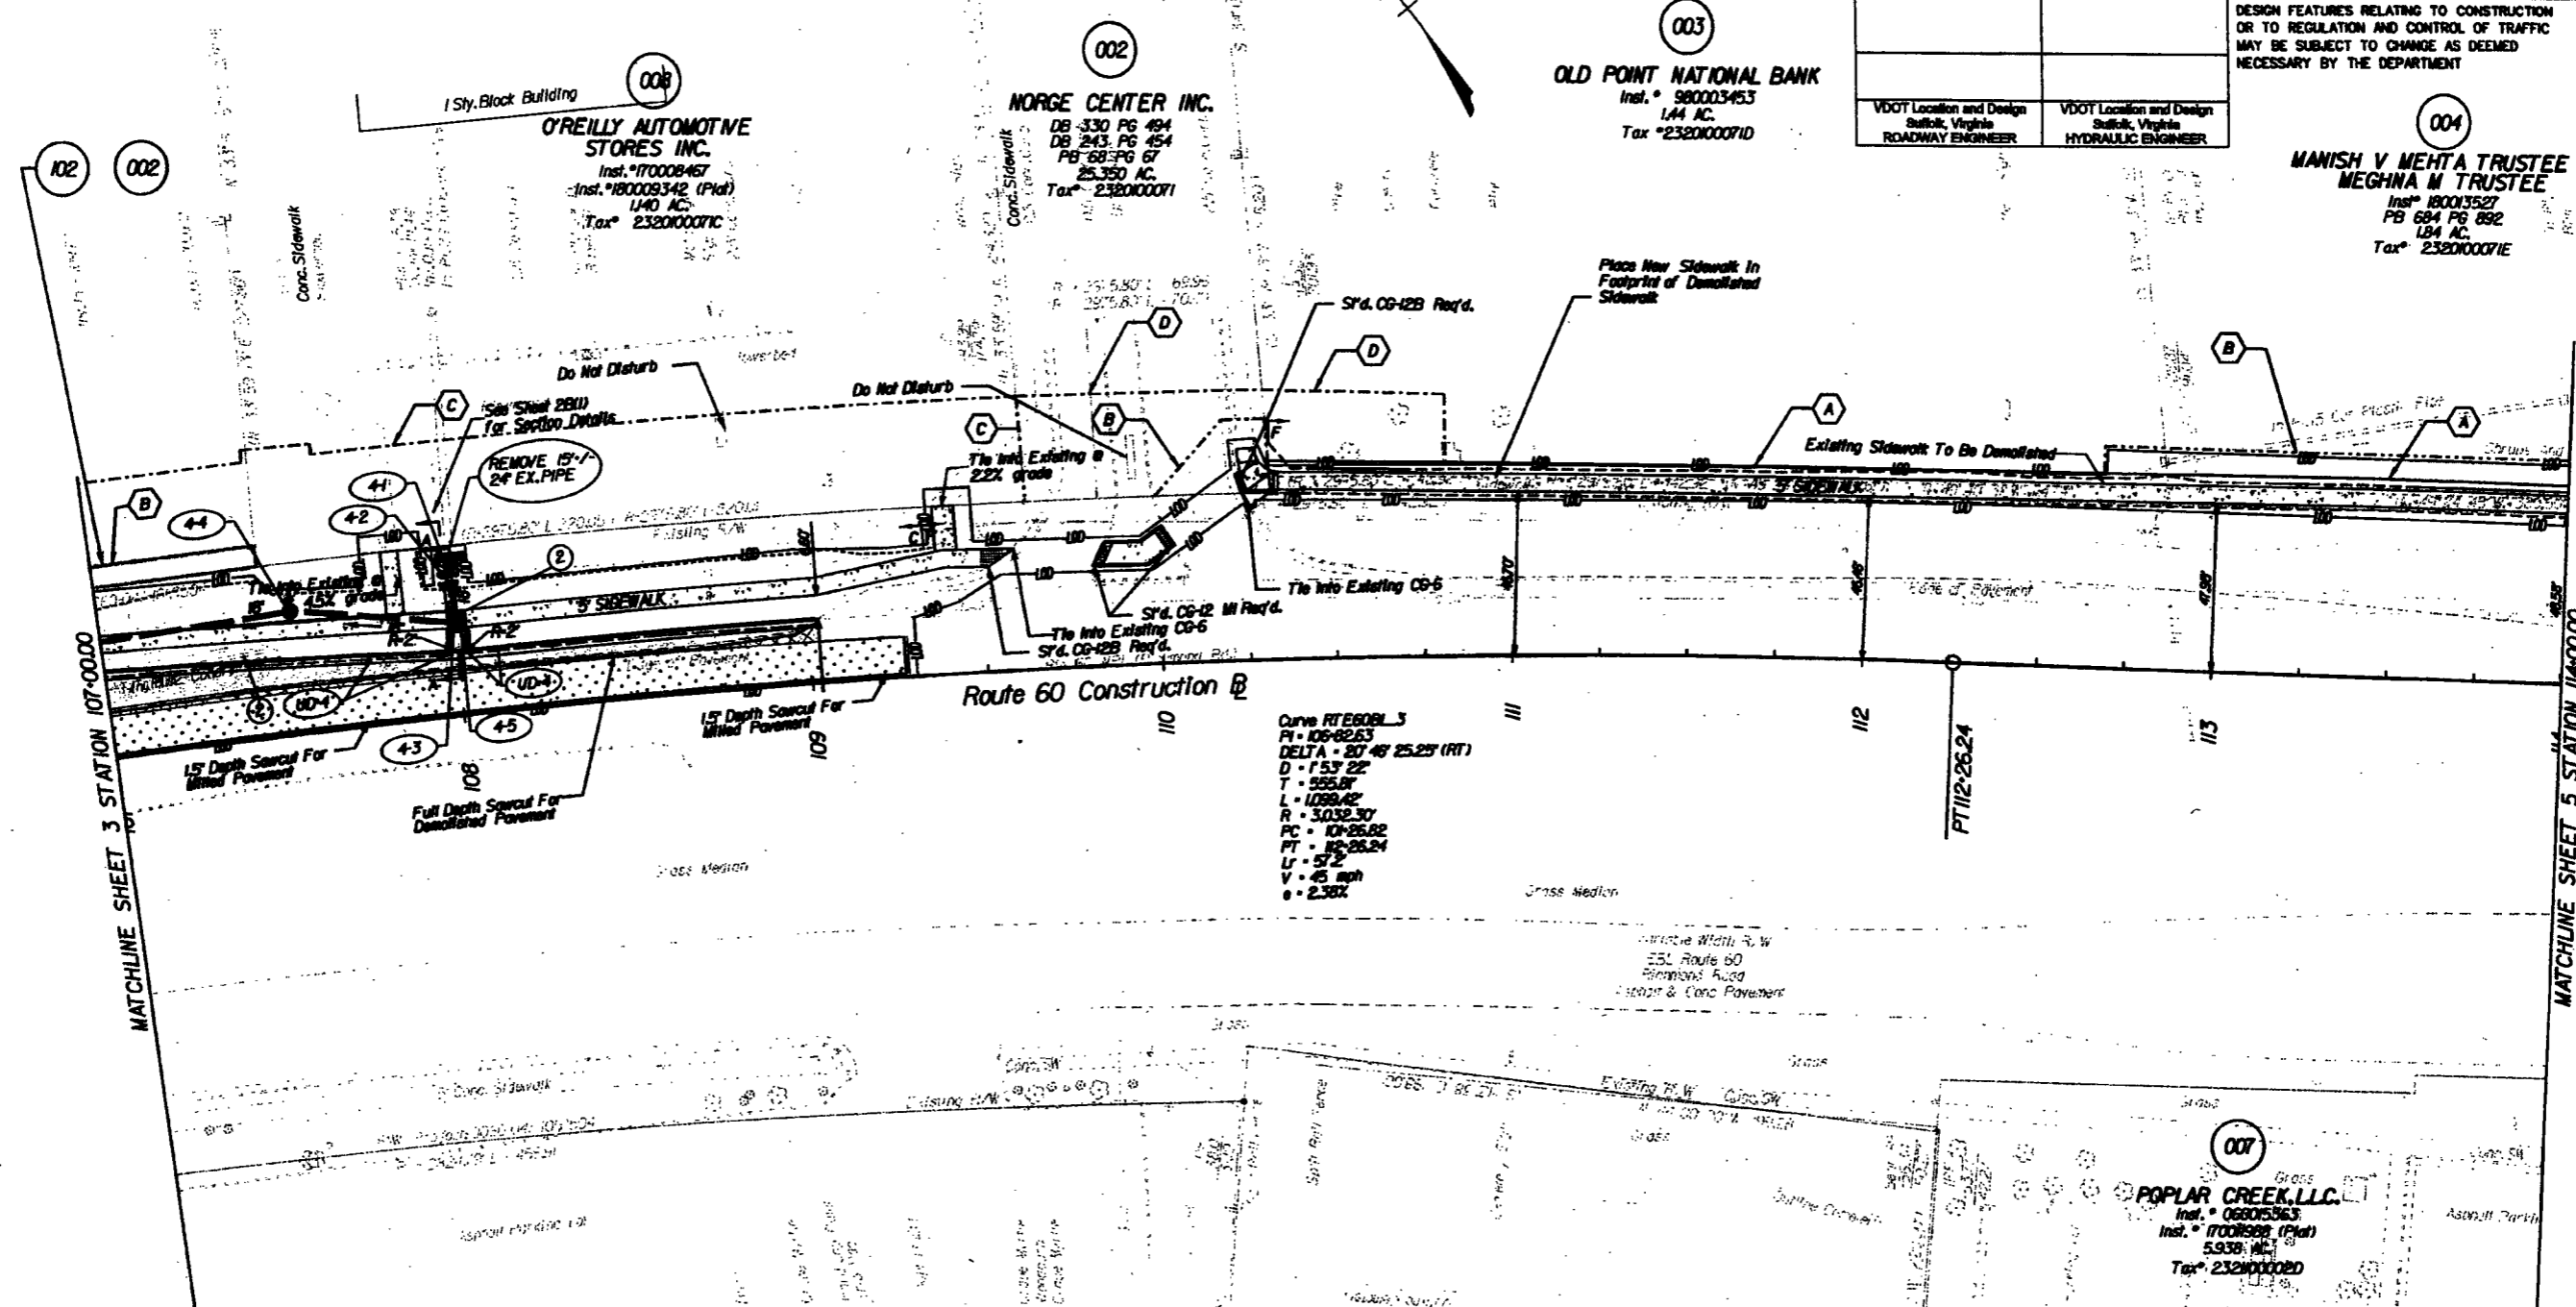

Curve RTE60BL3
 PI = 106+02.63
 DELTA = 37° 46' 25.25" (RT)
 D = 1153' 22"
 T = 555.87'
 L = 1088.42'
 R = 3032.30'
 PC = 10+26.82
 PT = 82+26.24
 Lv = 57.2'
 V = 45 mph
 e = 2.38%

- INCIDENTAL LEGEND**
- C DENOTES CONSTRUCTION LIMITS IN CUTS
 - F DENOTES CONSTRUCTION LIMITS IN FILLS
 - DENOTES AREAS OF PROPOSED CONCRETE SIDEWALK
 - DENOTES AREA OF PAVEMENT TO BE DEMOLISHED
 - DENOTES AREA OF PROPOSED PAVEMENT
 - DENOTES AREA OF RESURFACING
 - DENOTES DRAINAGE STRUCTURE NUMBERS
 - 1 DENOTES EXIST'G. STRUCTURE AND PIPE TO BE CLEANED OUT.
 - 2 DENOTES EXIST'G. STRUCTURE AND PIPE TO BE REMOVED.

- LINE LEGEND**
- A PROPOSED RIGHT OF WAY LINE
 - B PROPOSED TEMPORARY CONSTRUCTION EASEMENT
 - C VARIABLE WIDTH PERMANENT STANDARD UTILITY EASEMENT REQUIRED FOR COMMON ENERGY AND VDOT UTILITY EASEMENT
 - D VARIABLE WIDTH PERMANENT STANDARD VDOT UTILITY EASEMENT

- SHEET NOTES:**
- 1) SEE GENERAL NOTES FOR E&S LEGEND.
 - 2) IF EXISTING INCIDENTALS LABELED "DO NOT DISTURB" ARE DISTURBED DURING CONSTRUCTION, IT IS THE CONTRACTOR'S RESPONSIBILITY TO RETURN THEM TO THEIR ORIGINAL STATE.

REFERENCES (PROFILES, DETAIL & DRAINAGE DESCRIPTION SHEETS, ETC.)

Mainline Profile	4A
E&S Phase 1	4B
E&S Phase 2	4C
Drainage Descr.	2B(1)
E&S Legend	2
Signal Plan	7(1)A

SCALE	PROJECT	SHEET NO.
1" = 50'	EW00-047-103	4

Commonwealth of Virginia Instrument # 202214133 State Hwy Plat 9/26/2022