


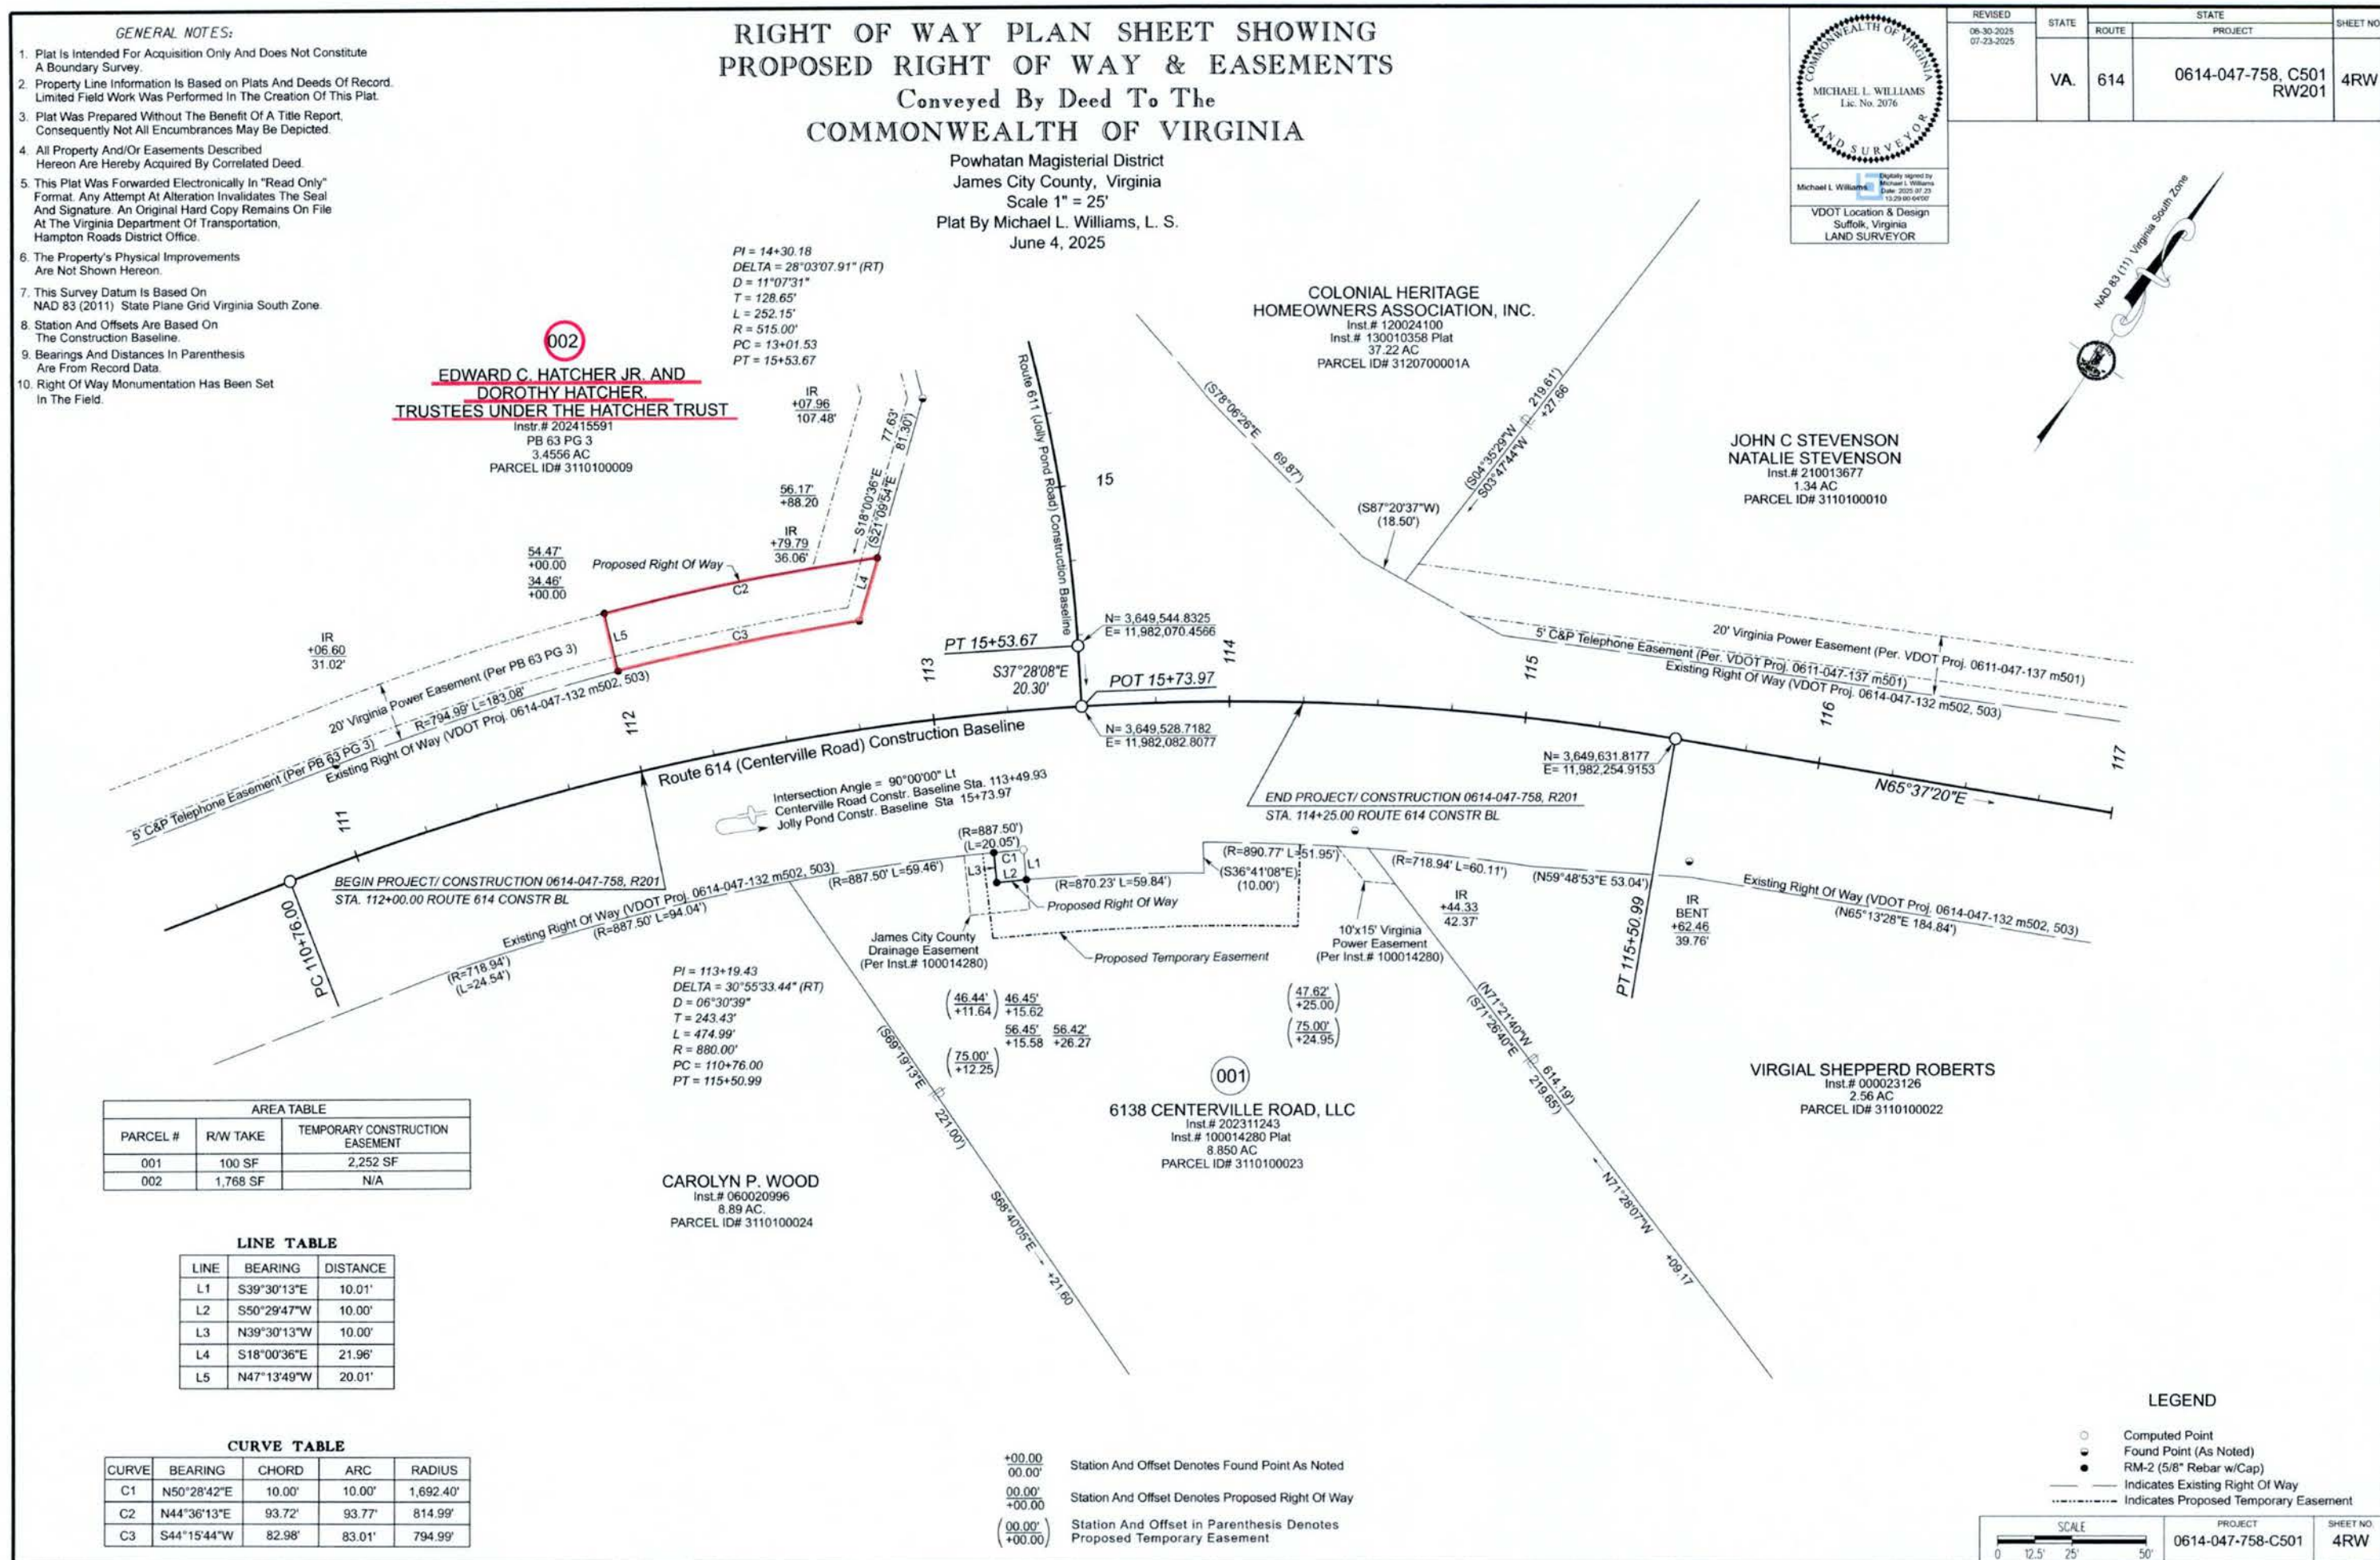

PROJECT MANAGER JEFFREY THURSTON, PE
SURVEYED BY DATE LARRY BROWNLEY JR., L.S.B., PLS, 4/26/2024
DESIGN BY BRENDAN VACHRIS, PE
SUBSURFACE UTILITY BY DATE FRANK RICHARDSON, L.S., ACCUMARK, 5/22/2024


ROADWAY PLAN SHEET

REVISED	STATE	ROUTE	PROJECT	SHEET NO.
	VA.	614	0614-047-758, C501 RW201	4

DESIGN FEATURES RELATING TO CONSTRUCTION
OR TO REGULATION AND CONTROL OF TRAFFIC
MAY BE SUBJECT TO CHANGE AS DEEMED
NECESSARY BY THE DEPARTMENT

AECOM
VIRGINIA BEACH, VA
ROADWAY ENGINEER

PP #FA22
TPED #F6147

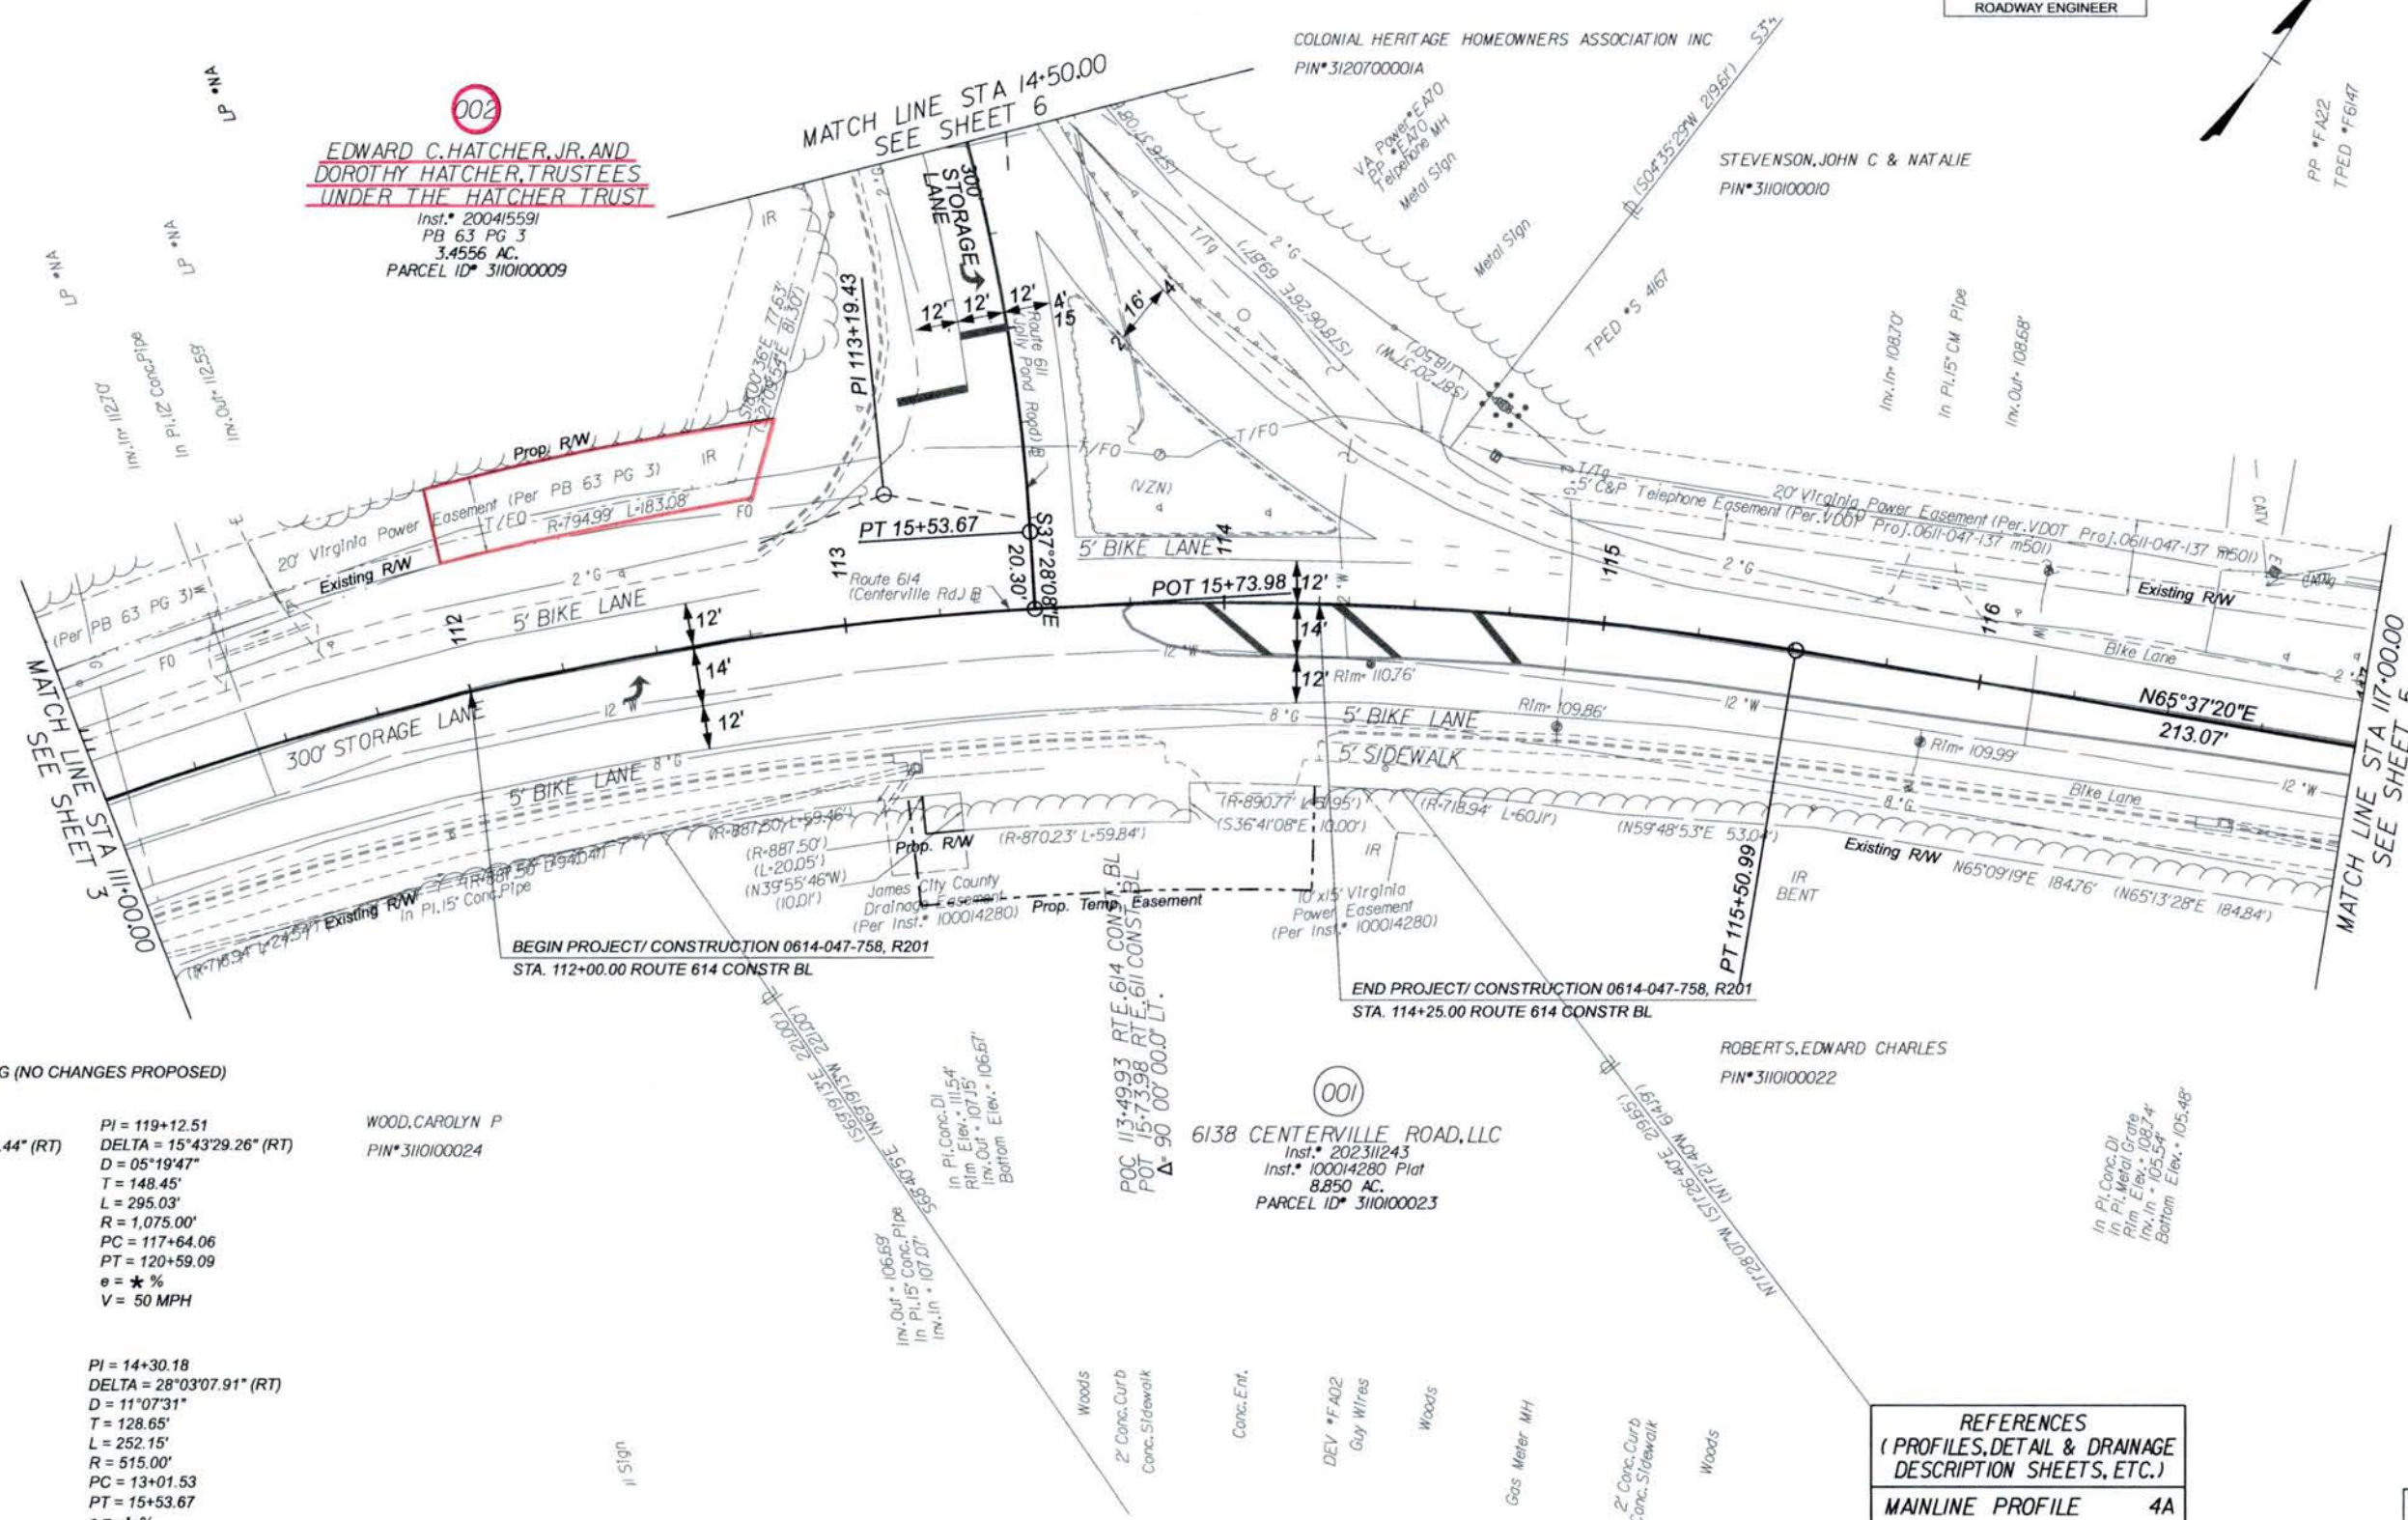

★ MATCH EXISTING (NO CHANGES PROPOSED)

PI = 113+19.43
DELTA = 30°55'33.44" (RT)
D = 06°30'39"
T = 243.43'
L = 474.99'
R = 880.00'
PC = 110+76.00
PT = 115+50.99
e = ★ %
V = 50 MPH

PI = 119+12.51
DELTA = 15°43'29.26" (RT)
D = 05°19'47"
T = 148.45'
L = 295.03'
R = 1,075.00'
PC = 117+64.06
PT = 120+59.09
e = ★ %
V = 50 MPH

WOOD, CAROLYN P
PIN# 3110100024

PI = 14+30.18
DELTA = 28°03'07.91" (RT)
D = 11°07'31"
T = 128.65'
L = 252.15'
R = 515.00'
PC = 13+01.53
PT = 15+53.67
e = ★ %
V = 40 MPH

6138 CENTERVILLE ROAD, LLC
Inst. # 2023/1243
Inst. # 100014280 Plat
8.850 AC.
PARCEL ID# 3110100023

ROBERTS, EDWARD CHARLES
PIN# 3110100022

In Pl. Conc. DI
In Pl. Metal Grate
In Pl. In. 108.74'
Bottom Elev. 105.48'

REFERENCES
(PROFILES, DETAIL & DRAINAGE
DESCRIPTION SHEETS, ETC.)

MAINLINE PROFILE	4A
RTE 611 PROFILE	4B
ESC LEGEND	2
RIGHT-OF-WAY	4RW
UTILITY OWNERS	1H(1)

100% SUBMITTAL

THESE PLANS ARE UNFINISHED AND
UNAPPROVED AND ARE NOT TO BE
USED FOR ANY TYPE OF
CONSTRUCTION.

SCALE
0 25' 50'

PROJECT
0614-047-758-C501

SHEET NO.
4