



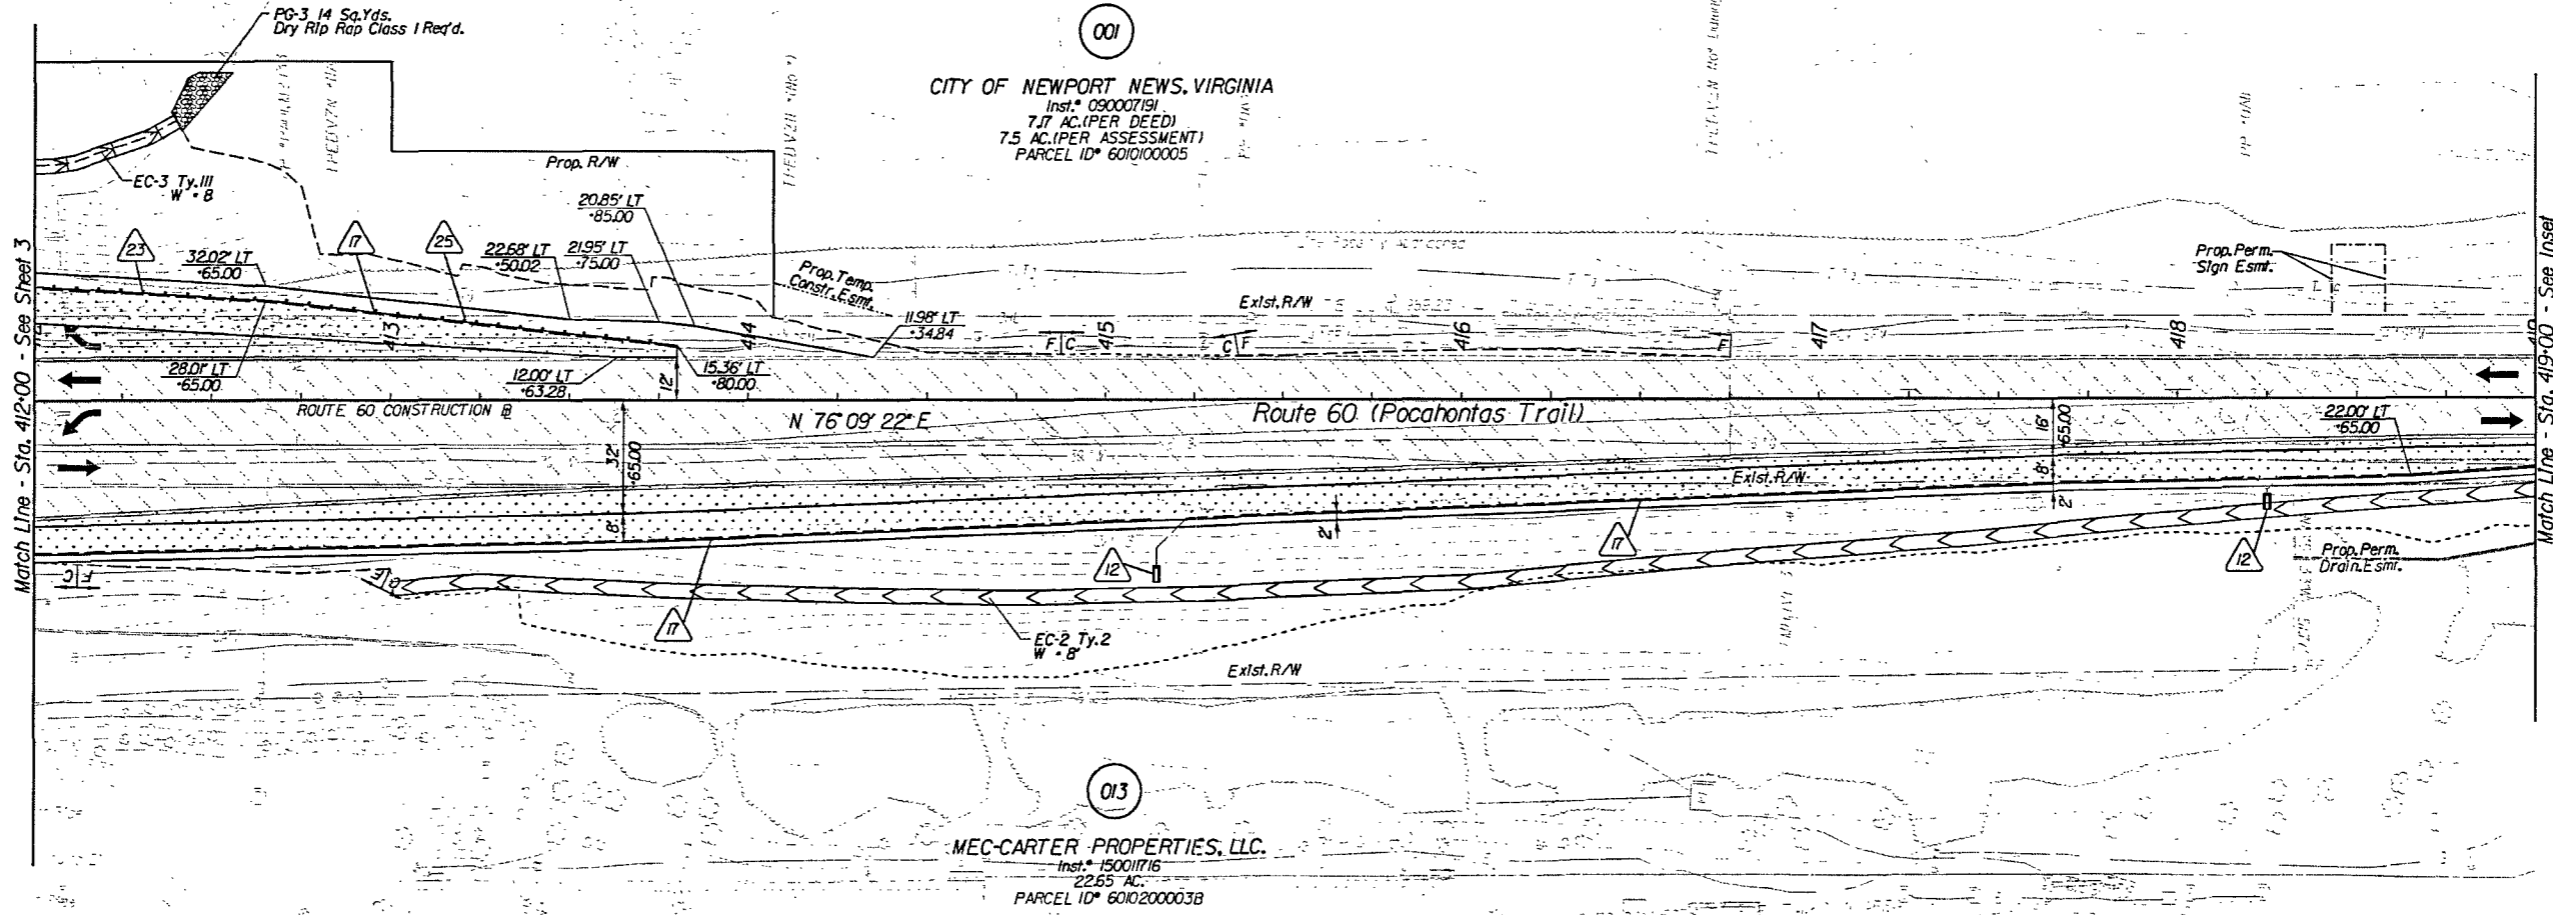

PROJECT MANAGER Mr. Wali Zaman, PE - VDOT Hampton Roads District - (757) 956-3272
SURVEYED BY DATE Dewberry Engineers Inc., 03/2020
DESIGNED BY Dewberry Engineers Inc. - (804) 205-3340
SUBSURFACE UTILITY BY Accumark, 04/2020

Matthew C Thomas 2021.03.25 10:37 44-04'00"	Matthew C Thomas 2021.03.25 10:38 02-04'00"	DESIGN FEATURES RELATING TO CONSTRUCTION OR TO REGULATION AND CONTROL OF TRAFFIC MAY BE SUBJECT TO CHANGE AS DEEMED NECESSARY BY THE DEPARTMENT	
Dewberry Engineers Inc. Glen Allen, Virginia HYDRAULIC ENGINEER	Dewberry Engineers Inc. Glen Allen, Virginia ROADWAY ENGINEER		

REVISED	STATE	ROUTE	STATE	PROJECT	SHEET NO
03/24/21	VA.	60		0060-047-627 R-201 C-501	11

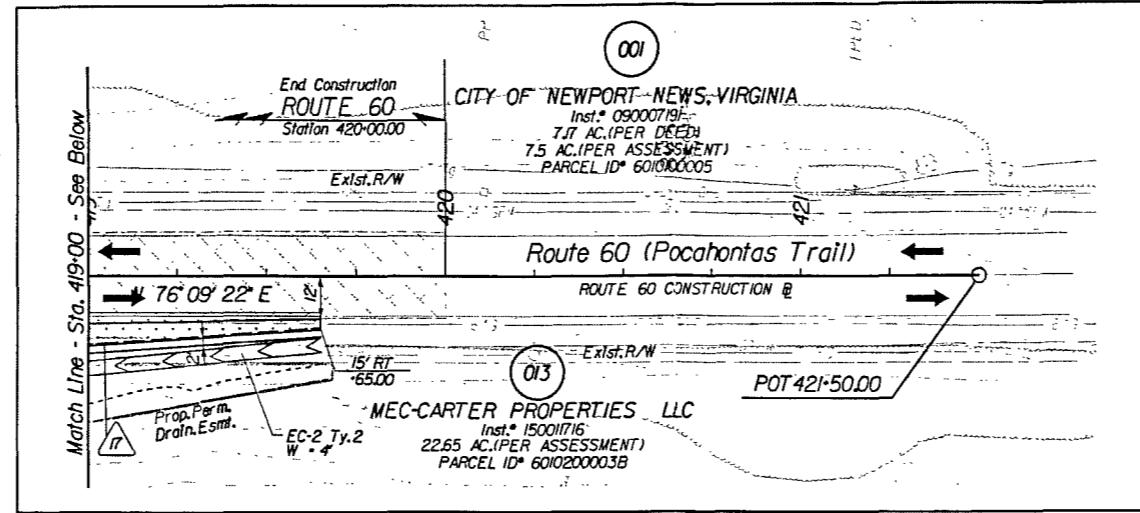


- Key Legend**
- 1 6" Curb, Sfd, CG-2 Req'd.
 - 2 4" Curb, Sfd, CG-3 Req'd.
 - 3 6" Curb and Gutter, Sfd, CG-6 Req'd.
 - 4 4" Curb and Gutter, Sfd, CG-7 Req'd.
 - 5 Conc. Raised Median, Sfd, MS-1 Req'd.
 - 6 Conc. Raised Median, Sfd, MS-1A Req'd.
 - 7 Grass Raised Median, Sfd, MS-2 Req'd.
 - 8 Entrance Gutter, Sfd, CG-9B Req'd.
 - 9 Entrance Gutter, Sfd, CG-9D Req'd.
 - 10 Entrance, Sfd, CG-11 Req'd.
 - 11 Curb Ramp, Sfd, CG-12 Req'd.
 - 12 Underdrain Endwall, Sfd, EW-12 Req'd.
 - 13 Abandon Pipe, Sfd, PP-1 Req'd.
 - 14 Groundwater Underdrain, Sfd, UD-1 Req'd.
 - 15 Median Underdrain, Sfd, UD-2 Req'd.
 - 16 Sidewalk Underdrain, Sfd, UD-3 Req'd.
 - 17 Pavement Underdrain, Sfd, UD-4 Req'd.
 - 18 Crossdrain, Sfd, CD-1 Req'd.
 - 19 Crossdrain, Sfd, CD-2 Req'd.
 - 20 Handrail, Sfd, HR-1 Type II Req'd.
 - 21 Barbed Wire Fence, Sfd, FE-B Req'd.
 - 22 Chain Link Fence, Sfd, FE-CL Req'd.
 - 23 Guardrail, Sfd, GR-MCS1 Req'd.
 - 24 Guardrail, Sfd, GR-MCS1A Req'd.
 - 25 Guardrail Terminal, Sfd, GR-MGS2 Req'd.
 - 26 Guardrail, Sfd, GR-10, 3' Height, Type I Req'd.
 - 27 Guardrail, Sfd, GR-10, 3' Height, Type II Req'd.
 - 28 Guardrail, Sfd, GR-10, 3' Height, Type III Req'd.
 - 29 Trailing End Terminal, Sfd, GR-MGS3 Req'd.
 - 30 Fixed Object Alt., Sfd, GR-FOA-5 Req'd.
 - 31 Fixed Object Alt., Sfd, GR-FOA-2 Req'd.
 - 32 Guardrail, Sfd, GR-MGS4 Req'd.
 - 33 Bridge Pier Protection, Sfd, BPPS-1 Req'd.
 - 34 Remove Exist. Guardrail
 - 35 Remove Exist. Fence
 - 36 Remove Exist. Structure
 - 37 Remove Exist. Pipe
 - 38 Abandon and Plug Exist. Pipe
 - 39 Adjust Exist. Structure
 - 40 Clean Out Exist. Structure
 - 41 Clean Out Exist. Pipe
 - 42 Full Depth Sawcut
 - 43 6" Curb and Dry Gutter, Mod, CG-6 Req'd.
 - 44 Conc. Median Barrier, Sfd, MB-1F Req'd.

- Denotes Full Depth Pavement
- Denotes Guardrail Bumpout Pavement Section
- Denotes Pavement Demolition
- Denotes Mill & Variable Depth Overlay
- Denotes Milling and Overlay
- Denotes Construction Limits In Cuts
- Denotes Construction Limits In Fills

REFERENCES
(PROFILES, DETAIL & DRAINAGE DESCRIPTION SHEETS, ETC)

Alignment Data	IG
ESC Phase 1	2D series
ESC Phase 2	2E series
ESC Phase 3	2F series
Pocahontas Trail Profile	IIA
Right-of-Way Plan	IIRW

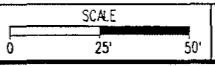

PROJECT	0060-047-627	SHEET NO.	11
---------	--------------	-----------	----