

SURVEYED BY BOB HARWAL, L.S. (75) 925-2662, (Hampton Roads District)  
 DESIGN BY GAVIN HARRIS, E.L.T. (75) 956-3209, (Hampton Roads District)  
 SUBSURFACE UTILITY BY JMT, INC. (75) 499-1094, (Virginia Beach/VA/1/25/2019)

**PAC PLANS**

THESE PLANS ARE UNFINISHED AND ARE NOT TO BE USED FOR ANY TYPE OF CONSTRUCTION.

003

**OLD POINT NATIONAL BANK**  
 Inst. # 980003453  
 1.44 AC.  
 Tax # 2320100070

REVISED	STATE	ROUTE	STATE PROJECT	SHEET NO.
	VA.	60	EW00-047-103 R-201, C-501	4


DESIGN FEATURES RELATING TO CONSTRUCTION OR TO REGULATION AND CONTROL OF TRAFFIC MAY BE SUBJECT TO CHANGE AS DEEMED NECESSARY BY THE DEPARTMENT

004

**MANISH V MEHTA TRUSTEE & MEGHNA M TRUSTEE**  
 Inst. # 180013527  
 PB 684 PG 892  
 184 AC.  
 Tax # 2320100071E

VDOT Location and Design  
 Suffolk, Virginia  
 ROADWAY ENGINEER

VDOT Location and Design  
 Suffolk, Virginia  
 HYDRAULIC ENGINEER

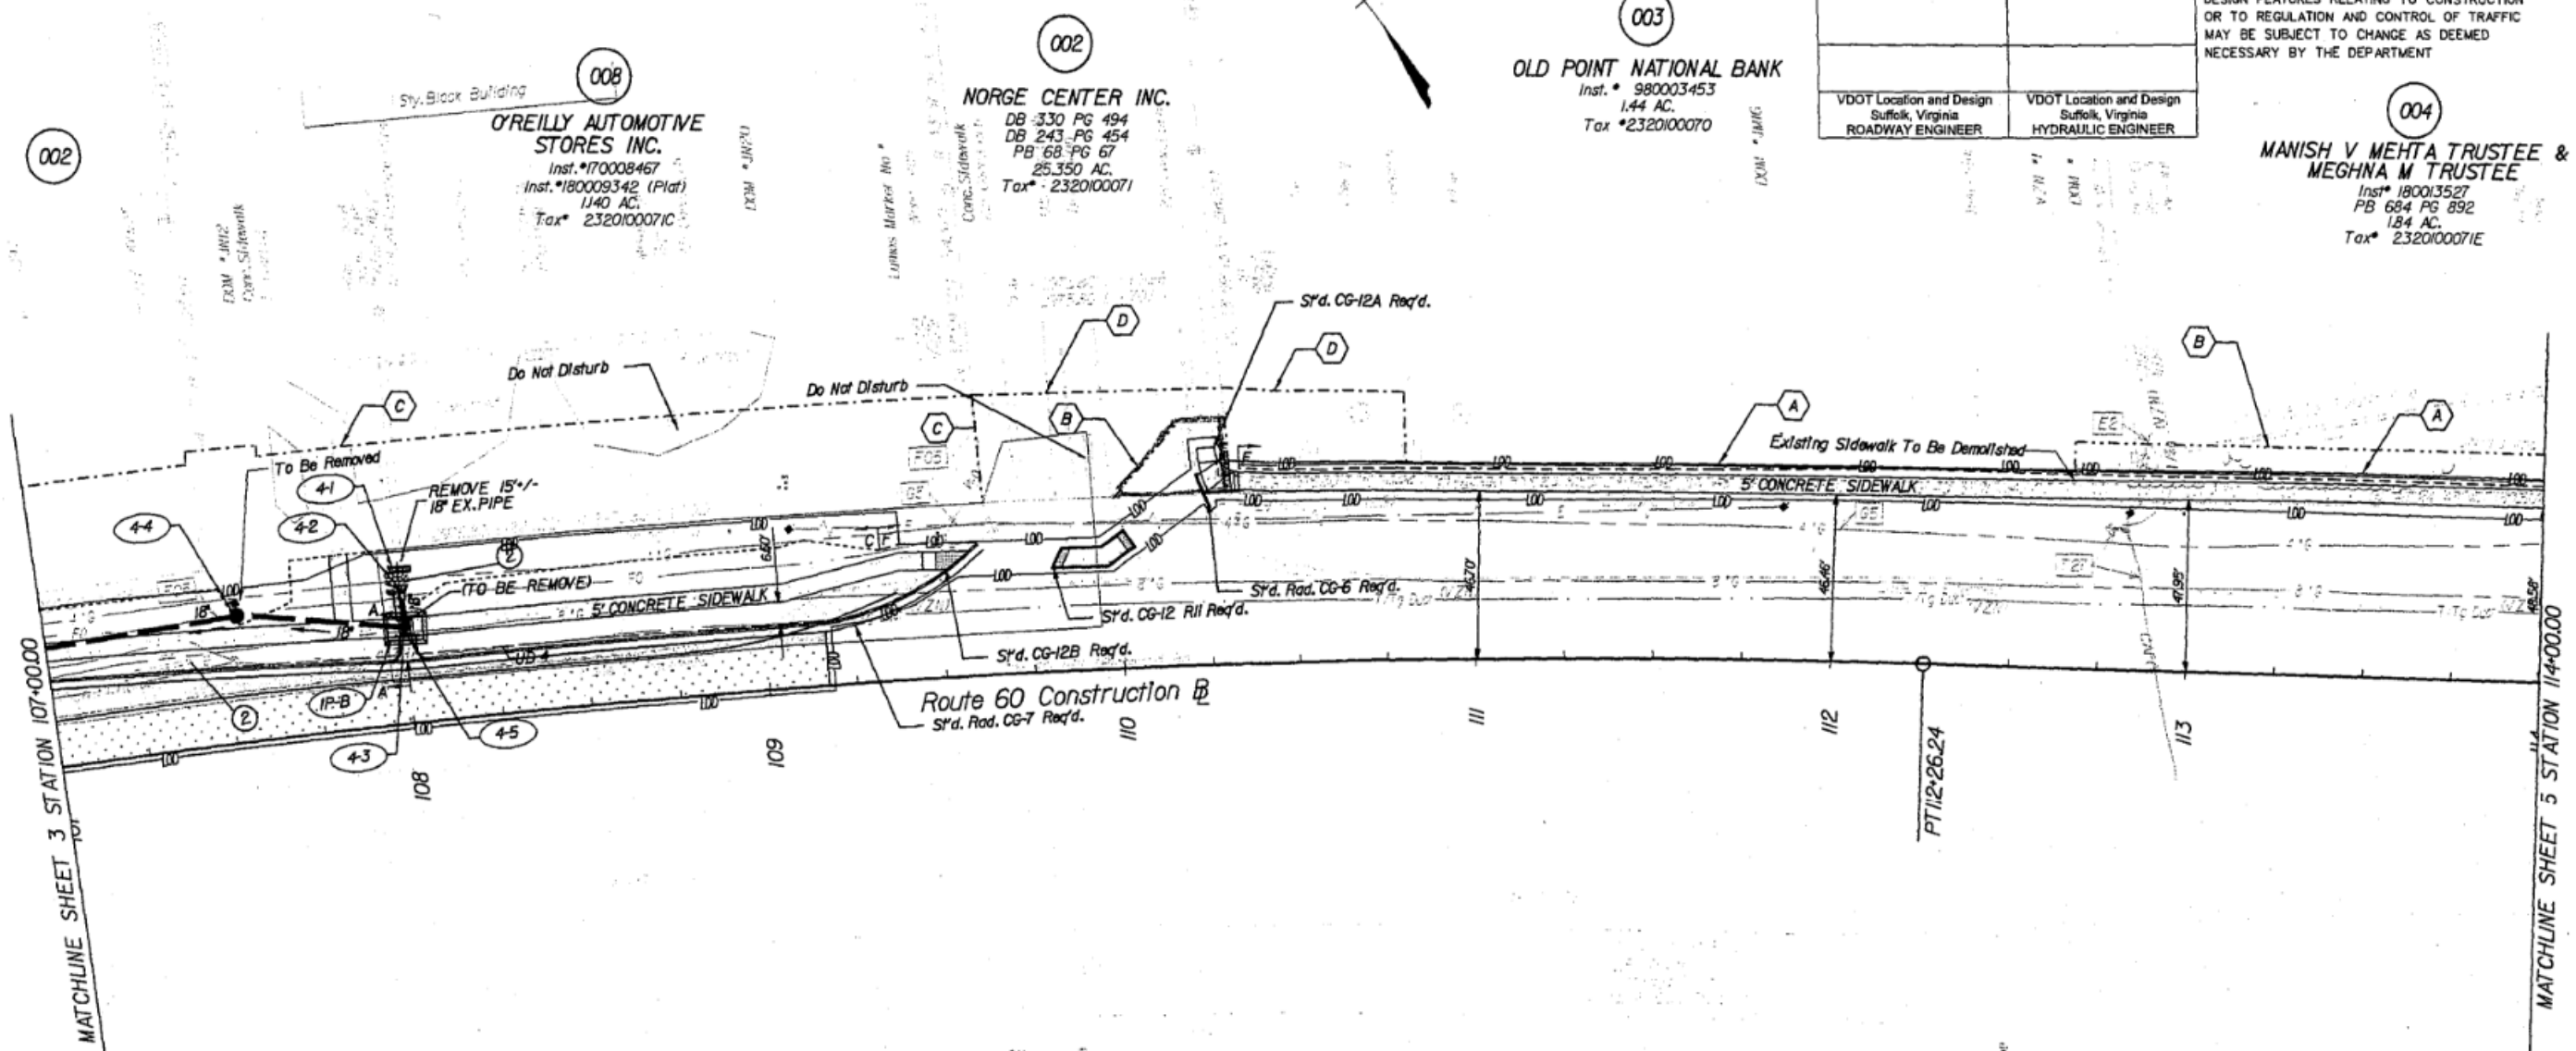

- INCIDENTAL LEGEND**
- C DENOTES CONSTRUCTION LIMITS IN CUTS
  - F DENOTES CONSTRUCTION LIMITS IN FILLS
  - DENOTES AREAS OF PROPOSED CONCRETE SIDEWALK
  - DENOTES AREA OF PAVEMENT TO BE DEMOLISHED
  - DENOTES AREA OF PROPOSED PAVEMENT
  - DENOTES AREA OF RESURFACING
  - DENOTES DRAINAGE STRUCTURE NUMBERS
  - ① DENOTES EXIST'G. STRUCTURE AND PIPE TO BE CLEANED OUT.
  - ② DENOTES EXIST'G. STRUCTURE AND PIPE TO BE REMOVED.

- LINE LEGEND**
- A PROPOSED RIGHT OF WAY LINE
  - B PROPOSED TEMPORARY CONSTRUCTION EASEMENT
  - C VARIABLE WIDTH PERMANENT STANDARD UTILITY EASEMENT REQUIRED FOR DOMINION ENERGY AND VDOT UTILITY EASEMENT
  - D VARIABLE WIDTH PERMANENT STANDARD VDOT UTILITY EASEMENT

- SHEET NOTES:**
- 1) SEE GENERAL NOTES FOR E&S LEGEND.
  - 2) IF EXISTING INCIDENTALS LABELED "DO NOT DISTURB" ARE DISTURBED DURING CONSTRUCTION, IT IS THE CONTRACTOR'S RESPONSIBILITY TO RETURN THEM TO THEIR ORIGINAL STATE.

**REFERENCES**  
 (PROFILES, DETAIL & DRAINAGE DESCRIPTION SHEETS, ETC.)

Mainline Profile	4A
Drainage Descr.	2B(1)
E&S Legend	2

007  
**POPLAR CREEK, LLC.**  
 Inst. # 069015363  
 Inst. # 17001988 (Plat)  
 5938 AC.  
 Tax # 232100002D

SCALE 0 25' 50'	PROJECT BW00-047-103	SHEET NO. 4
--------------------	-------------------------	----------------