



PROJECT MANAGER Mr. Wael Zaman, PE - VDOT Hampton Roads District - (757) 956-3272
 SURVEYED BY, DATE Dewberry Engineers Inc., 03/2020
 DESIGNED BY, Dewberry Engineers Inc. - (804) 205-3340
 SUBSURFACE UTILITY BY, Accumark, 04/2020


Skiffes-Rte43 NW Elevations (F1)		Skiffes-Rte43 NE Elevations (F1)	
A	58.71	F	58.26
B	58.47	G	58.24
C	58.05	H	58.01
D	57.20	I	57.68
E	56.59	J	57.11

Matthew C. Thomas
2021.03.25 10:38:22-0400
Dewberry Engineers Inc.
Glen Allen, Virginia
HYDRAULIC ENGINEER

Matthew C. Thomas
2021.03.25 10:38:51-0400
Dewberry Engineers Inc.
Glen Allen, Virginia
ROADWAY ENGINEER

REVISED	STATE	ROUTE	STATE PROJECT	SHEET NO.
03/24/21	VA.	60	0060-047-627 R-201 C-501	14

DESIGN FEATURES RELATING TO CONSTRUCTION OR TO REGULATION AND CONTROL OF TRAFFIC MAY BE SUBJECT TO CHANGE AS DEEMED NECESSARY BY THE DEPARTMENT

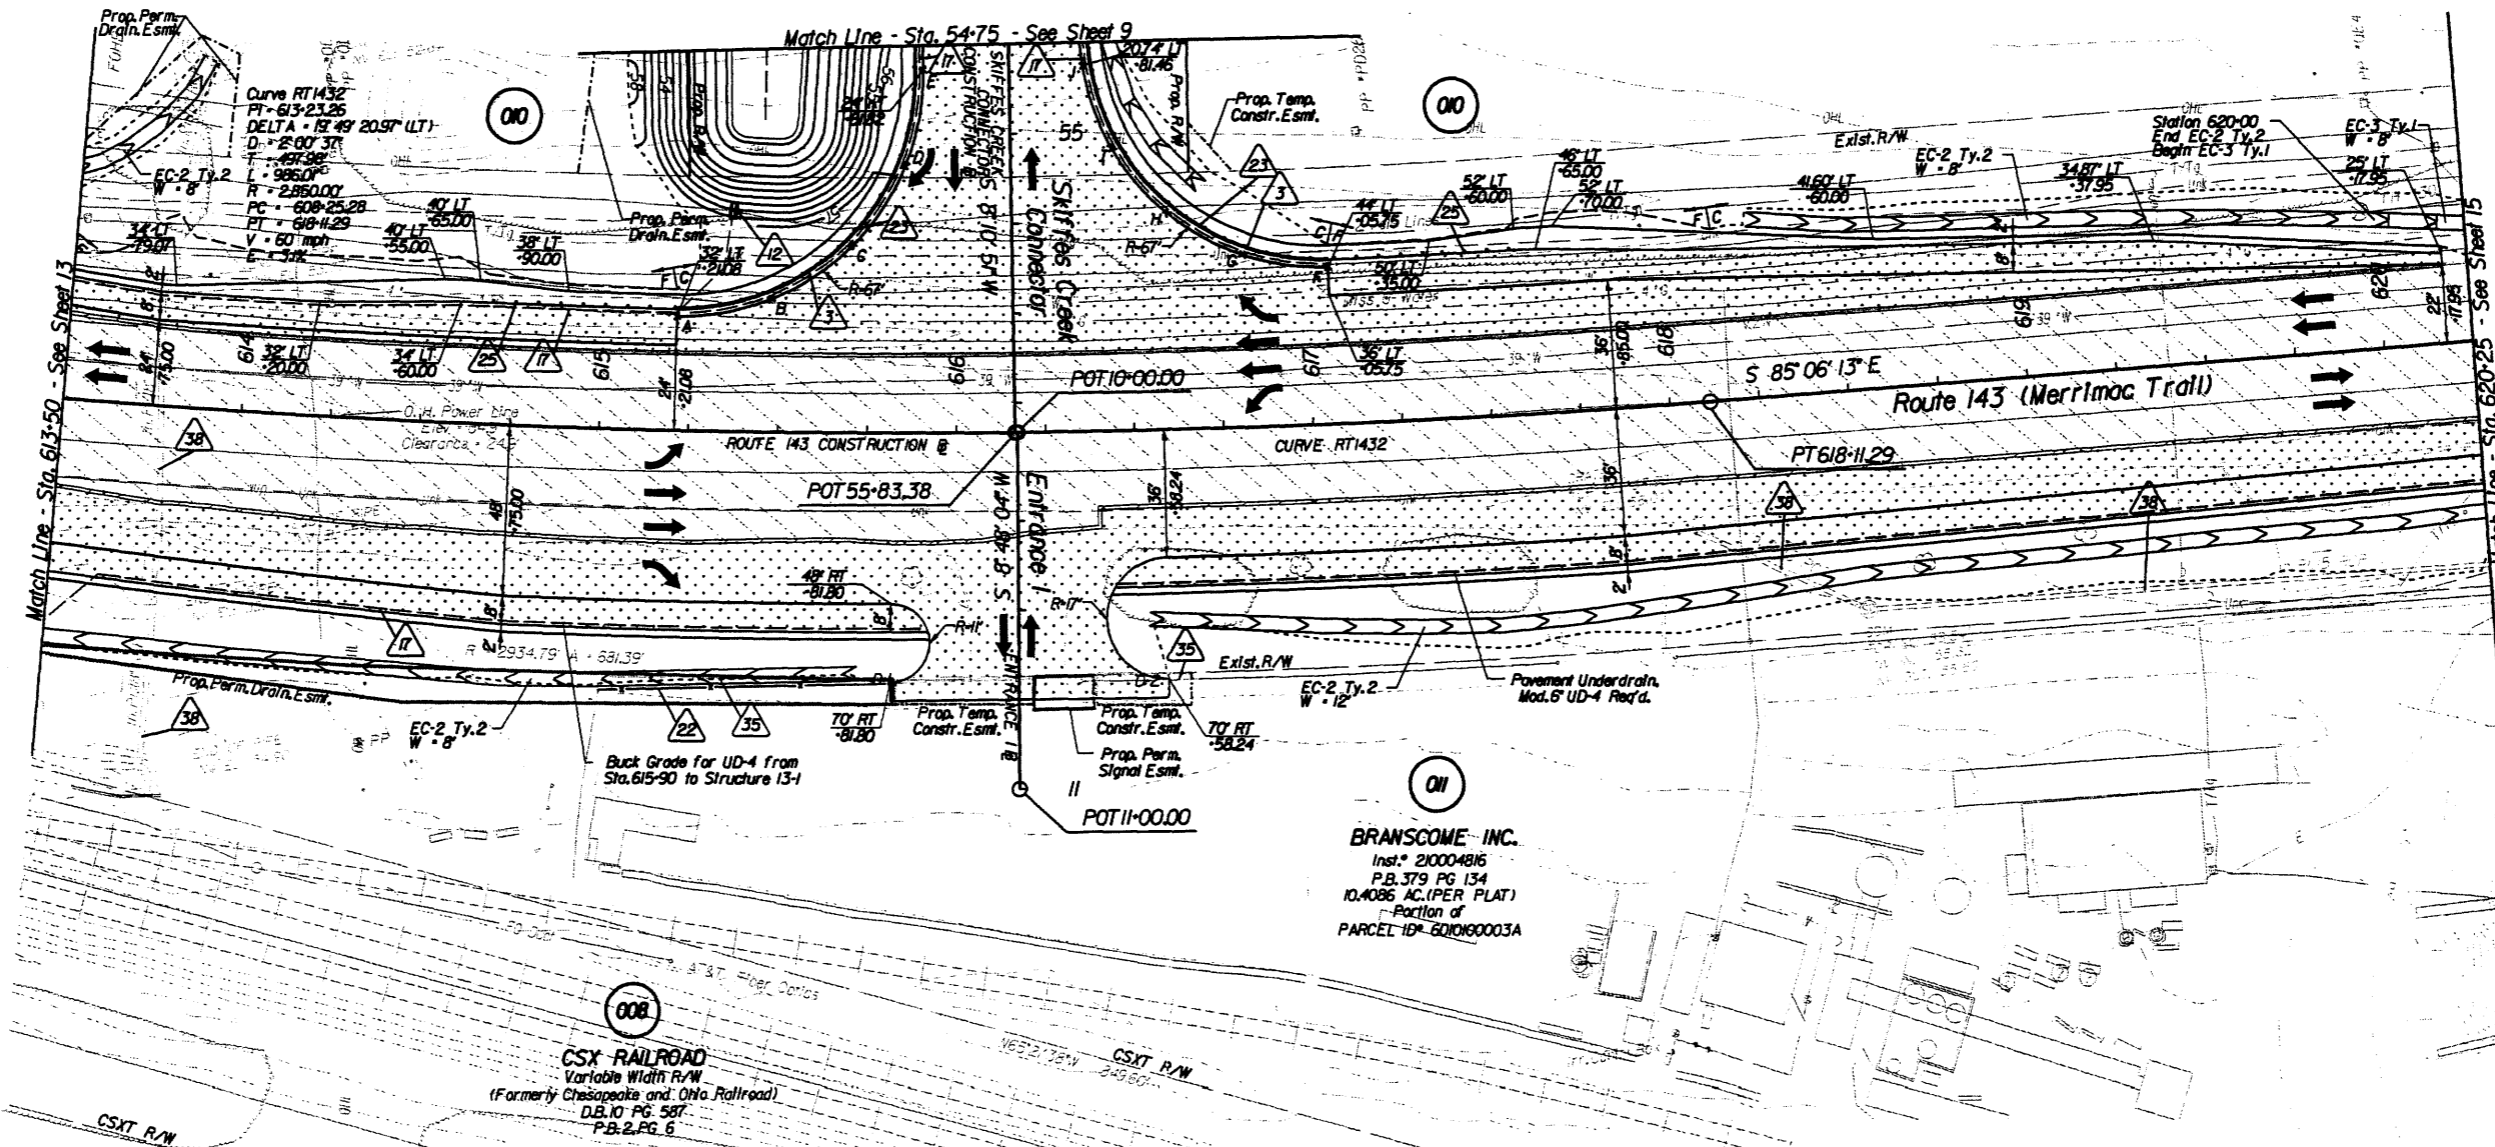

BRANSCOME INC.
 Inst. # 210004816
 P.B. 379 PG 134
 10,4086 AC. (PER PLAT)
 - Portion of
 PARCEL ID# 601060003A


- Key Legend**
- | | | |
|--|---|--|
| 1 6" Curb, Sfd, CG-2 Req'd. | 12 Underdrain Endwall, Sfd, EW-12 Req'd. | 23 Guardrail, Sfd, GR-MGS1 Req'd. |
| 2 4" Curb, Sfd, CG-3 Req'd. | 13 Abandon Pipe, Sfd, AP-1 Req'd. | 24 Guardrail, Sfd, GR-MGS1A Req'd. |
| 3 6" Curb and Gutter, Sfd, CG-6 Req'd. | 14 Groundwater Underdrain, Sfd, UD-1 Req'd. | 25 Guardrail Terminal, Sfd, GR-MGS2 Req'd. |
| 4 4" Curb and Gutter, Sfd, CG-7 Req'd. | 15 Median Underdrain, Sfd, UD-2 Req'd. | 26 Guardrail, Sfd, GR-10, 3" Height, Type I Req'd. |
| 5 Conc. Raised Median, Sfd, MS-1 Req'd. | 16 Sidewalk Underdrain, Sfd, UD-3 Req'd. | 27 Guardrail, Sfd, GR-10, 3" Height, Type II Req'd. |
| 6 Conc. Raised Median, Sfd, MS-1A Req'd. | 17 Pavement Underdrain, Sfd, UD-4 Req'd. | 28 Guardrail, Sfd, GR-10, 3" Height, Type III Req'd. |
| 7 Grass Raised Median, Sfd, MS-2 Req'd. | 18 Crossdrain, Sfd, CD-1 Req'd. | 29 Trailing End Terminal, Sfd, GR-MGS-3 Req'd. |
| 8 Entrance Gutter, Sfd, CG-8A Req'd. | 19 Crossdrain, Sfd, CD-2 Req'd. | 30 Fixed Object Mt., Sfd, GR-FOA-5 Req'd. |
| 9 Handrail, Sfd, HR-1 Type II Req'd. | 20 Barbed Wire Fence, Sfd, FE-B Req'd. | 31 Fixed Object Mt., Sfd, GR-FOA-2 Req'd. |
| 10 Entrance, Sfd, CG-11 Req'd. | 21 Chain Link Fence, Sfd, FE-CL Req'd. | 32 Guardrail, Sfd, GR-MGS-4 Req'd. |
| 11 Curb Ramp, Sfd, CG-12 Req'd. | | 33 Bridge Pier Protection, Sfd, BPPS-1 Req'd. |

- | | |
|---------------------------------|---|
| 34 Remove Exist. Guardrail | 42 Full Depth Sawcut |
| 35 Remove Exist. Fence | 43 6" Curb and Dry Gutter, Mod. CG-5 Req'd. |
| 36 Remove Exist. Structure | 44 Conc. Median Barrier, Sfd, MB-TF Req'd. |
| 37 Remove Exist. Pipe | |
| 38 Abandon and Plug Exist. Pipe | |
| 39 Adjust Exist. Structure | |
| 40 Clean Out Exist. Structure | |
| 41 Clean Out Exist. Pipe | |

- | | |
|-----------------------------|--|
| Denotes Full Depth Pavement | Denotes Guardrail Bumpout Pavement Section |
| Denotes Pavement Demolition | Denotes Mill & Variable Depth Overlay |
| Denotes Milling and Overlay | Denotes Construction Limits In Cuts |
| | Denotes Construction Limits In Fills |

REFERENCES
 (PROFILES, DETAIL & DRAINAGE DESCRIPTION SHEETS, ETC.)

- | | |
|------------------------|-----------|
| Alignment Data | 1G |
| ESC Phase 1 | 2D series |
| ESC Phase 2 | 2E series |
| ESC Phase 3 | 2F series |
| Skiffes Creek Profile | 9A |
| Merrimac Trail Profile | 14A |
| Entrance I Profile | 15A |
| Right-of-Way Plan | 14RW |

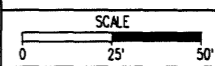

PROJECT	SHEET NO.
0060-047-627	14