

PROJECT MANAGER: NANCY MARSHALL (257) 956-3266 (Hampton Roads District)  
 SURVEYED BY: BOB HARMON, L.S. (757) 925-2662 (Hampton Roads District) (11/13/2012, Updated 10/18/2019)  
 DESIGN BY: DAWN HARRIS, E.L.T. (757) 956-1203 (Hampton Roads District)  
 SUBSURFACE UTILITY BY: JMT INC. (757) 499-0994 (Virginia Beach/VAR 01/25/2019)

**PAC PLANS**

THESE PLANS ARE UNFINISHED  
 AND ARE NOT TO BE USED FOR  
 ANY TYPE OF CONSTRUCTION.


| REVISED   | STATE | ROUTE | PROJECT                      | SHEET NO. |
|-----------|-------|-------|------------------------------|-----------|
| 4/23/2021 | VA.   | 60    | BW00-047-103<br>R-201, C-501 | 4         |

DESIGN FEATURES RELATING TO CONSTRUCTION  
 OR TO REGULATION AND CONTROL OF TRAFFIC  
 MAY BE SUBJECT TO CHANGE AS DEEMED  
 NECESSARY BY THE DEPARTMENT

VDOT Location and Design  
 Suffolk, Virginia  
 ROADWAY ENGINEER

VDOT Location and Design  
 Suffolk, Virginia  
 HYDRAULIC ENGINEER

**004**  
**MANISH V MEHTA TRUSTEE &  
 MEGHNA M TRUSTEE**  
 Inst. # 180015527  
 PB 684 PG 892  
 1.84 AC.  
 Tax # 2320100071E

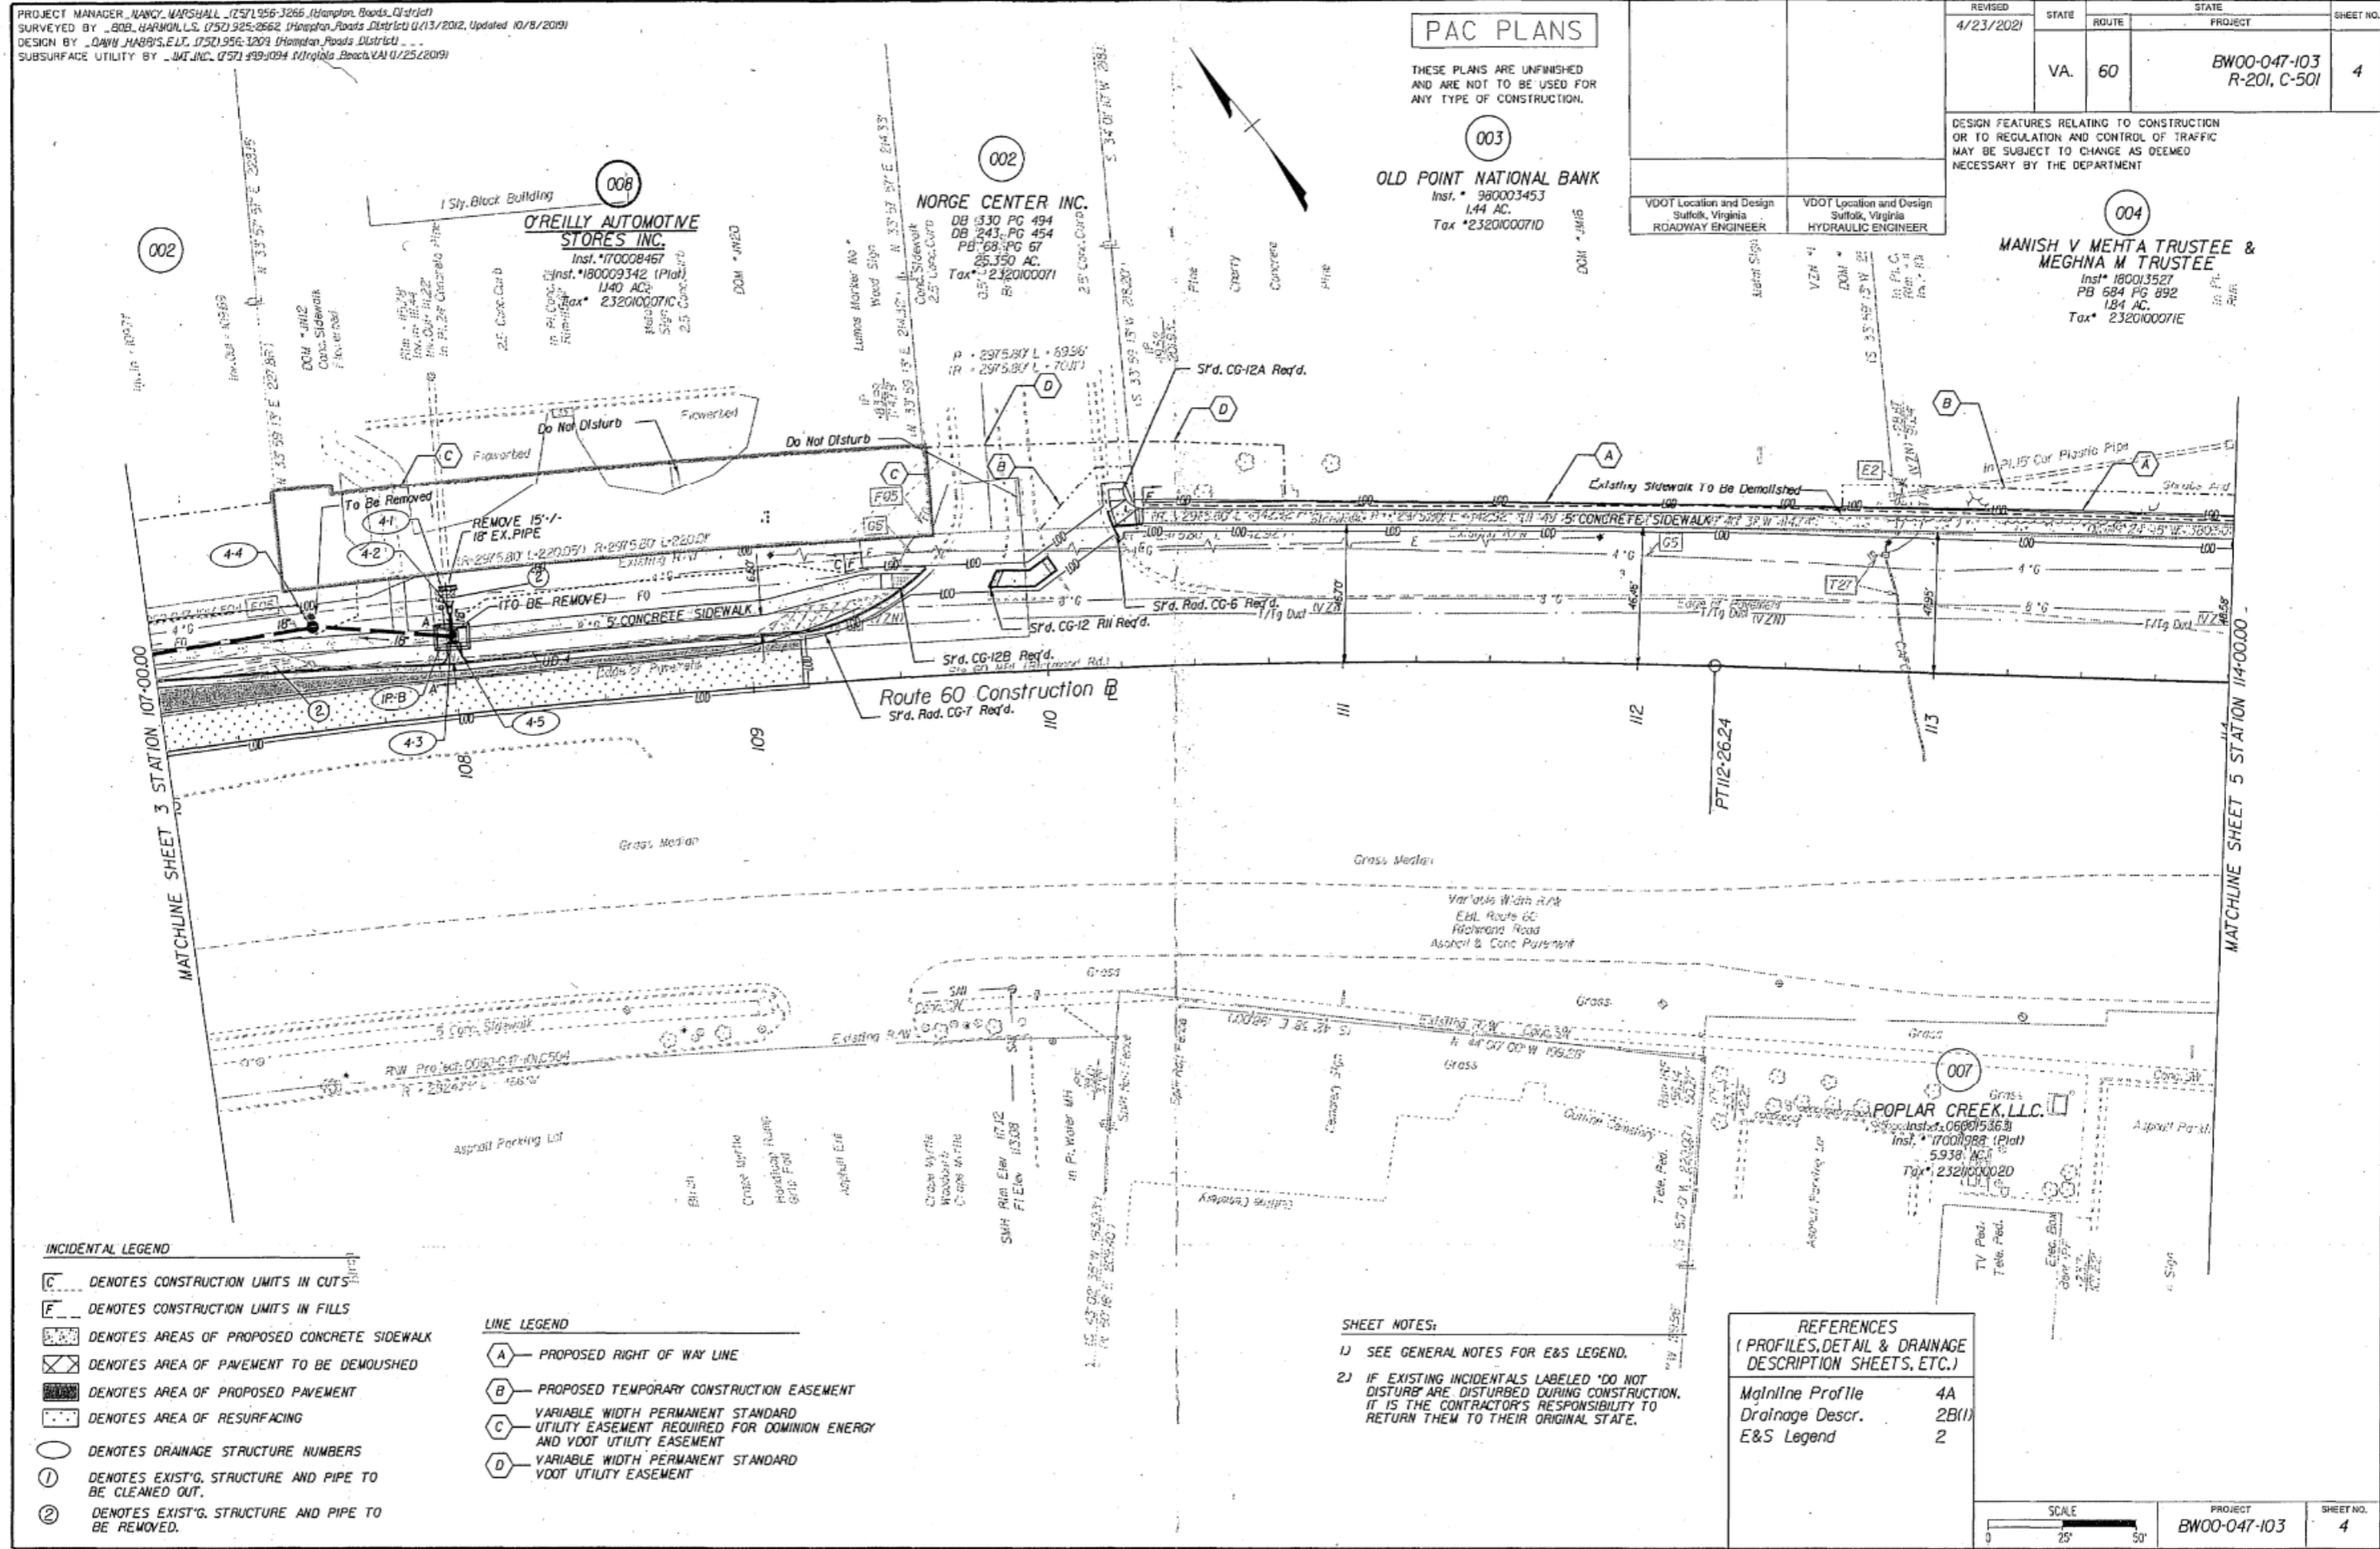

**INCIDENTAL LEGEND**

- C DENOTES CONSTRUCTION LIMITS IN CUTS
- F DENOTES CONSTRUCTION LIMITS IN FILLS
- DENOTES AREAS OF PROPOSED CONCRETE SIDEWALK
- DENOTES AREA OF PAVEMENT TO BE DEMOLISHED
- DENOTES AREA OF PROPOSED PAVEMENT
- DENOTES AREA OF RESURFACING
- 1 DENOTES DRAINAGE STRUCTURE NUMBERS
- 1 DENOTES EXIST'G. STRUCTURE AND PIPE TO BE CLEANED OUT.
- 2 DENOTES EXIST'G. STRUCTURE AND PIPE TO BE REMOVED.

**LINE LEGEND**


- A PROPOSED RIGHT OF WAY LINE
- B PROPOSED TEMPORARY CONSTRUCTION EASEMENT
- C VARIABLE WIDTH PERMANENT STANDARD UTILITY EASEMENT REQUIRED FOR DOMINION ENERGY AND VDOT UTILITY EASEMENT
- D VARIABLE WIDTH PERMANENT STANDARD VDOT UTILITY EASEMENT

**SHEET NOTES:**

- 1) SEE GENERAL NOTES FOR E&S LEGEND.
- 2) IF EXISTING INCIDENTALS LABELED 'DO NOT DISTURB' ARE DISTURBED DURING CONSTRUCTION, IT IS THE CONTRACTOR'S RESPONSIBILITY TO RETURN THEM TO THEIR ORIGINAL STATE.

**REFERENCES**  
 (PROFILES, DETAIL & DRAINAGE DESCRIPTION SHEETS, ETC.)

Mainline Profile 4A  
 Drainage Descr. 2B(1)  
 E&S Legend 2

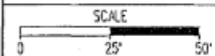

| SCALE     | PROJECT      | SHEET NO. |
|-----------|--------------|-----------|
| 0 25' 50' | BW00-047-103 | 4         |