

PROJECT MANAGER: *Walt Zeman, P.E. (757) 956-3272 (Hampton Roads District)*  
 SURVEYED BY, DATE: *Virginia Department of Transportation, Updated 12/2018*  
 DESIGN BY: *Johnson, Mirmiran & Thompson, (804) 267-1264*  
 SUBSURFACE UTILITY BY, DATE: *Johnson, Mirmiran & Thompson, Updated 1/2019*


REVISED	STATE	ROUTE	PROJECT	SHEET NO.
	VA.	607	0607-047-630 R201, C501	7A

# CROAKER ROAD SOUTHBOUND PROFILE

DESIGN FEATURES RELATING TO CONSTRUCTION OR TO REGULATION AND CONTROL OF TRAFFIC MAY BE SUBJECT TO CHANGE AS DEEMED NECESSARY BY THE DEPARTMENT

Johnson, Mirmiran & Thompson  
 Richmond, Virginia  
 HYDRAULIC ENGINEER

Johnson, Mirmiran & Thompson  
 Richmond, Virginia  
 ROADWAY ENGINEER

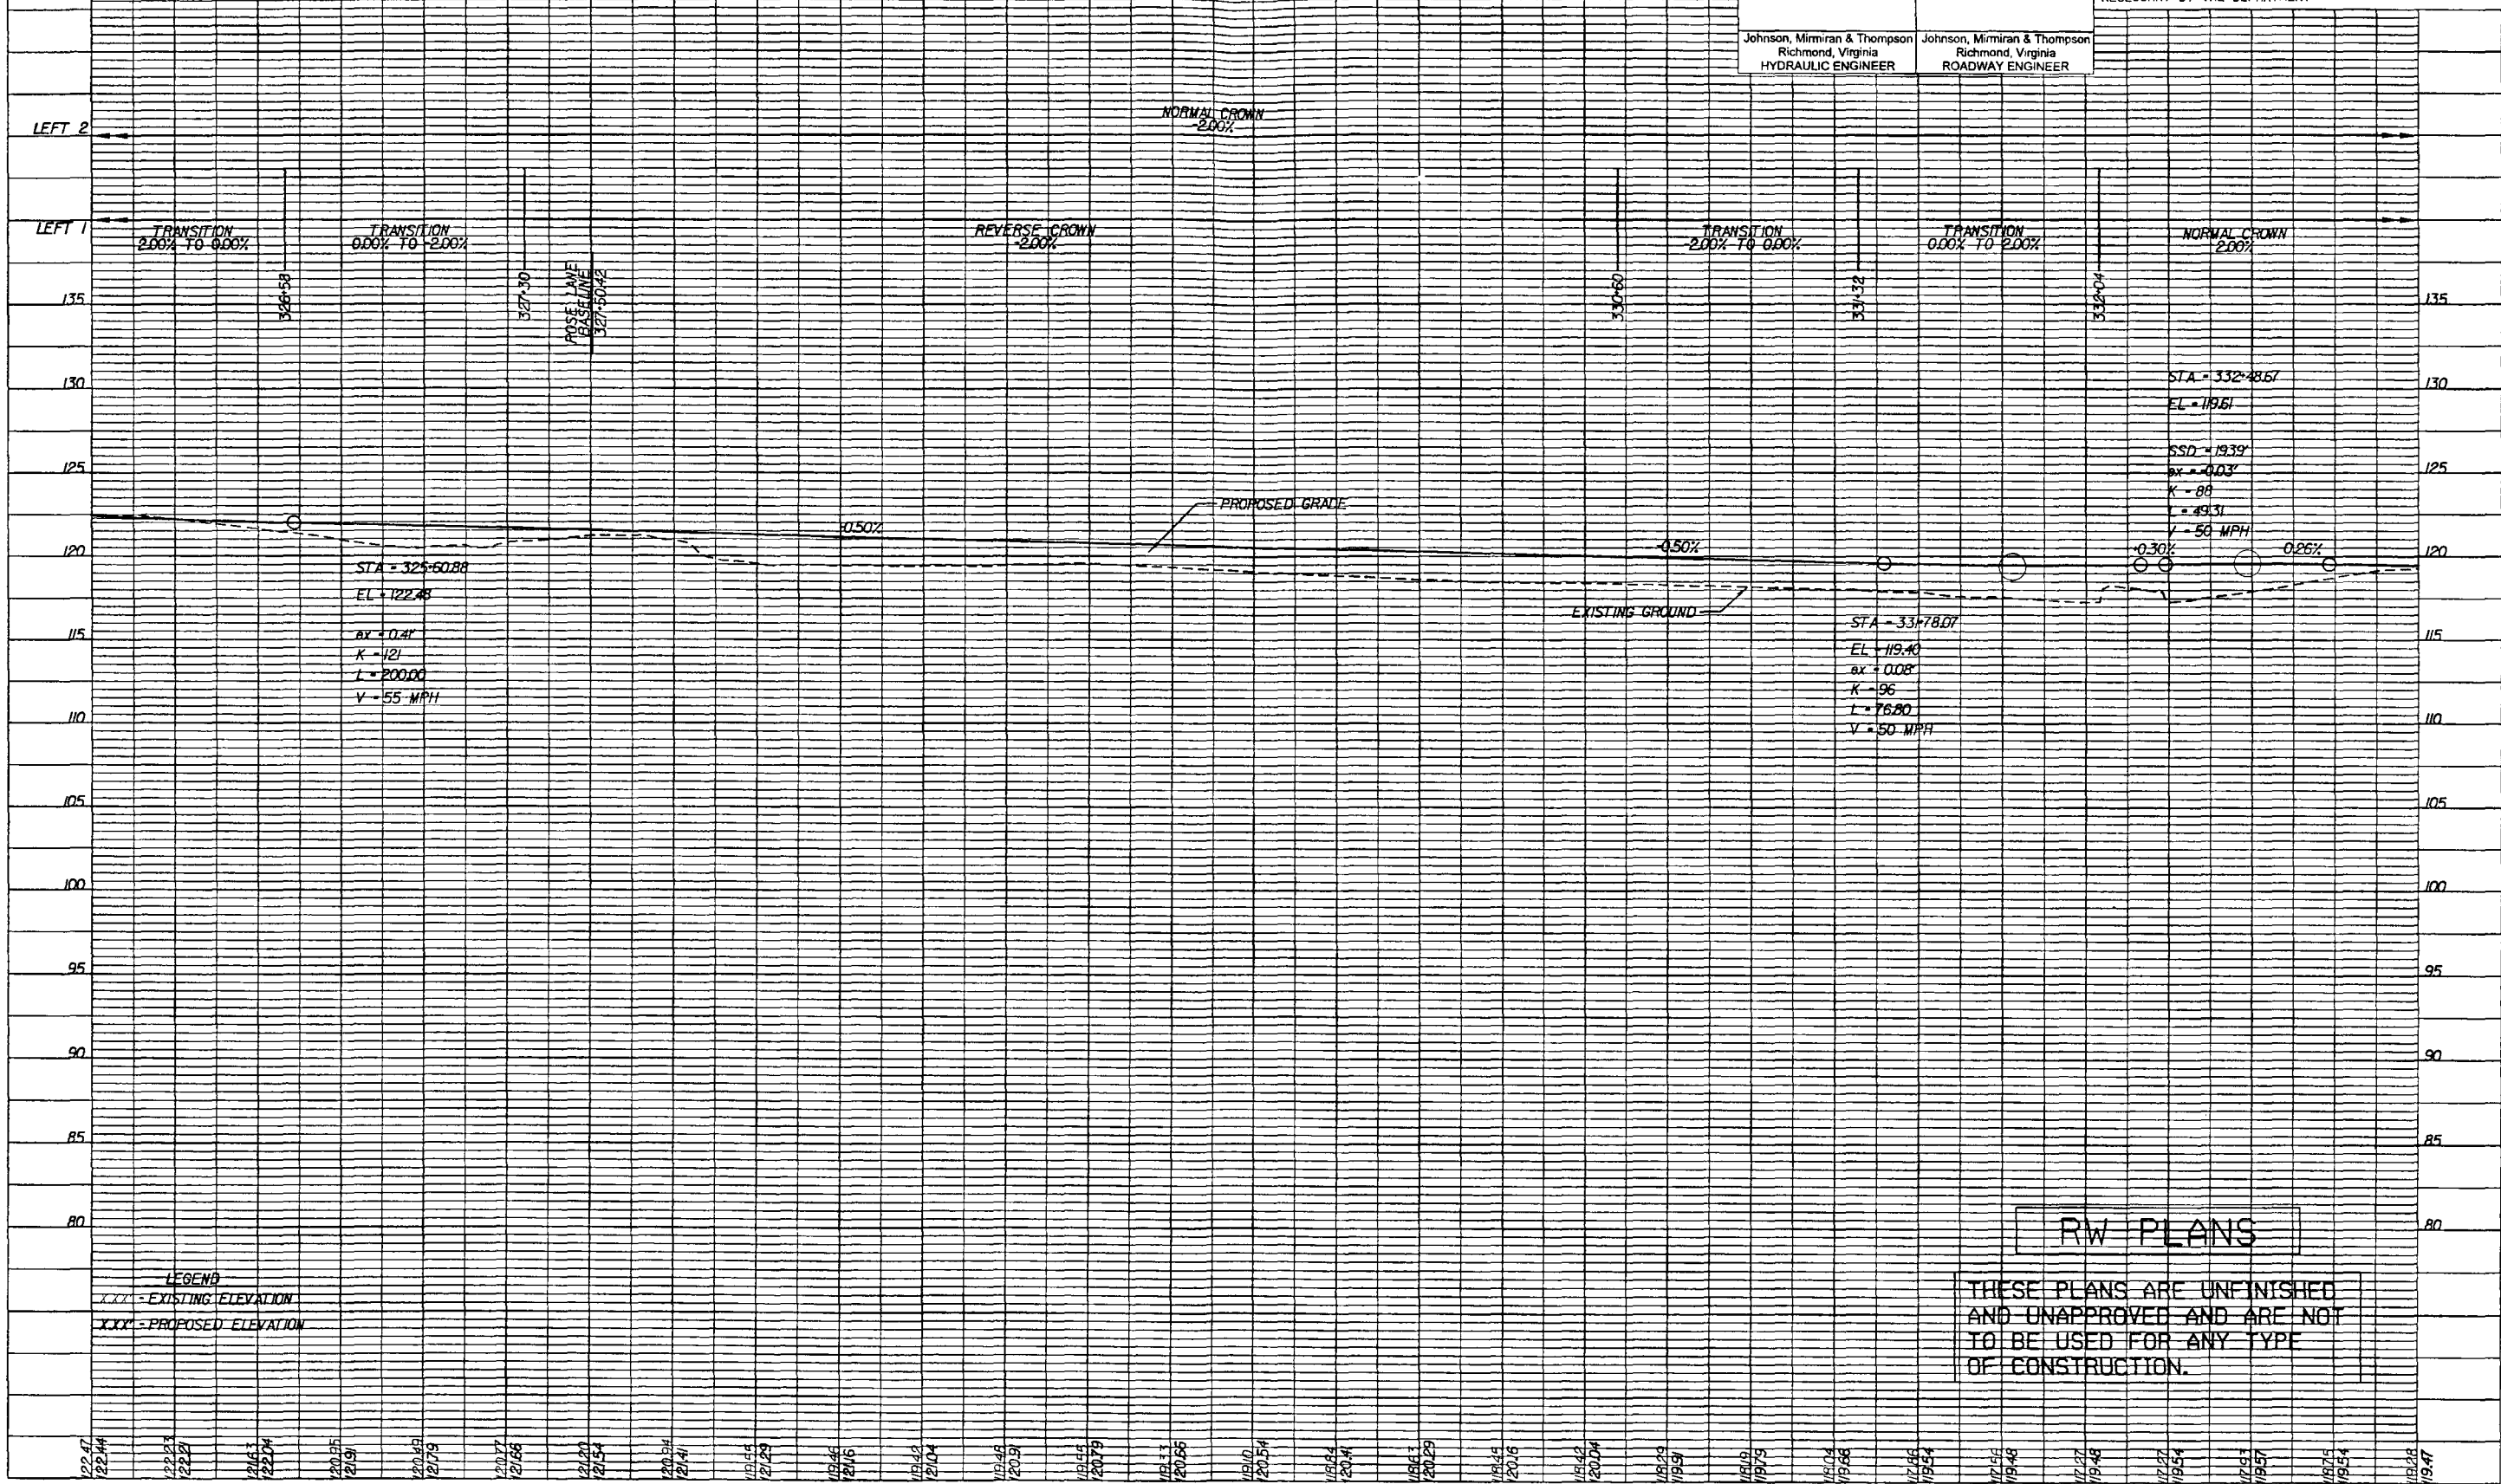

**LEGEND**  
 --- EXISTING ELEVATION  
 --- PROPOSED ELEVATION

**RW PLANS**

THESE PLANS ARE UNFINISHED AND UNAPPROVED AND ARE NOT TO BE USED FOR ANY TYPE OF CONSTRUCTION.

326+00.00      327+00.00      328+00.00      329+00.00      330+00.00      331+00.00      332+00.00      333+00.00

PROJECT	0607-047-630	SHEET NO.	7A
---------	--------------	-----------	----

Henry A Tyssen Instrument No. 210018507 9/13/2021 State Hwy Plat Book 11 Page 41