


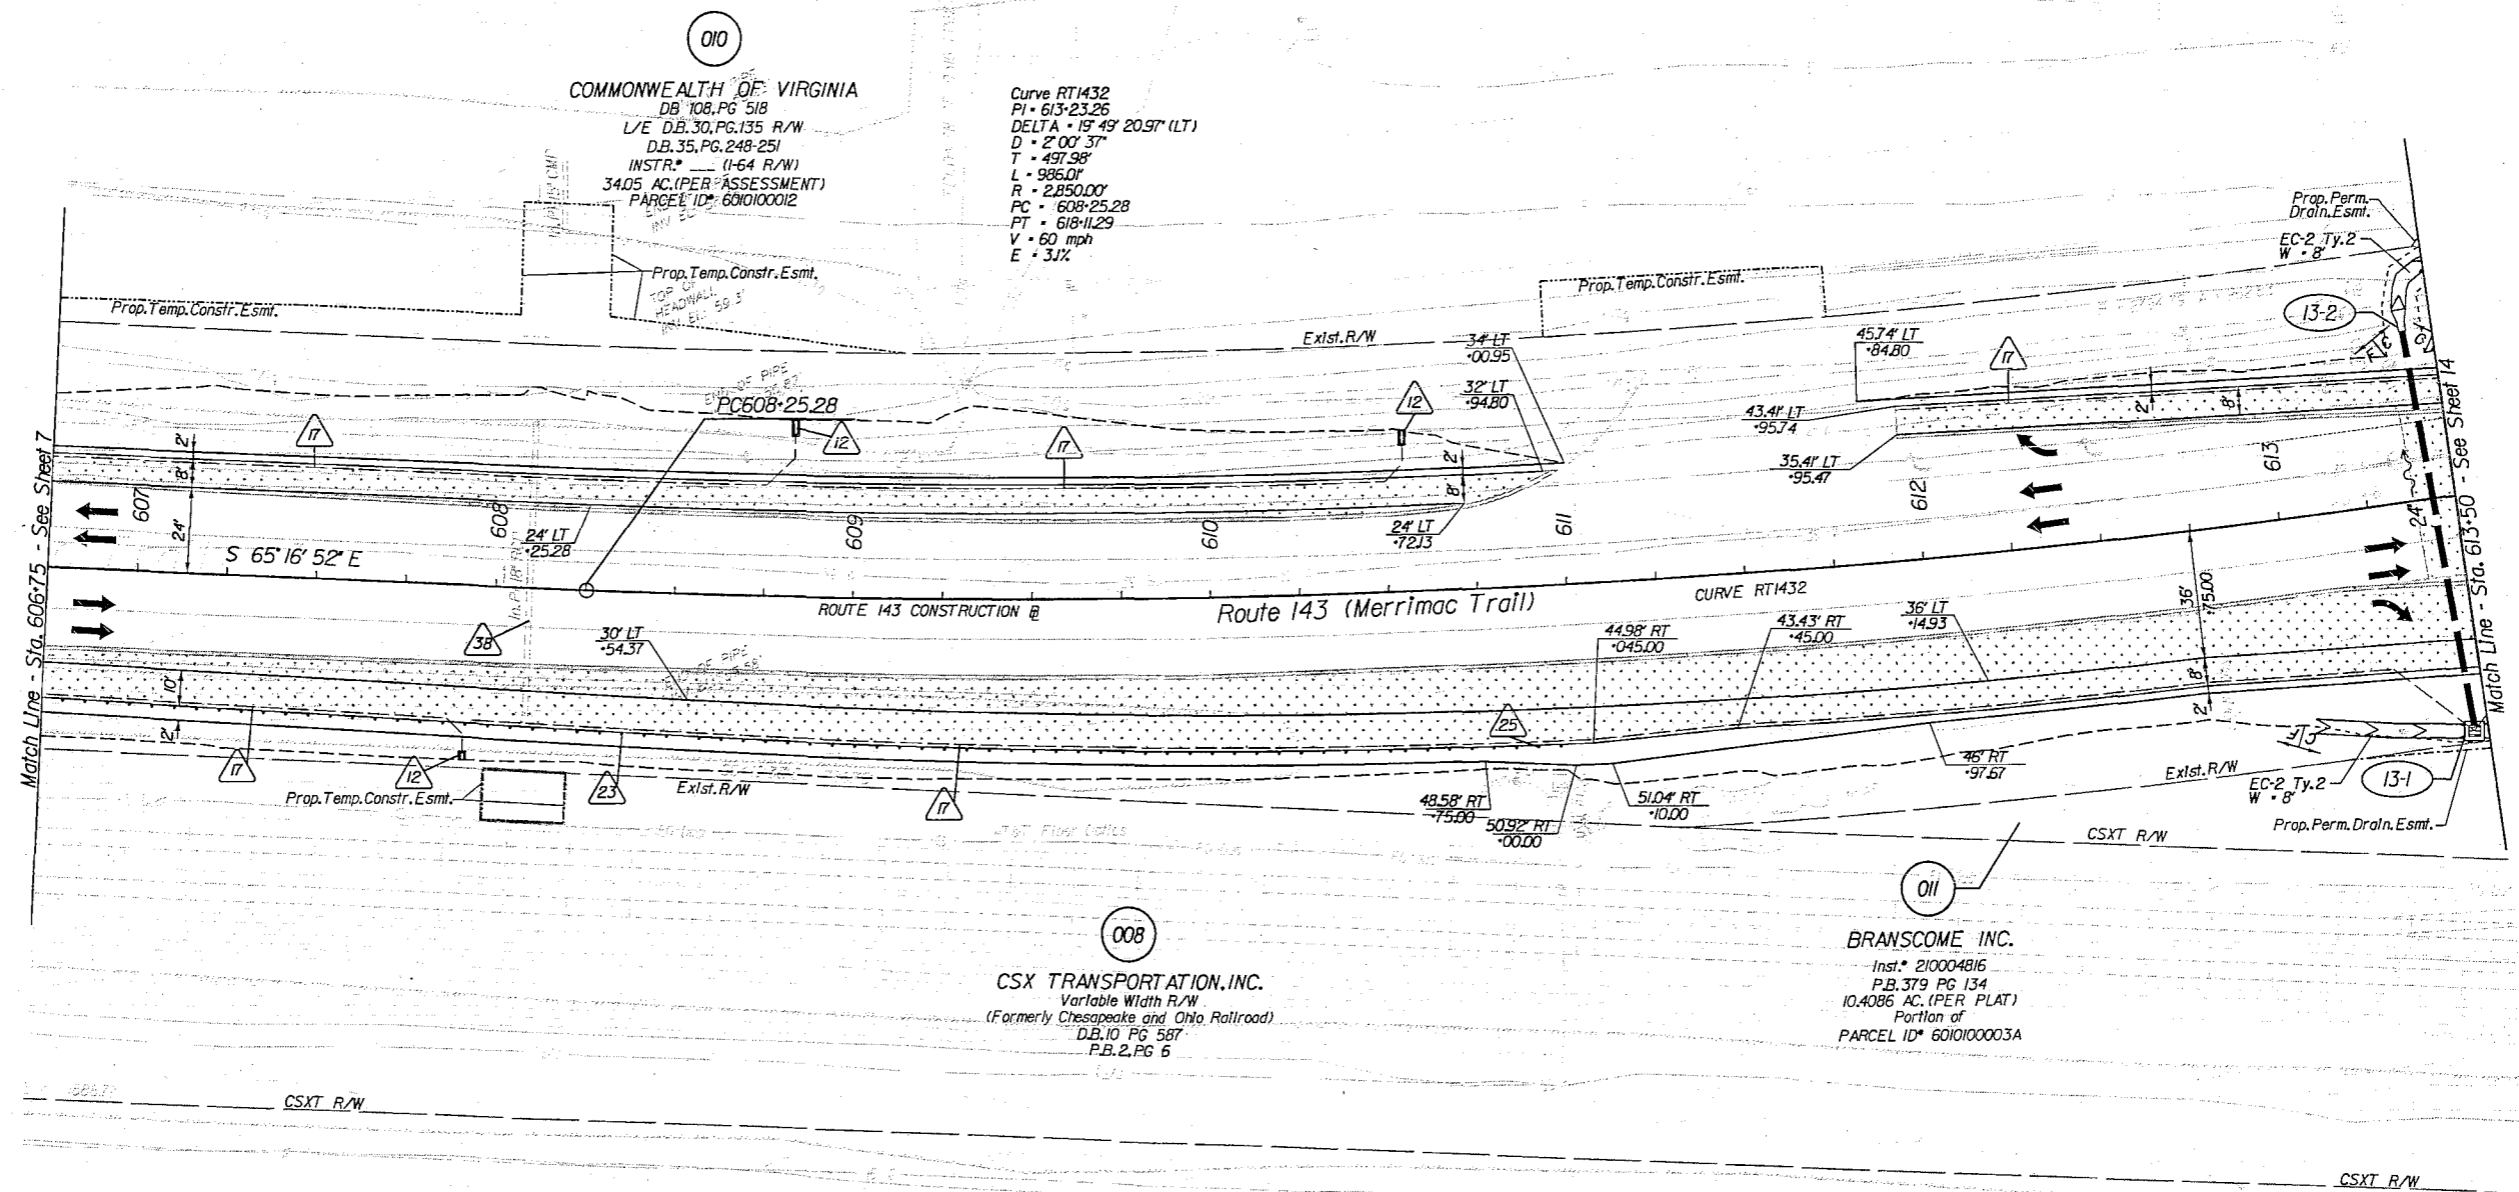

PROJECT MANAGER Mr. Wolf Zeman, PE - VDOT Hampton Roads District - (757) 956-3272
 SURVEYED BY, DATE Dewberry Engineers Inc., 03/20/2020
 DESIGNED BY, Dewberry Engineers Inc. - (804) 205-3340
 SUBSURFACE UTILITY BY, Accumark, 04/20/20

Matthew C. Thomas Date: 2021.10.21 08:06:18 - 04:00	Matthew C. Thomas Date: 2021.10.21 08:06:32 - 04:00	DESIGN FEATURES RELATING TO CONSTRUCTION OR TO REGULATION AND CONTROL OF TRAFFIC MAY BE SUBJECT TO CHANGE AS DEEMED NECESSARY BY THE DEPARTMENT	
Dewberry Engineers Inc. Glen Allen, Virginia HYDRAULIC ENGINEER		Dewberry Engineers Inc. Glen Allen, Virginia ROADWAY ENGINEER	

REVISED	STATE	ROUTE	PROJECT	SHEET NO.
03/24/21 10/21/21	VA.	60	0060-047-627 R-201 C-501	13



- Key Legend **XX**
- 1 6' Curb, Sfd, CG-2 Req'd.
 - 2 4' Curb, Sfd, CG-3 Req'd.
 - 3 4' Curb and Gutter, Sfd, CG-6 Req'd.
 - 4 4' Curb and Gutter, Sfd, CG-7 Req'd.
 - 5 Conc. Raised Median, Sfd, MS-1 Req'd.
 - 6 Conc. Raised Median, Sfd, MS-1A Req'd.
 - 7 Grass Raised Median, Sfd, MS-2 Req'd.
 - 8 Entrance Gutter, Sfd, CG-9B Req'd.
 - 9 Entrance Gutter, Sfd, CG-9D Req'd.
 - 10 Entrance, Sfd, CG-11 Req'd.
 - 11 Curb Ramp, Sfd, CG-12 Req'd.
 - 12 Underdrain Endwall, Sfd, EW-12 Req'd.
 - 13 Abandon Pipe, Sfd, PA-1 Req'd.
 - 14 Groundwater Underdrain, Sfd, UD-1 Req'd.
 - 15 Median Underdrain, Sfd, UD-2 Req'd.
 - 16 Sidewalk Underdrain, Sfd, UD-3 Req'd.
 - 17 Pavement Underdrain, Sfd, UD-4 Req'd.
 - 18 Crossdrain, Sfd, CD-1 Req'd.
 - 19 Crossdrain, Sfd, CD-2 Req'd.
 - 20 Handrail, Sfd, HR-1 Type II Req'd.
 - 21 Barbed Wire Fence, Sfd, FE-B Req'd.
 - 22 Chain Link Fence, Sfd, FE-CL Req'd.
 - 23 Guardrail, Sfd, GR-MGS1 Req'd.
 - 24 Guardrail, Sfd, GR-MGS1A Req'd.
 - 25 Guardrail Terminal, Sfd, GR-MGS2 Req'd.
 - 26 Guardrail, Sfd, GR-10, 3' Height, Type I Req'd.
 - 27 Guardrail, Sfd, GR-10, 3' Height, Type II Req'd.
 - 28 Guardrail, Sfd, GR-10, 3' Height, Type III Req'd.
 - 29 Trailing End Terminal, Sfd, GR-MGS3 Req'd.
 - 30 Fixed Object Att., Sfd, GR-FOA-5 Req'd.
 - 31 Fixed Object Att., Sfd, GR-FOA-2 Req'd.
 - 32 Guardrail, Sfd, GR-MGS4
 - 33 Bridge Pier Protection, Sfd, BPPS-1
 - 34 Remove Exist. Guardrail
 - 35 Remove Exist. Fence
 - 36 Remove Exist. Structure
 - 37 Remove Exist. Pipe
 - 38 Abandon and Plug Exist. Pipe
 - 39 Ad Just Exist. Structure
 - 40 Clean Out Exist. Structure
 - 41 Clean Out Exist. Pipe
 - 42 Full Depth Sawcut
 - 43 6' Curb and Dry Gutter, Mod, CG-6 Req'd.
 - 44 Conc. Median Barrier, Sfd, MB-7F Req'd.

- Denotes Full Depth Pavement
- Denotes Guardrail Bumpout Pavement Section
- Denotes Pavement Demolition
- Denotes Mill & Variable Depth Overlay
- Denotes Milling and Overlay
- Denotes Construction Limits In Cuts
- Denotes Construction Limits In Fills

REFERENCES
(PROFILES, DETAIL & DRAINAGE DESCRIPTION SHEETS, ETC.)

Alignment Data	1G
ESC Phase 1	2D series
ESC Phase 2	2E series
ESC Phase 3	2F series
Merrimac Trail Profile	13A
Right-of-Way Plan	13RW
Drainage Descriptions	16
Storm Sewer Profiles	17

SCALE: 0 25' 50'

PROJECT	0060-047-627	SHEET NO.	13
---------	--------------	-----------	----