




PLAN
SCALE: 1" = 10'-0"

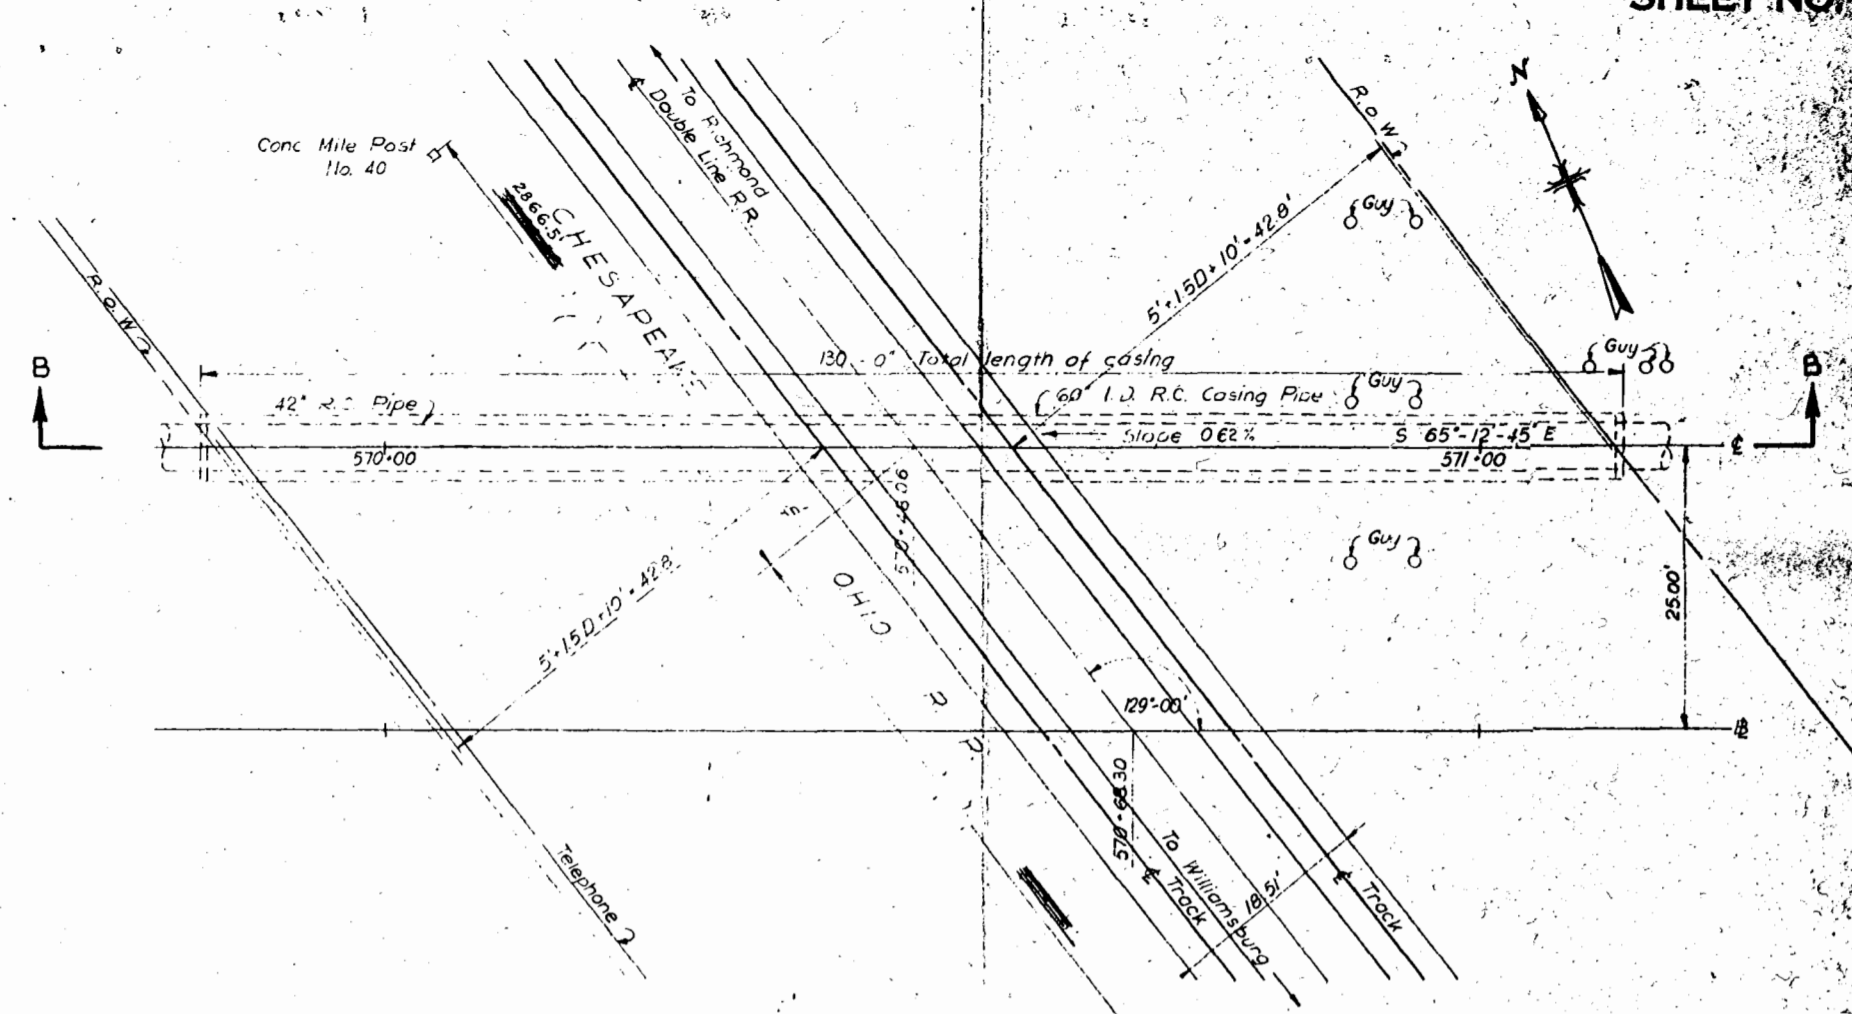

PLAN
SCALE: 1" = 10'-0"

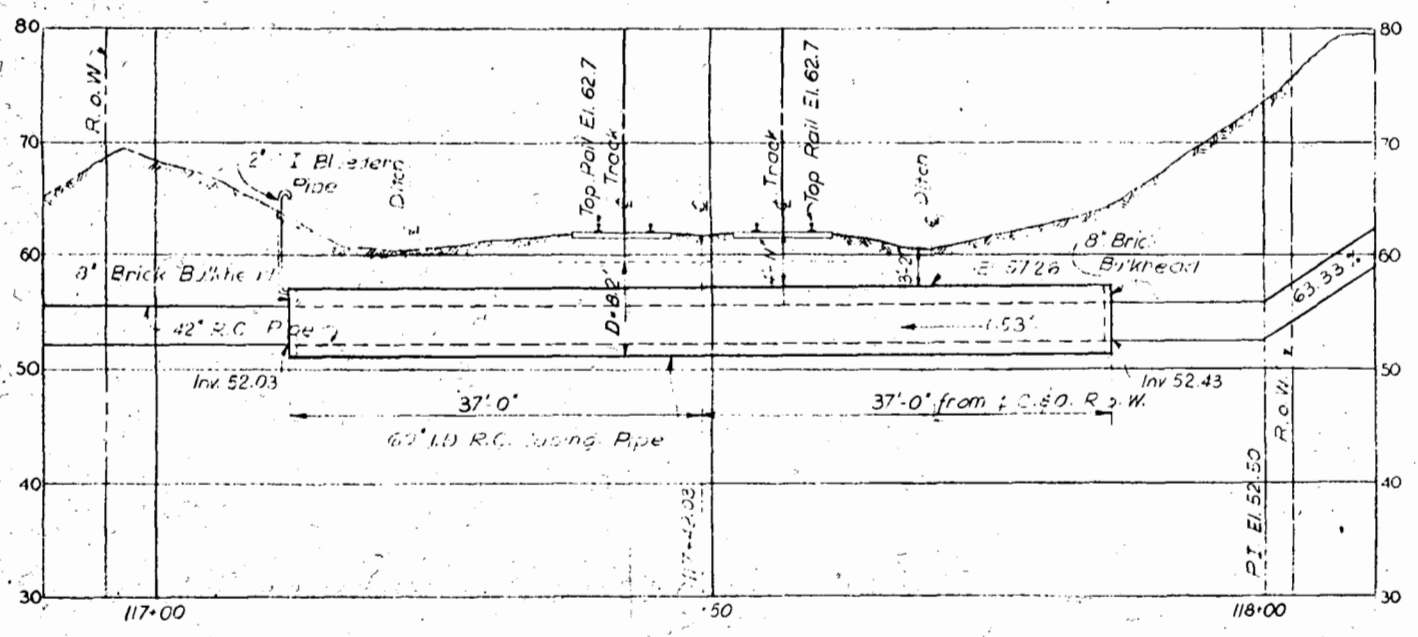


SECTION A-A
TRANSMISSION MAIN STA. 117+49
C.&O. RAILROAD CROSSING ~~2866.5~~ FEET EAST OF MILEPOST 49
SCALE: HORIZ. 1" = 10'-0"
VERT. 1" = 10'-0"
CONTRACT NO. 5

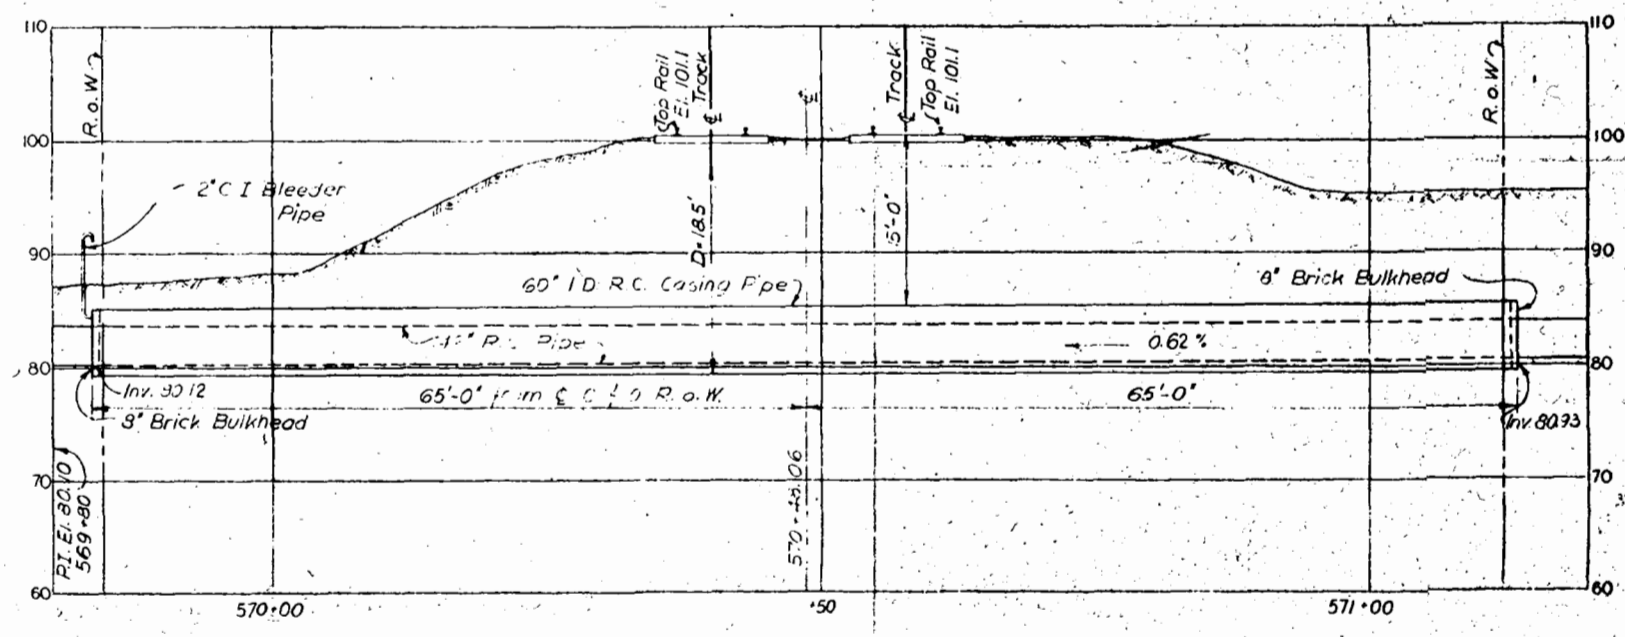

SECTION B-B
TRANSMISSION MAIN STA. 570+48
C.&O. RAILROAD CROSSING ~~2866.5~~ FEET EAST OF MILEPOST 40
SCALE: HORIZ. 1" = 10'-0"
VERT. 1" = 10'-0"
CONTRACT NO. 6

60" I.D. R.C. Casing Pipe

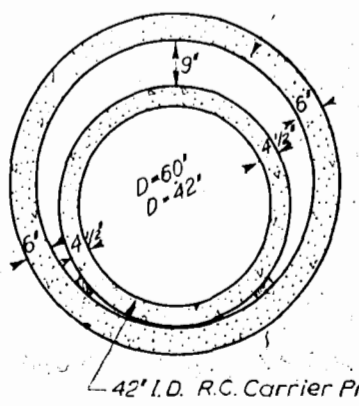

SECTION SHOWING
CASING & CARRIER PIPES
SCALE: 1/2" = 1'-0"

Note: Provide Skids as required

Recorded June 16, 1961
see
D. B. 81, page 81

NO.	DATE	DESCRIPTION

