


PROFILE
 SCALE 1"=100' HORIZ
 1"=20' VERT

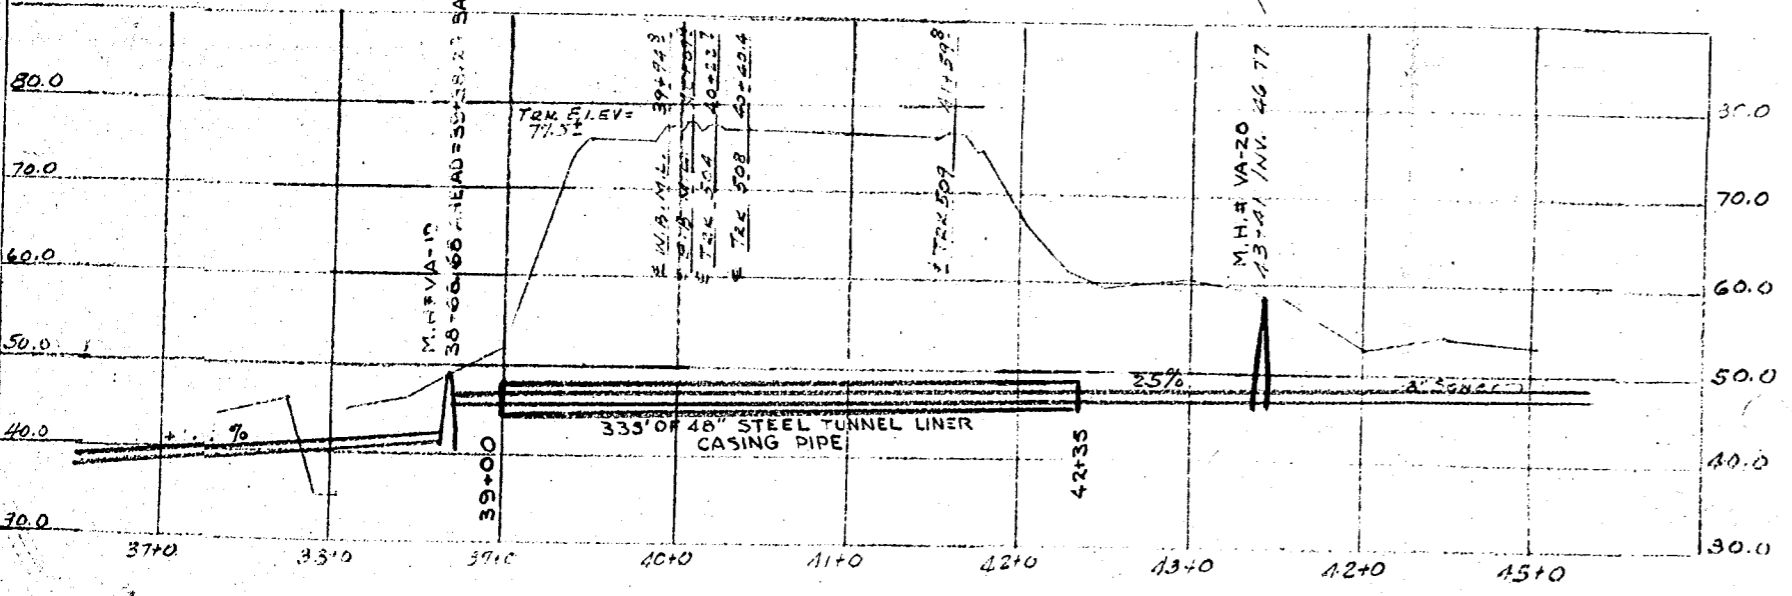

- LEGEND -
 EXISTING FACILITIES ———
 EXISTING LEASES ———
 PROPOSED SEWER LINE - - -

Recorded Dec. 16, 1963.
 see
 D. B. 35, page 523

PLAN
 SCALE 1"=100'

A CHANGED LENGTH AND SIZE OF CASING	
REVISIONS	THE CHESAPEAKE AND OHIO RAILWAY COMPANY
A 5-17-63 W.Z.M.	CHIEF ENGINEER'S DEPT. HUNTINGTON, W. VA.
EASEMENT TO BE GRANTED TO CITY OF WILLIAMSBURG FOR 18" SANITARY SEWER WILLIAMSBURG VIRGINIA	
CHRYMOND DIVISION PENINSULA SUB DIV.	
SCALE: Noted	VAL SBC DRAWING NO.
DATE: 3-28-63	V-2
DRAWN: A.K.S.	5272
TRACED: A.K.S.	26117
CHECKED: C.S.	

