

STA. 3 + 38

BOOK 35 PAGE 78

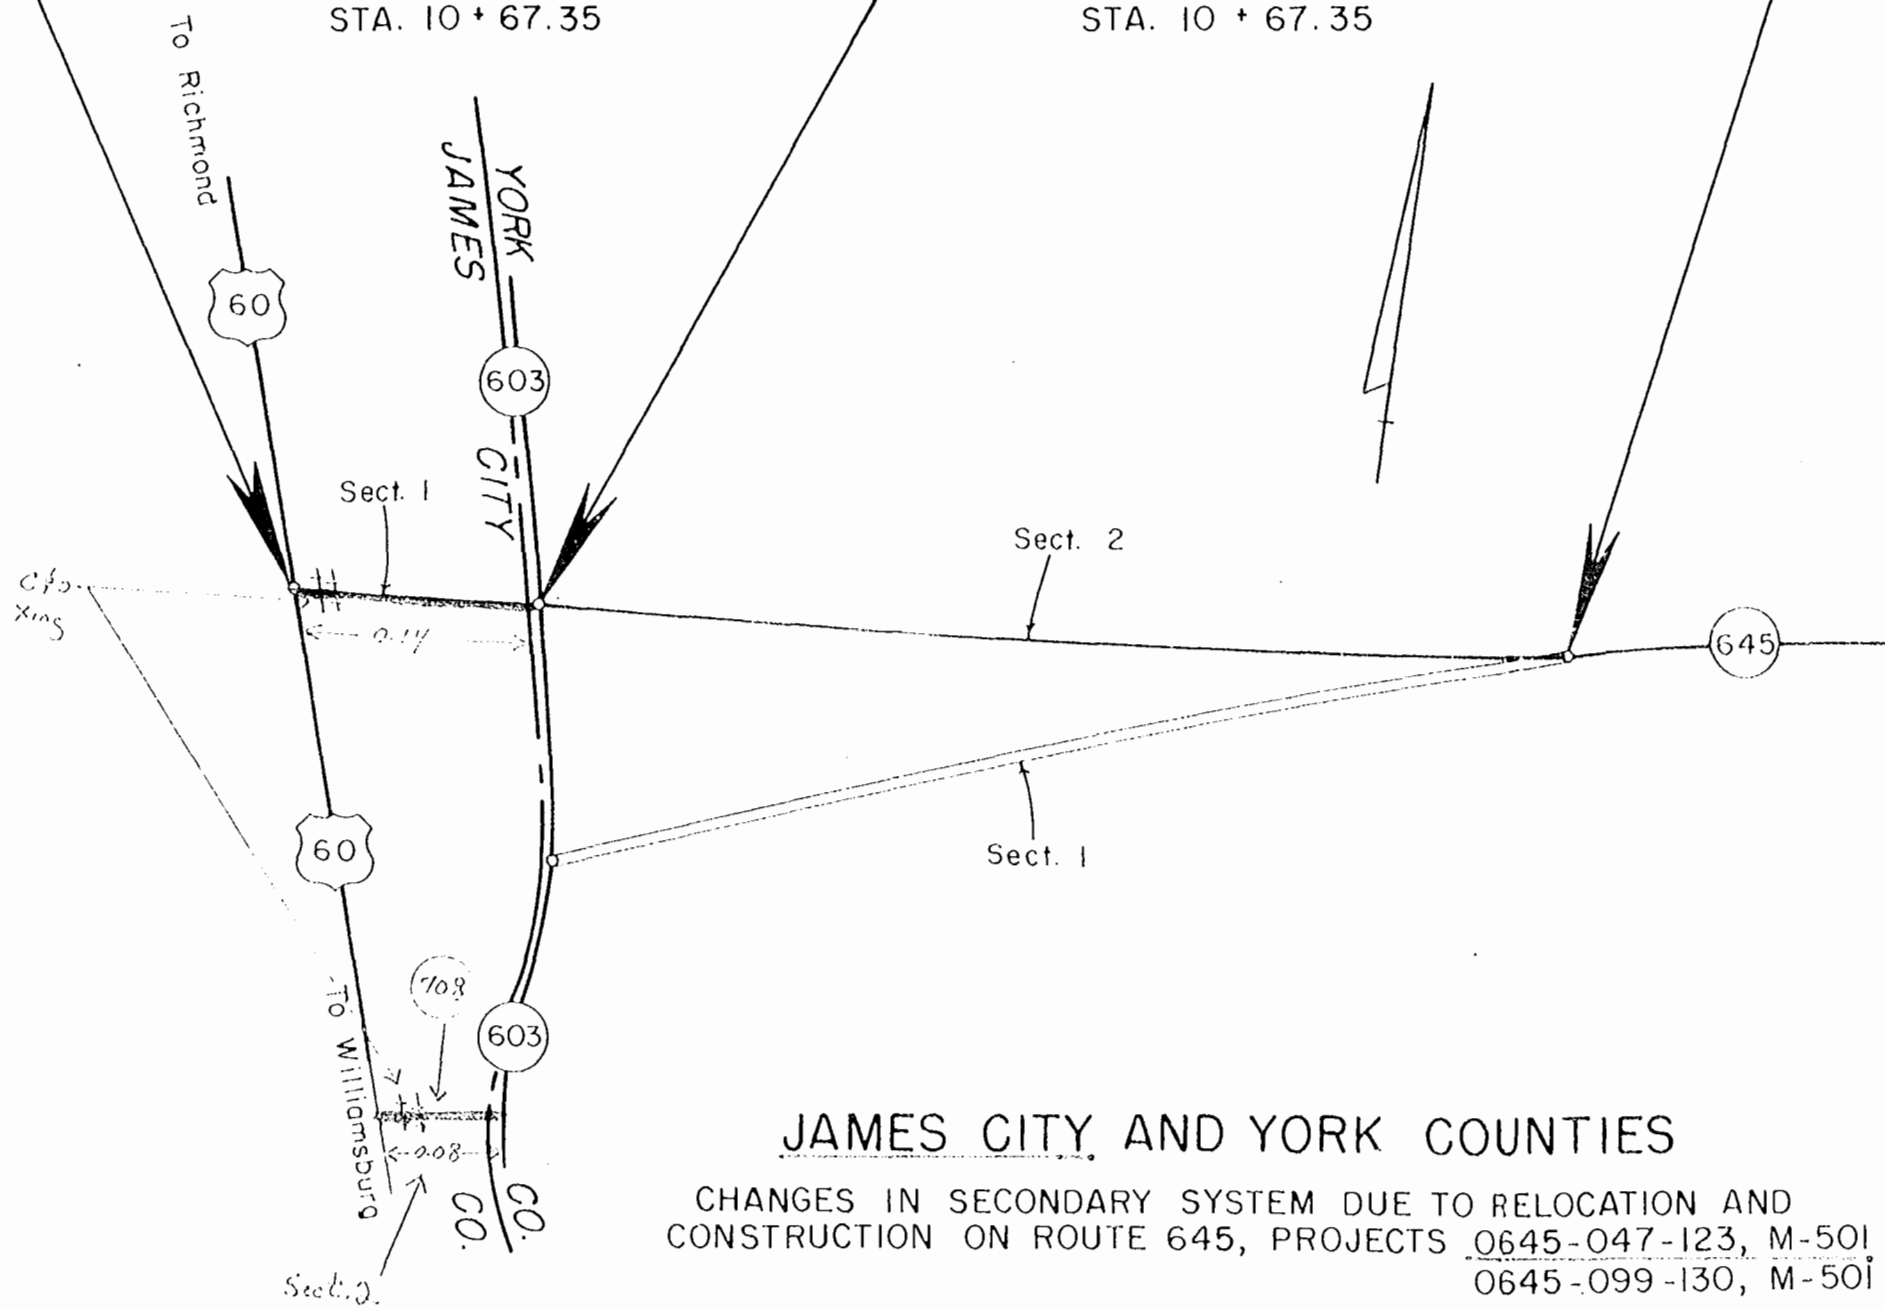
STA. 42 + 75.69

END PROJ. 0645-047-123, M-501

BEG. PROJ. 0645-099-130, M-501

 
 
 
STA. 10 + 67.35

STA. 10 + 67.35



JAMES CITY AND YORK COUNTIES

CHANGES IN SECONDARY SYSTEM DUE TO RELOCATION AND
CONSTRUCTION ON ROUTE 645, PROJECTS 0645-047-123, M-501
0645-099-130, M-501

-  Section of old location to be abandoned
-  Section of old location to be discontinued
-  Section of new location to be added to Secondary System



Recorded 25th day of April 1976
in

D. B. No. 123 pages 486
Juliette C. Clarke Clerk