



STREET & OUTFALL PROFILES
FOR
PORT ANNE
PHASE ONE
WILLIAMSBURG, VIRGINIA

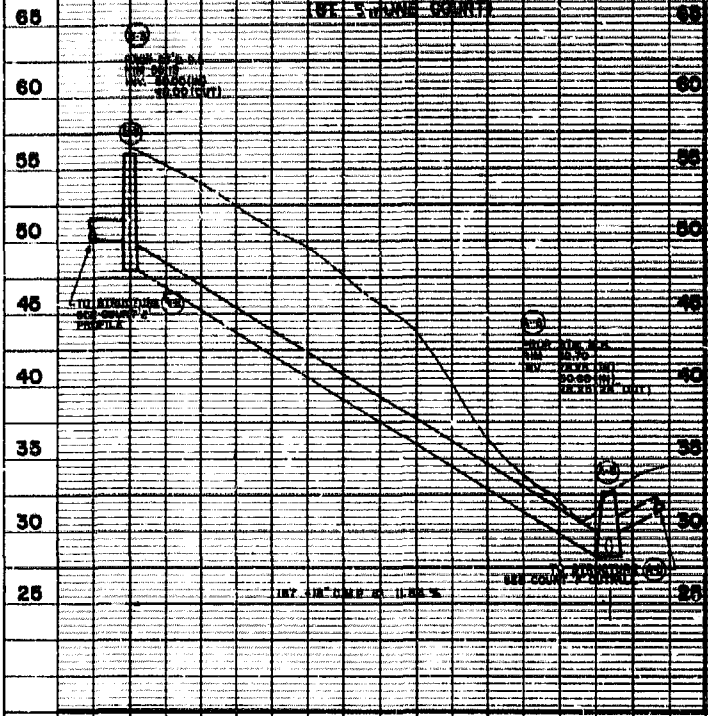


COURT 'B' OUTFALL



COURT 'E-1' (CORBIN COURT)

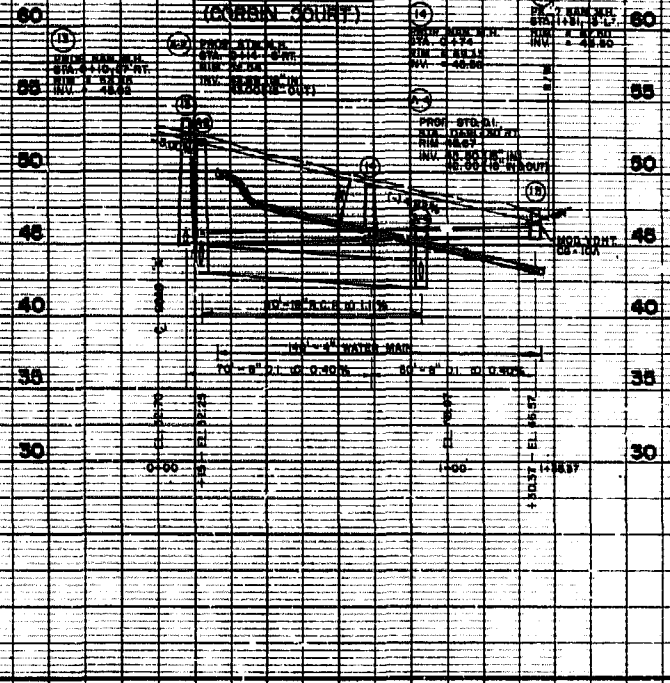

COURT 'F' OUTFALL (CORBIN COURT)

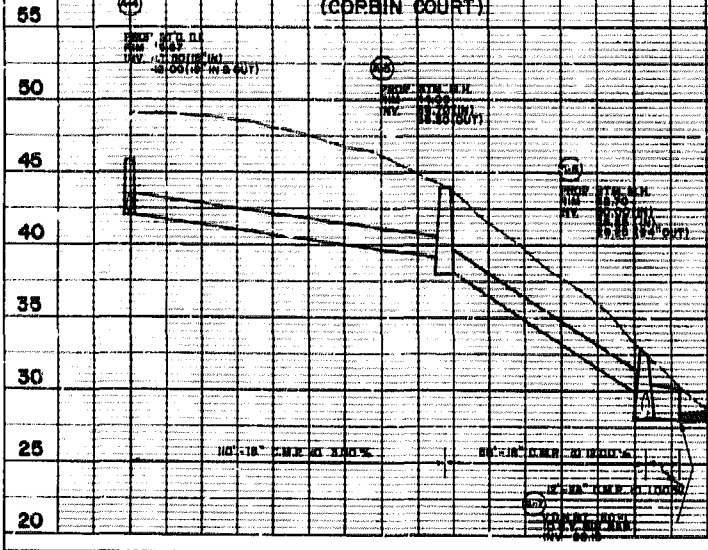

DATE	
BY	
PROJECT	PORT ANNE PHASE ONE
DRAWN	J.A.
CHECKED	ADD
SCALE	VERT. 1" = 5'
DATE	6-24-85
PROJECT NO.	84019
FILE NO.	E-84019
SHEET NO.	8 OF 14