


STREET & OUTFALL PROFILES
FOR
PORT ANNE
PHASE ONE
WILLIAMSBURG, VIRGINIA

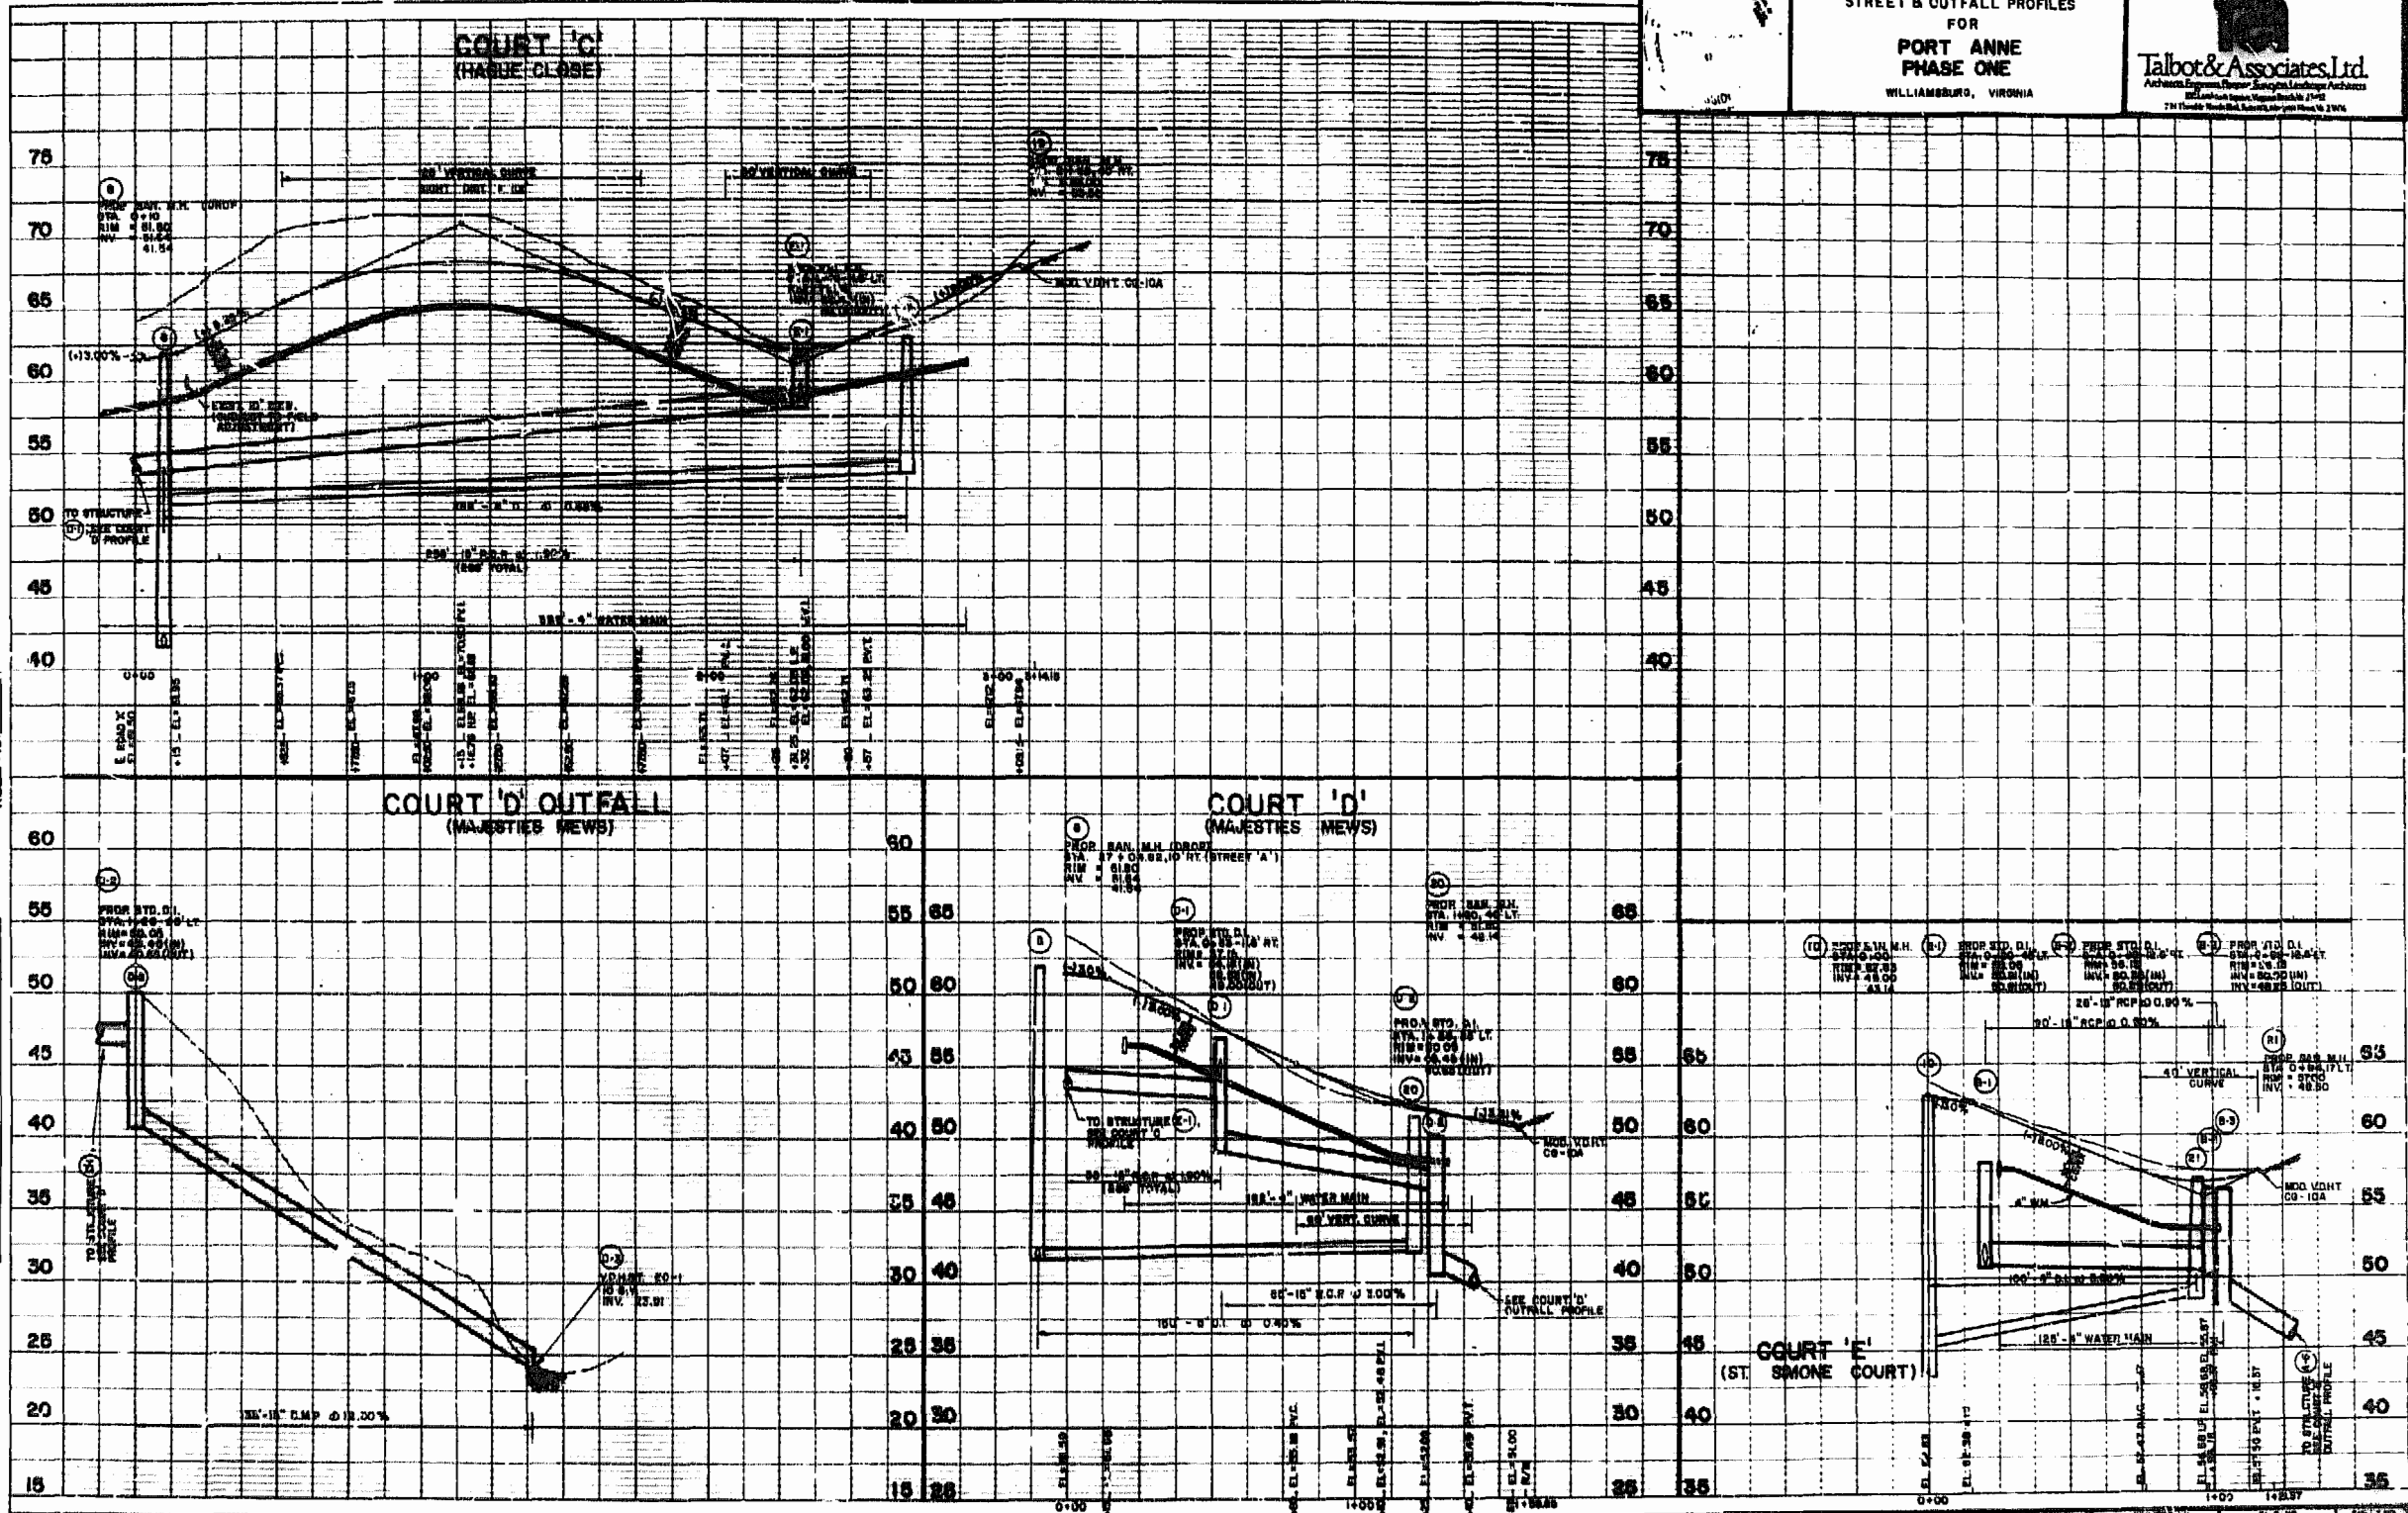

DESIGNED	DRAWN	CHECKED	SCALE	DATE	PROJECT NO.	SHEET NO.	SHEET TOTAL
WBR/EPF	T.A.	AMB	VERT. 1" = 10'	8-24-85	8406	6-8406	9 OF 14