



THESE PLANS ARE FOR THE RECORDATION OF PORT ANNE PHASE II-A PLATS ONLY, ANY OTHER PART OF THESE PLANS ARE PRELIMINARY.

TABLE OF QUANTITIES

TYPE	L	AREA OF SLOTT	CONCRETE	REINFORCING STEEL												WEIGHT		
				BARS A	BARS B	BARS C	BARS D	BARS E	BARS F	BARS G	Lbs.		Lbs.					
DI-3A	2'-6"	1.15	2.28	—	—	1	3'-7"	3	3'-2"	—	—	—	—	—	—	6	1'-0"	22

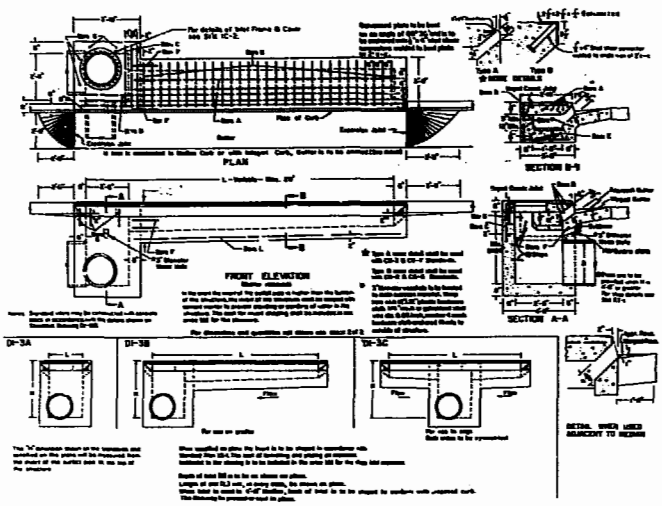


V.D.H.&T. DI-3A

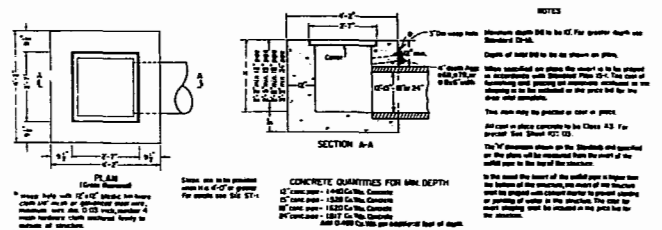


V.D.H.&T. DI-1


REVISED CUL-DE-SAC TREATMENT DESIGN
M.T.S.

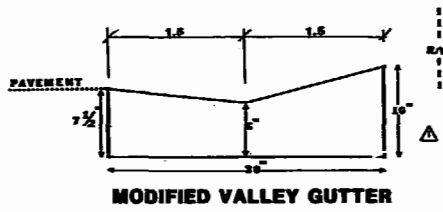


MODIFIED VALLEY GUTTER

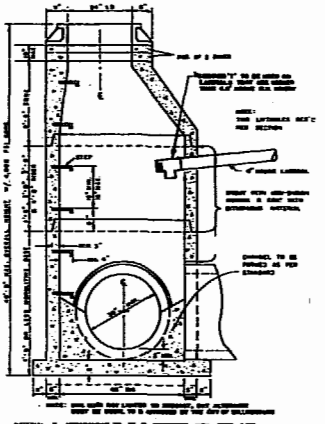


STANDARD PRECAST MH.

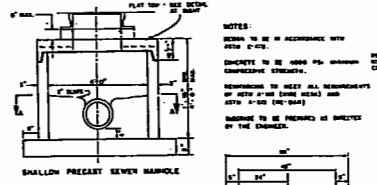


SHALLOW PRECAST SEWER MH.

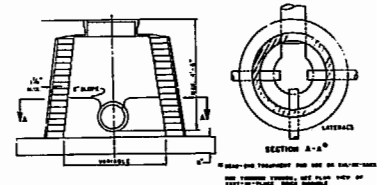

SHALLOW BRICK SEWER MH.

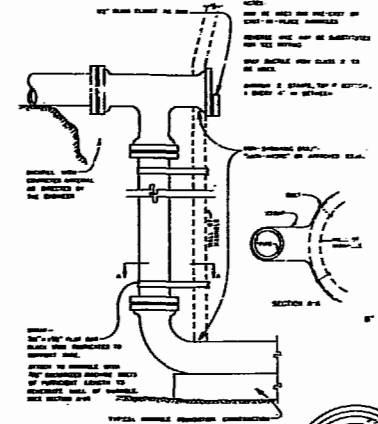


EXTERNAL DROP MANHOLE

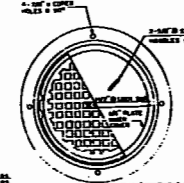


STANDARD MH. FRAME & COVER


WATERTIGHT MH. FRAME & COVER

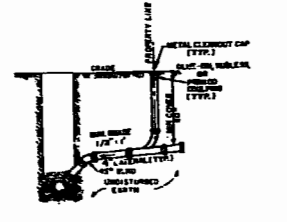


TYPICAL HOUSE CONN. DETAIL

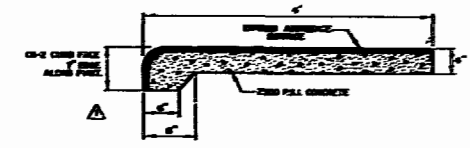


SIDEWALK DETAIL
SEE MOD SIDEWALK

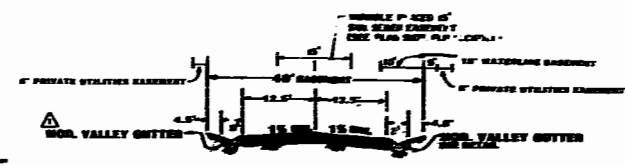

COURTS
48' R/W

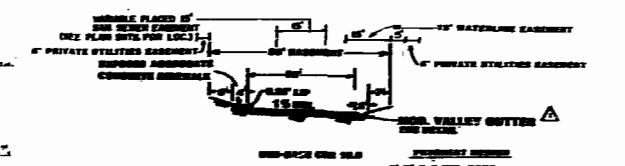


ROAD "A"

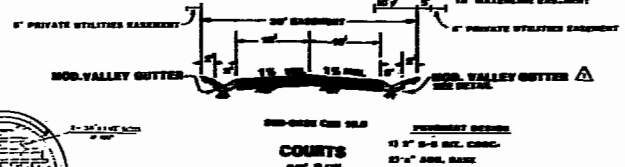


COURTS
38' R/W

STREET SECTIONS

REVISIONS		DESCRIPTION
DATE	BY	
11-10-57	WCB	REVISED SANITARY SEWER ELEVATIONS

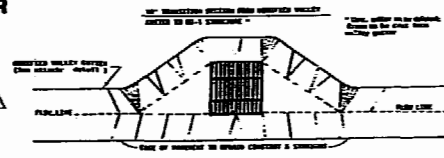

MODIFIED VALLEY GUTTER
PLAN VIEW

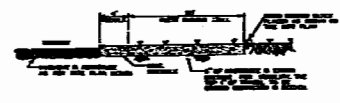

REVISED GUEST PARKING DESIGN
S.Y.A.

Talbot & Associates, Inc.
Professional Engineers
1111 North 1st Street, Williamsburg, Virginia 23185
Phone: 757-253-1111

DETAILS (PAVEMENT & UTILITIES)
PORT ANNE
PHASES TWO & THREE
WILLIAMSBURG, VIRGINIA



Designed: WCB/CFL
Drawn: TJA
Checked: AGS
Scale: N.T.S.
Date: 8/28/55
File No. E-84919
Project No. 84919
Sheet No.