


REVISIONS	BY

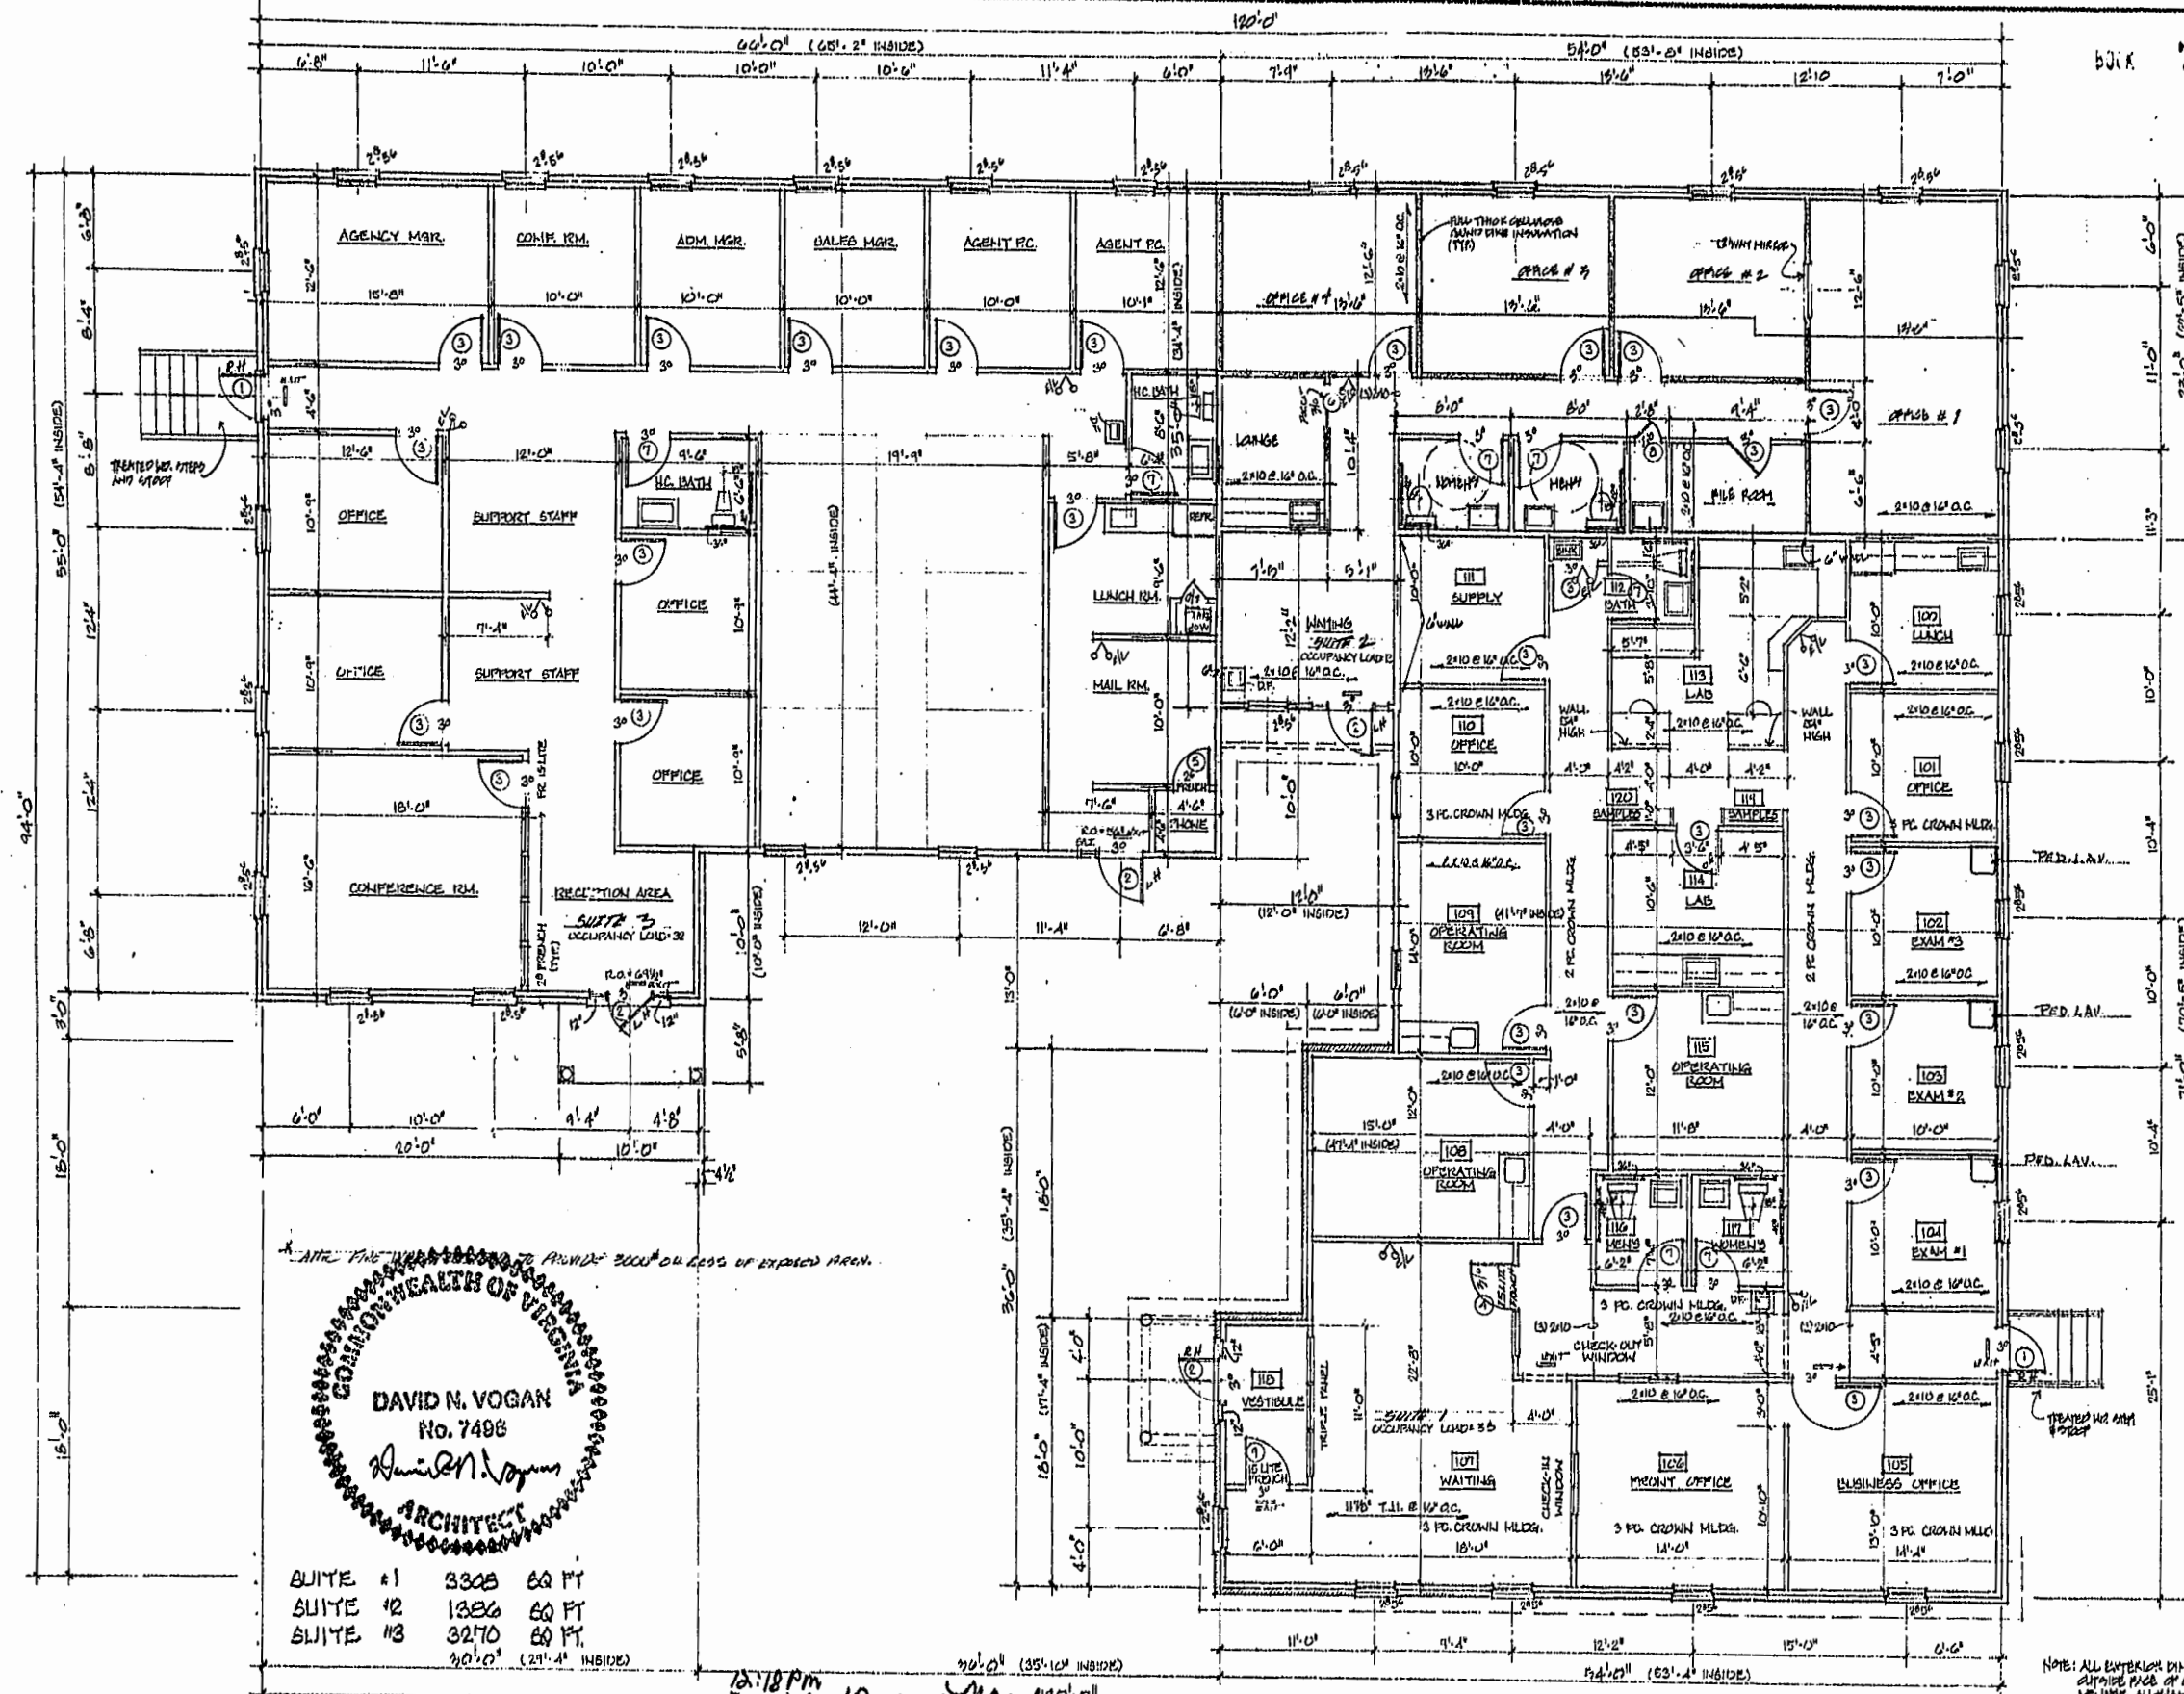

DOORS

1. 3' x 6' x 1 1/4" 6 PAN. EXT. PUSH/PULL PLATE CLOSERS SINGLE CYLINDER DEADBOLT
2. 3' x 6' x 1 1/4" 2 PAN. EXT. WGL. SIBOLTA, AS INDICATED PUSH/PULL PLATE CLOSERS SINGLE CYLINDER DEADBOLT
3. 3' x 6' x 1 1/4" S.C. BIRCH TULANE LEVER SETS
4. 3' x 6' x 1 1/4" FRENCH TULANE LEVER SETS
5. 2 1/2' x 6' x 1 1/4" FRENCH TULANE LEVER SETS
6. 3' x 6' x 1 1/4" POCKET TULANE PASSAGE LOCKSET
7. 3' x 6' x 1 1/4" BATHROOM PUSH/PULL PLATE CLOSERS THUMB LATCH PRIVACY LOCK
8. 1' x 6' x 1 1/4" S.C. BIRCH TULANE LEVER SETS
9. 3' x 6' x 1 1/4" FRENCH EXT. TULANE LEVER SETS

NOTE: TULANE HW. BY Kwik-Bet (TITAN SERIES)

HANDICAP TOILET FAC.

SIGNS - TO READ "MEN'S REST ROOM" OR "WOMEN'S RESTROOM" AND INCLUDE ROOM GRAPHIC SYMBOLS - SIGNS ALSO TO INCLUDE EXAM

RAILS @ TOILET
3" RAIL BEHIND W.C.
4" RAIL BESIDE W.C. 10" FR. WALL
TOILET LOCATION @ 10" FR. WALL

LANS - APPROVED PEDESTAL LAV W/ SHIELD FROM HW LINE


HANDICAP DRINKING FOUNTAIN

BARRIER-FREE WATER COOLER BY EXHIB. LOC. AS NOTED, 3/4" AIR PER ECHA 1103.6

VESTIBULE

DOOR ① TO BE S.C. BIRCH W/ WIRE SAFETY GLASS - TH. RT. (AREA 1450 SQ. IN.) FRAME TO BE WELDED METAL

TRIPLE PANEL - GLASS TO BE WIRE SAFETY GLASS (AREA 2399 SQ. IN. PANEL) FRAME TO BE WELDED METAL

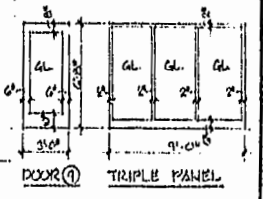

DAVID N. VOGAN
No. 7498
Architect

SUITE #1 3308 60 FT
SUITE #2 1336 60 FT
SUITE #3 3270 60 FT
30' x 10' (35' x 4' INSIDE)

FLOOR PLAN

12:18 PM
Recorded 10 day of March 1999
DOCUMENT # 99-0015159
Shaw Clerk

PLAT RECORDED IN
P.B. NO. 72 PAGE 24

NOTE: ALL EXTERIOR DIMENSIONS ARE TO OUTSIDE FACE OF EXTERIOR WALLS
VENUE ALUMINUM 3 1/2" TYP.

* ALL CONSTRUCTION AS PER APPLICABLE BUILDING CODES

JIM GRIFFITH BUILDING INC.

Date	
Scale	
Drawn	
Job #	
Sheet #	