


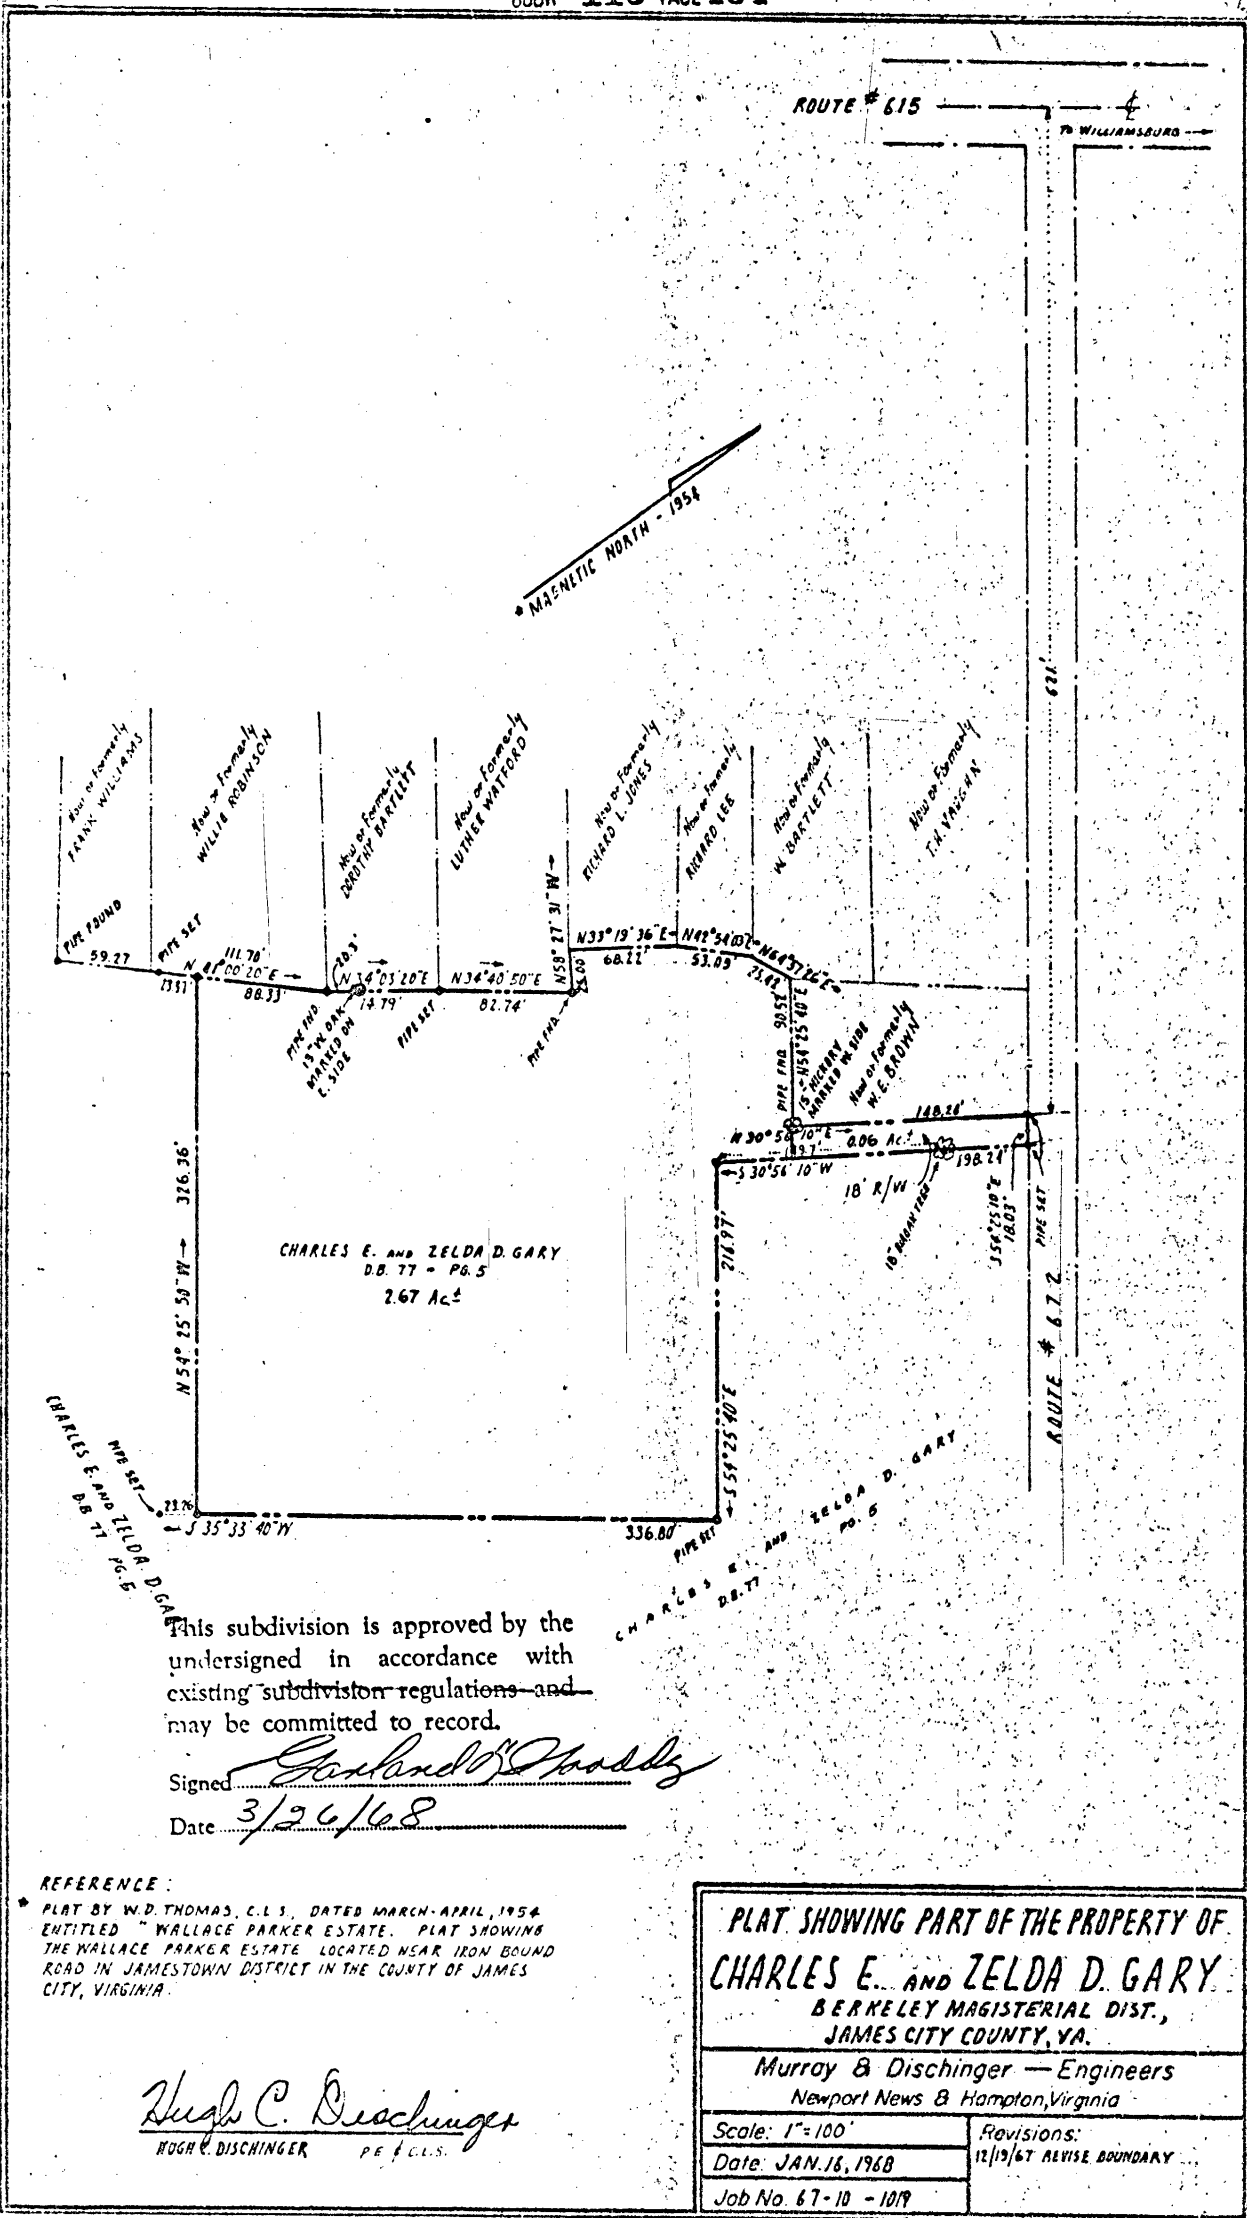

This subdivision is approved by the undersigned in accordance with existing subdivision regulations and may be committed to record.

Signed Garland D. Hoadley
Date 3/26/68

REFERENCE:

PLAT BY W.D. THOMAS, C.L.S., DATED MARCH-APRIL, 1954 ENTITLED "WALLACE PARKER ESTATE. PLAT SHOWING THE WALLACE PARKER ESTATE LOCATED NEAR IRON BOUND ROAD IN JAMESTOWN DISTRICT IN THE COUNTY OF JAMES CITY, VIRGINIA.

Hugh C. Dischinger
HUGH C. DISCHINGER P.E. & C.L.S.

PLAT SHOWING PART OF THE PROPERTY OF
CHARLES E. AND ZELDA D. GARY
BERKELEY MAGISTERIAL DIST.,
JAMES CITY COUNTY, VA.

Murray & Dischinger — Engineers
Newport News & Hampton, Virginia

Scale: 1"=100'

Date: JAN. 16, 1968

Job No. 67-10 - 1019

Revisions:

12/19/67 REVISE BOUNDARY