


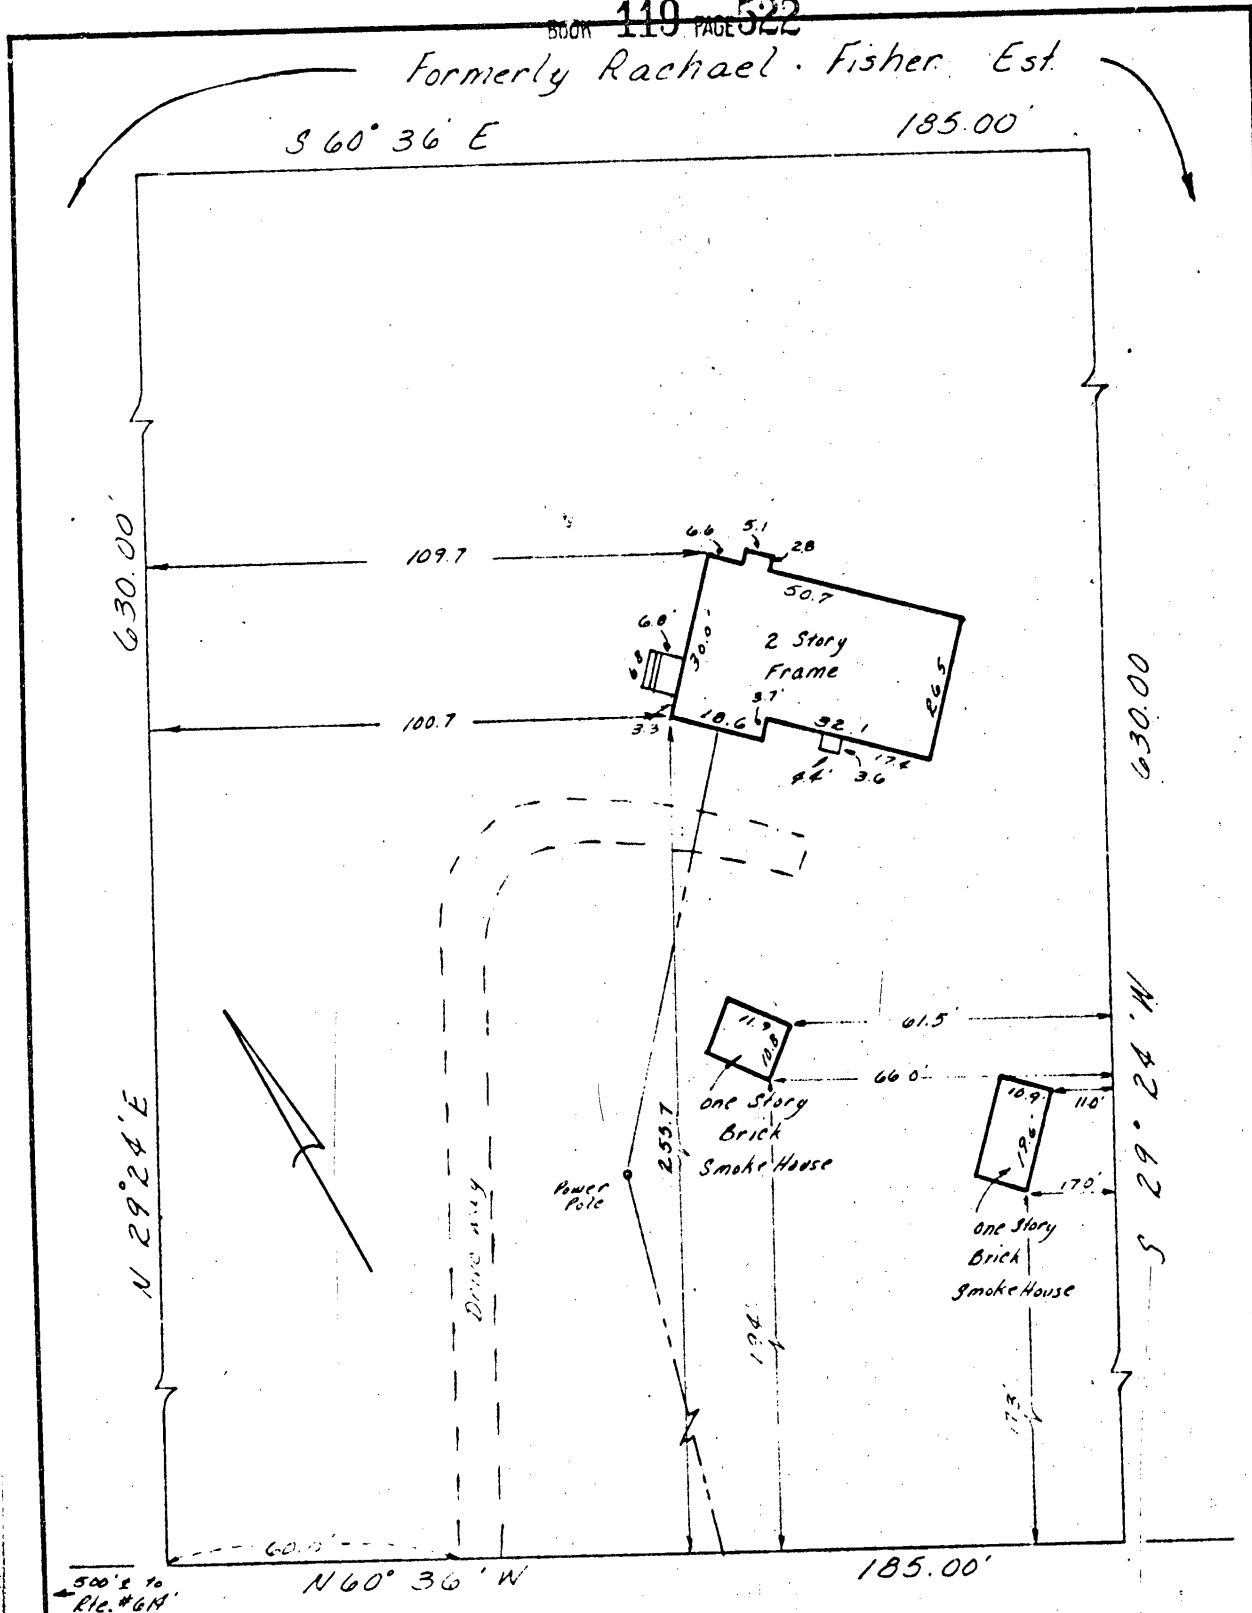

State Rte. #613 40' R/W

THIS IS TO CERTIFY THAT ON Oct 31, 1968 I SURVEYED THE PROPERTY SHOWN ON THIS PLAT AND THAT THE TITLE LINES AND THE WALLS OF THE BUILDINGS ARE AS SHOWN ON THE PLAT. THE BUILDINGS STAND STRICTLY WITHIN THE TITLE LINES AND THERE ARE NO ENCROACHMENTS OF OTHER BUILDINGS ON THE PROPERTY EXCEPT AS SHOWN.

Rachael Fisher
for E. E. PAINE, CIVIL ENGINEER

ADDRESS: State Rte #613
PLAT OF THE PROPERTY OF:
Lois A. Browning

Berkeley District
James City County, Virginia
(Portion of the Fisher Est.)

Job #356 E. E. PAINE, CIVIL ENGINEER
NEWPORT NEWS, VIRGINIA
SCALE: 1" = 30' DATE: 10/31/68

F.B. PO.

Durst