


CURVE DATA						
Nb.	Δ	R	L	T	C	CB
①	02°57'02"	283.56	14.72	736	14.71	N 03°57'21"E
②	30°19'34"	127.74	78.20	40.02	77.29	N 17°37'37"E

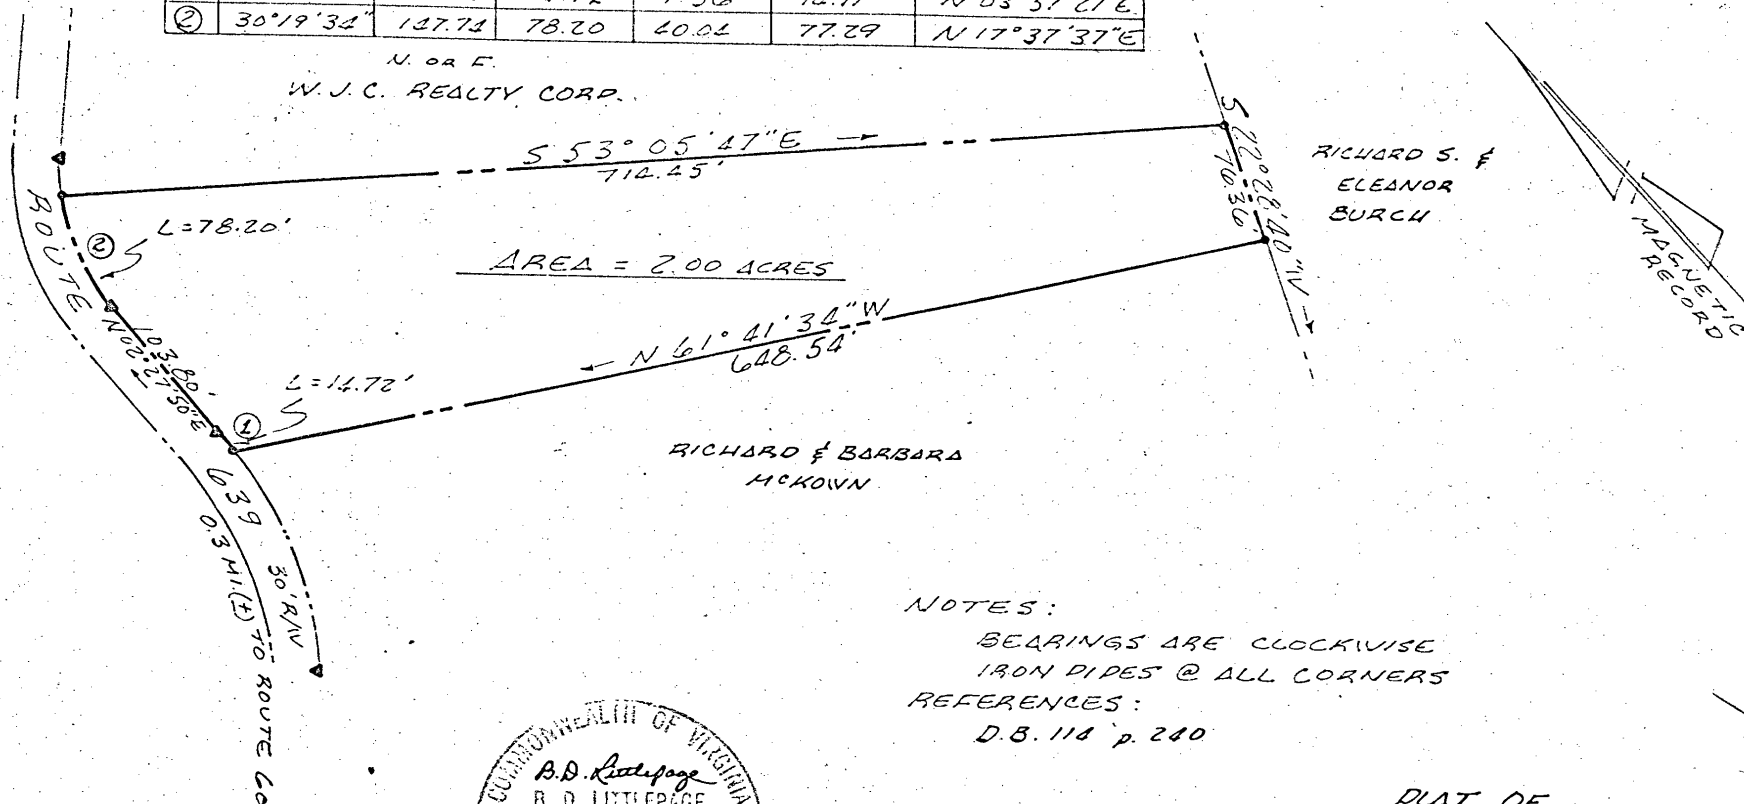

NOTES:
 BEARINGS ARE CLOCKWISE
 IRON PIPES @ ALL CORNERS
 REFERENCES:
 D.B. 118 p. 240

This subdivision is approved by the undersigned in accordance with existing subdivision regulations and may be committed to record.

Signed B. D. Littlepage
 Date 12/17/69



DEED OF
 PROPERTY OF
 IV. J. C. REALTY CORPORATION
 TO BE CONVEYED TO
 HOMER & FAYE LORNE
 STONEHOUSE DISTRICT JAMES CITY CO. VIRGINIA
 SCALE 1" = 100' NOVEMBER 27, 1969