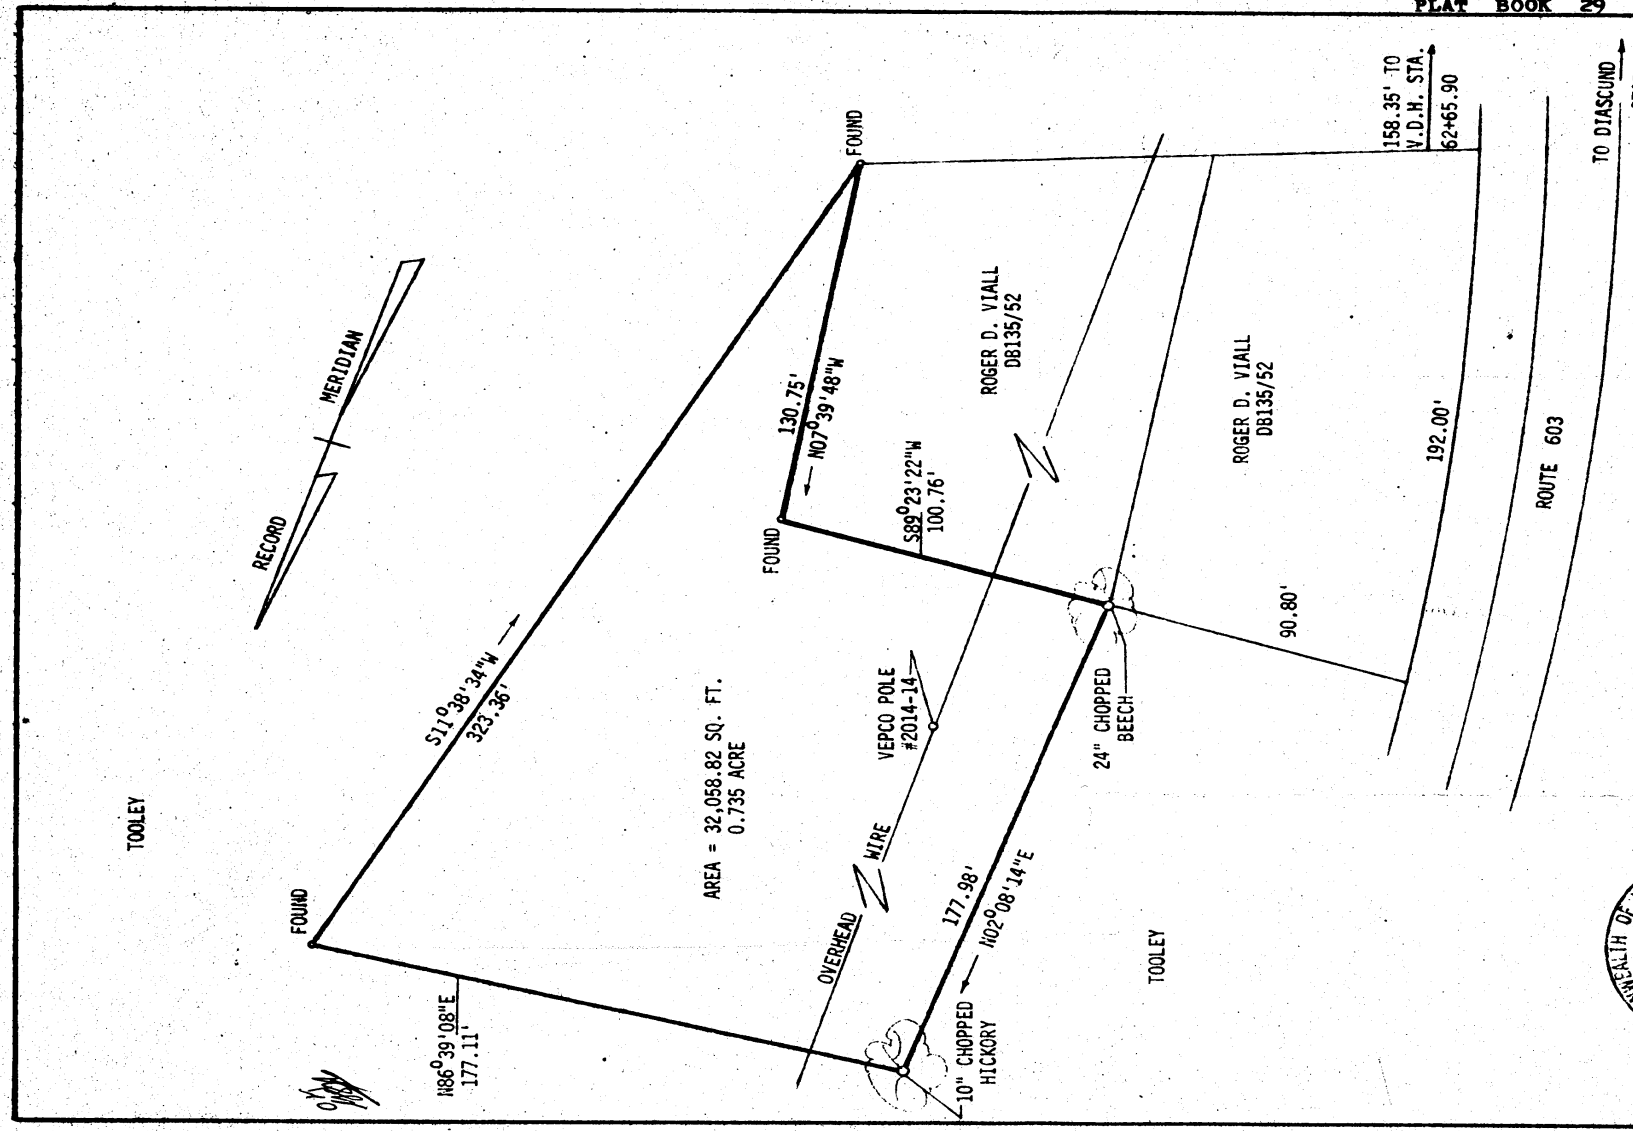


Recorded 4/25/72
See
DB 136 Page 390

L.V. WOODSON & ASSOCIATES	ENGINEERS & SURVEYORS, P.O. BOX 633	WILLIAMSBURG, VIRGINIA 23185
LEGEND	● 1/2" IRON PIN, □ MONUMENT, --- PROPERTY LINE, - - - CENTERLINE, - - - EASEMENT LINE	
A SURVEY FOR CONVEYANCE - HALLIE D. TOOLEY, JR., ET UX, TO ROGER D. & BARBARA B. VIAL - 0.735 ACRES, LYING IN STONEHOUSE DISTRICT, JAMES CITY COUNTY, VIRGINIA.		
SCALE: 1"=40'	REF: DB135/52	CLOSURE
	J.O. 845	DATE 3/13/72
		AREA 0.735 AC.