


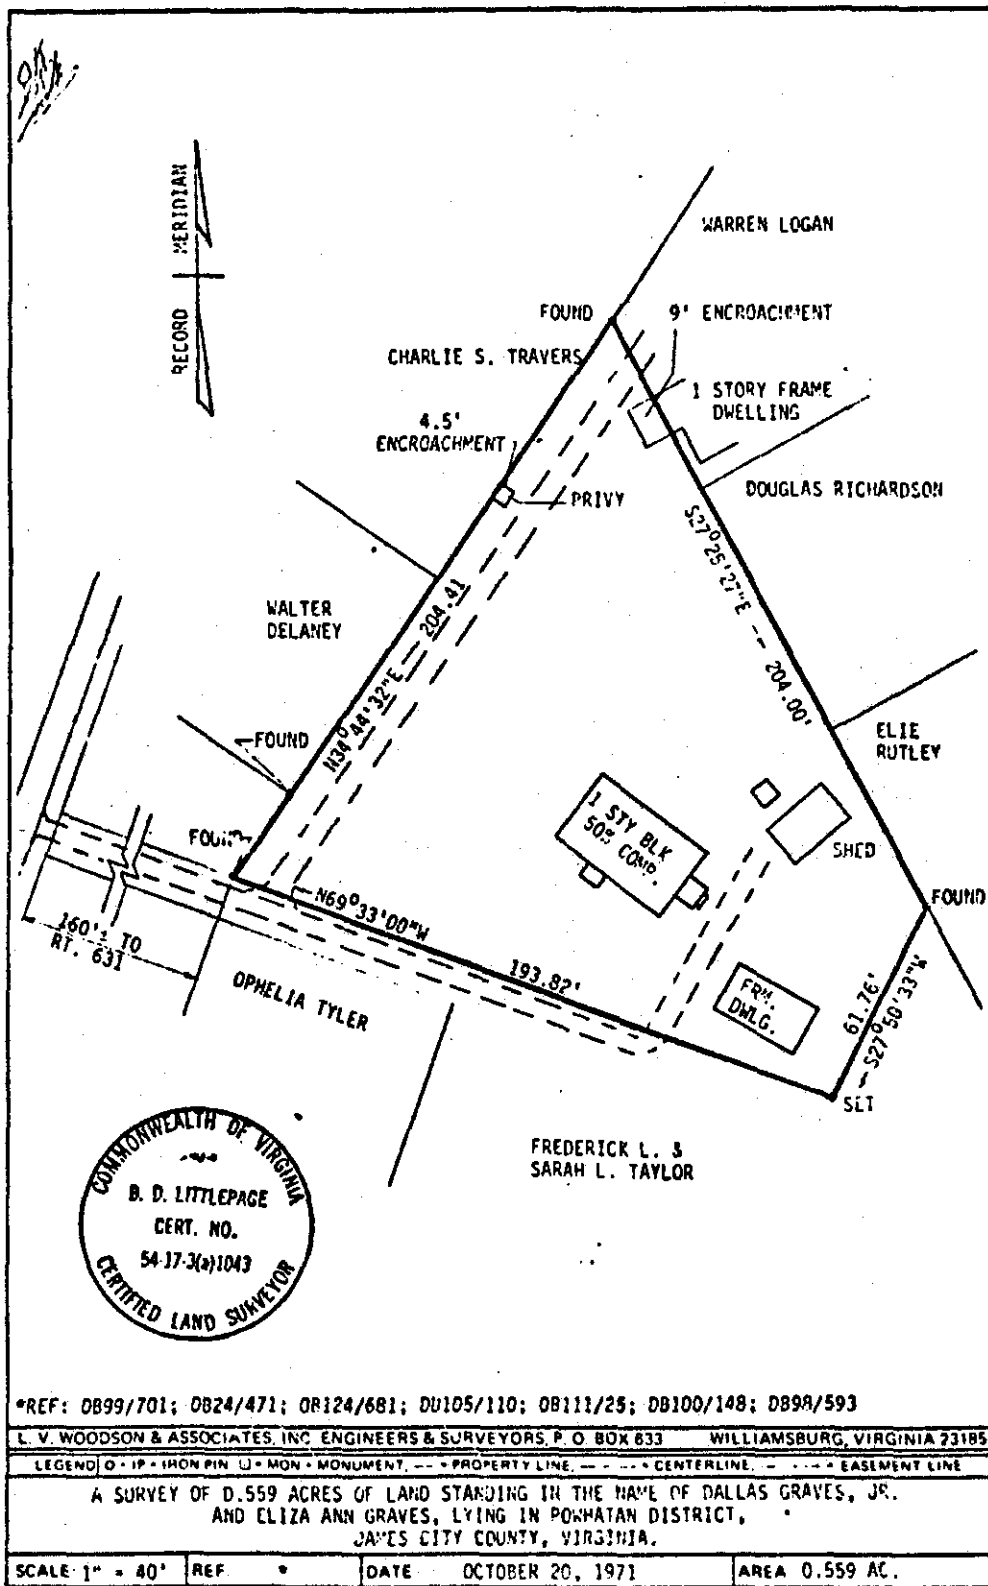

*REF: DB99/701; DB24/471; OR124/681; DU105/110; DB111/25; DB100/148; DB98/593

L. V. WOODSON & ASSOCIATES INC ENGINEERS & SURVEYORS P. O. BOX 833 WILLIAMSBURG, VIRGINIA 23185

LEGEND: O - IRON PIN, U - MONUMENT, - - - PROPERTY LINE, - - - CENTERLINE, - - - EASEMENT LINE

A SURVEY OF D.559 ACRES OF LAND STANDING IN THE NAME OF DALLAS GRAVES, JR. AND ELIZA ANN GRAVES, LYING IN POWHATAN DISTRICT, JAMES CITY COUNTY, VIRGINIA.

SCALE 1" = 40' REF * DATE OCTOBER 20, 1971 AREA 0.559 AC.

J.O. 645