


NOTE: MEAN LOW WATER LINE AS SHOWN FROM PLAT BY  
V.D. McMANUS, FEBRUARY 1962. FIELD LOCATION  
AT MEAN LOW WATER LINE NOT DETERMINED.

*B.D. L...*

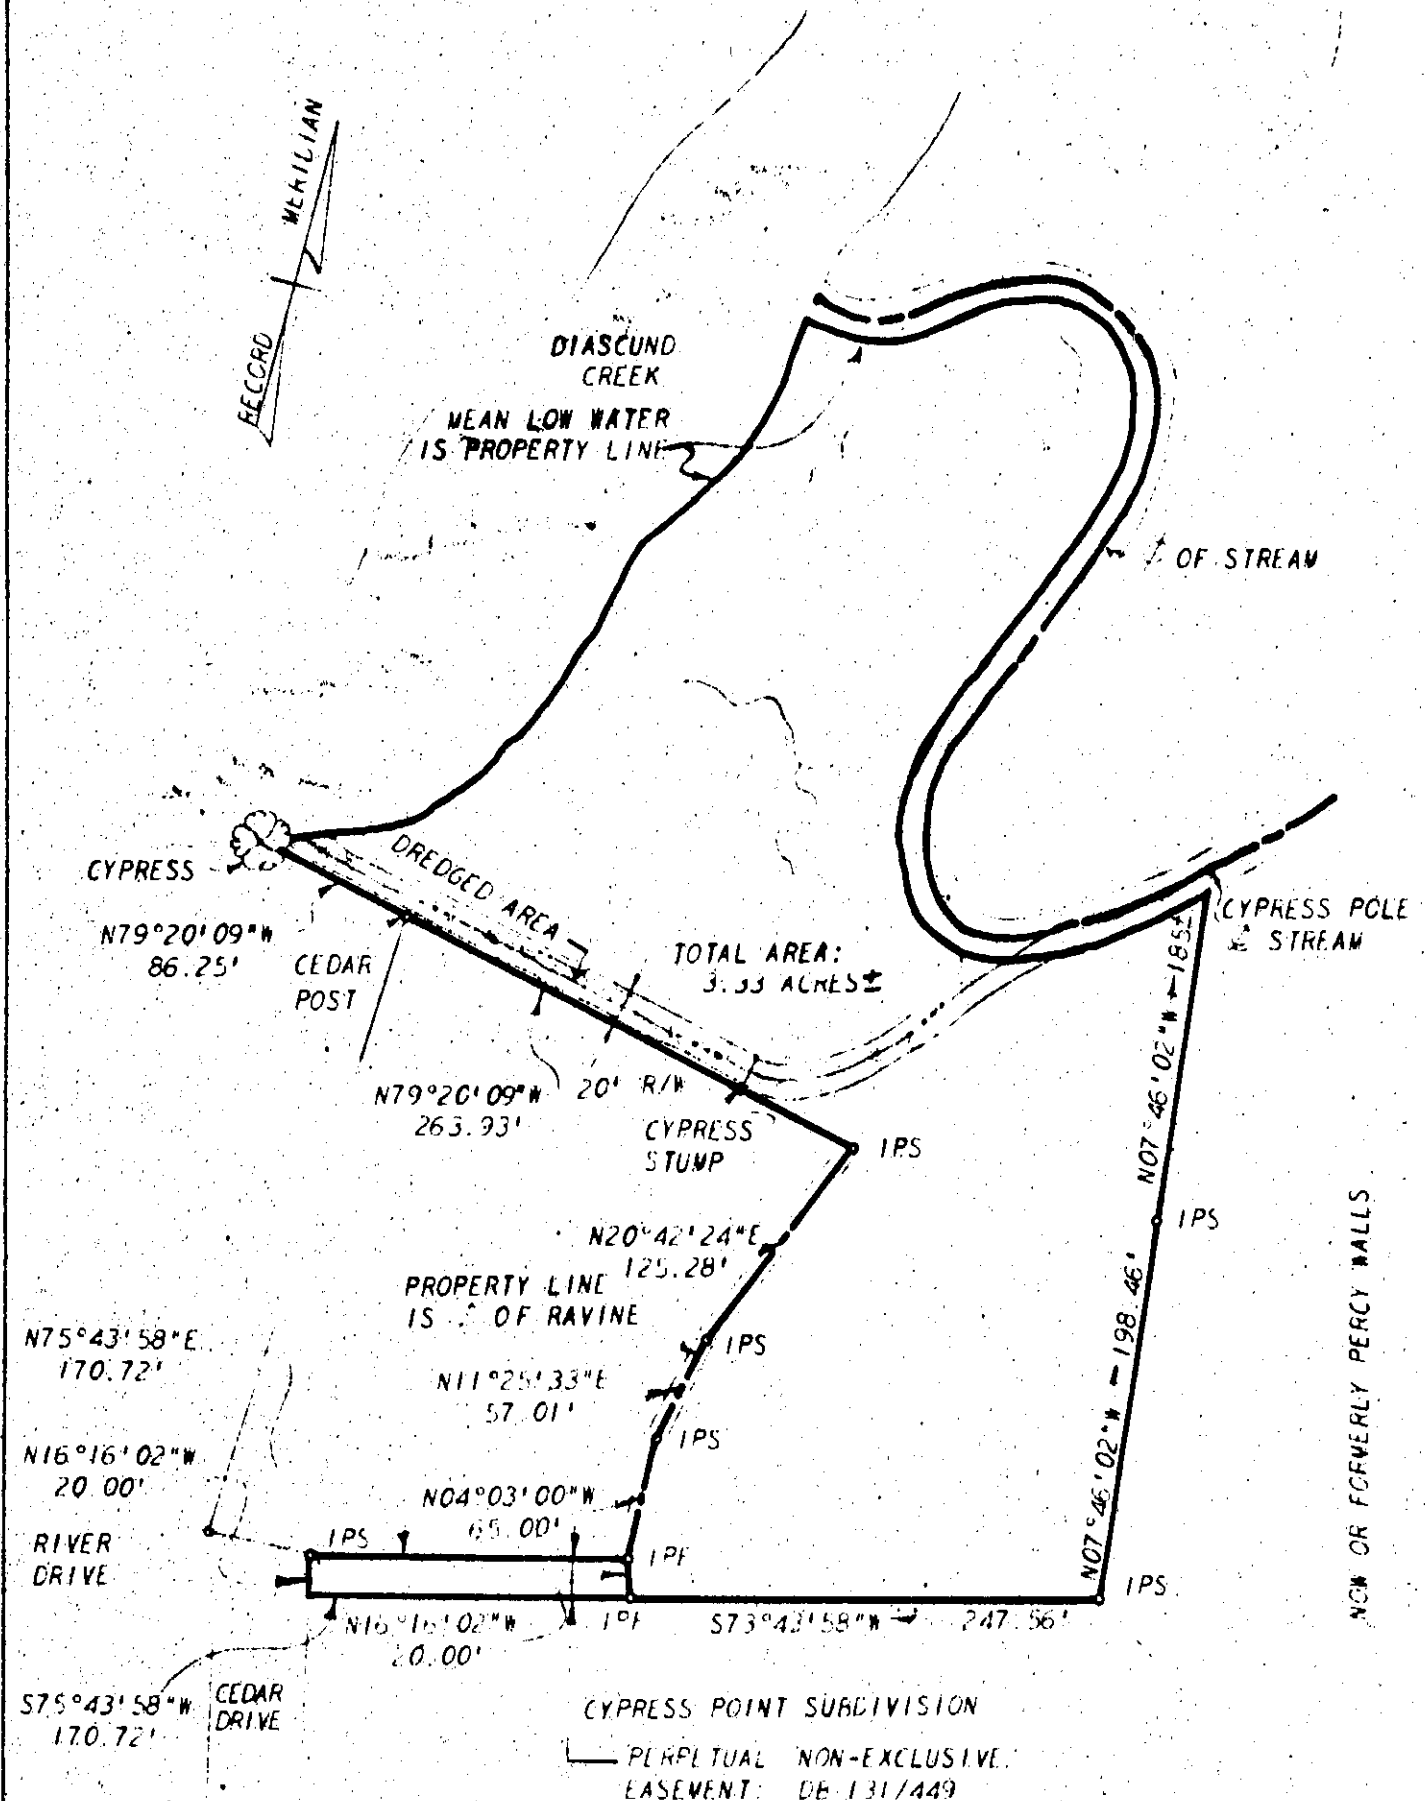

L. V. WOODSON & ASSOCIATES, INC. ENGINEERS, SURVEYORS & PLANNERS, P. O. BOX 633 WILLIAMSBURG, VIRGINIA 23185

LEGEND: ○ - IP - IRON PIN, □ - MON - MONUMENT, --- - PROPERTY LINE, - - - - - CENTERLINE, - - - - - EASEMENT LINE

A SURVEY FOR CONVEYANCE TO CHARLES E. & KAREN A. NEWTON  
3.33 ± ACRES OF LAND  
LYING IN STONEHOUSE DISTRICT, JAMES CITY COUNTY, VIRGINIA

SCALE 1"=100'

REF

DATE JUNE 18, 1974

AREA SHOWN ABOVE

REVISED JULY 9, 1974

J.O. 04-1

REVISED SEPTEMBER 24, 1974