


30B (4) 237A
237B

162 119

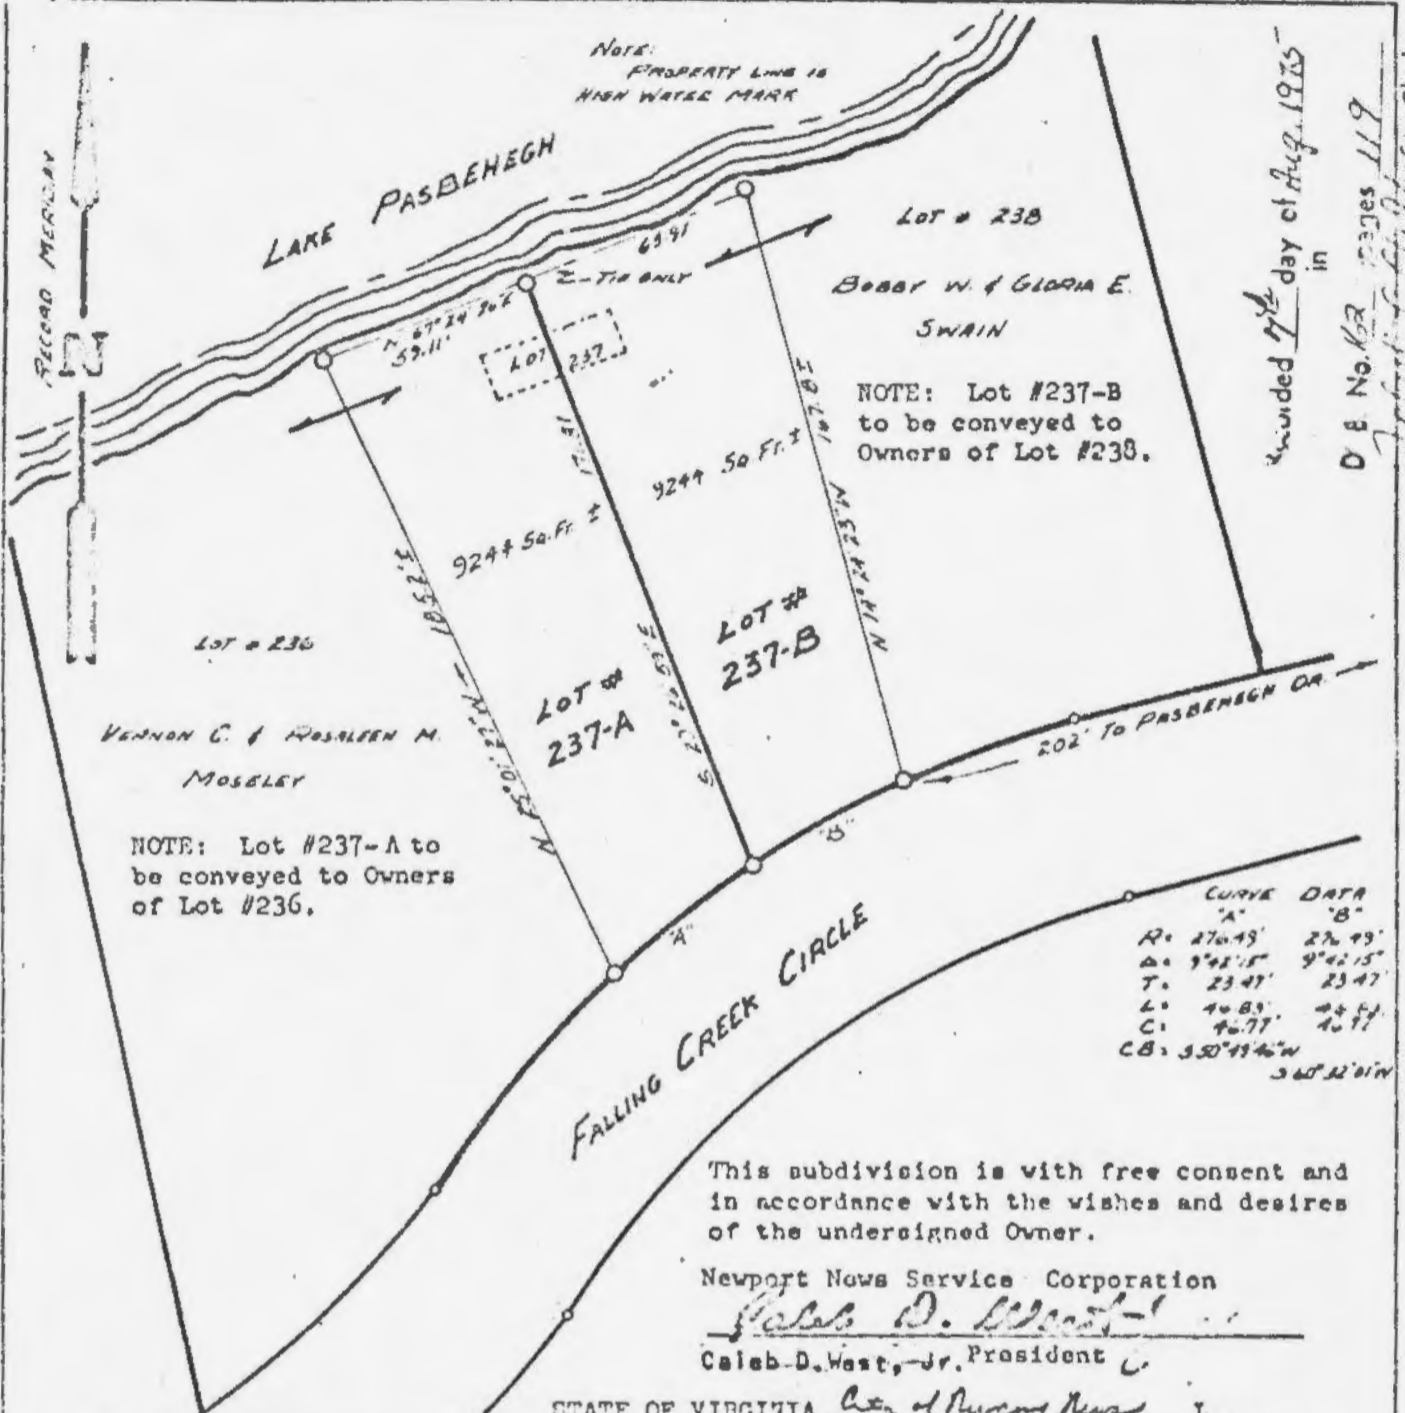

Recorded 17 day of Aug. 1975
in
D.E. No. 62, pages 119
John C. ... Clerk

This subdivision is with free consent and in accordance with the wishes and desires of the undersigned Owner.


Newport News Service Corporation
Caleb D. West, Jr.
Caleb D. West, Jr. President

CERTIFICATE OF APPROVAL: This subdivision known as "Lot #237, First Colony, Section IV", is approved by the undersigned in accordance with existing subdivision regulations and may be committed to record.

Agent of Governor
Pody Walter A. Conroy
Date Aug 28, 1975

STATE OF VIRGINIA, City of Newport News, I, John H. ..., a Notary Public, do certify that the person whose name is signed to the writing Above has acknowledged the same before me in my county City aforesaid. Given under my hand this 17 day of July 1975.
Signed John H. ...

My Commission expires June 16, 1978

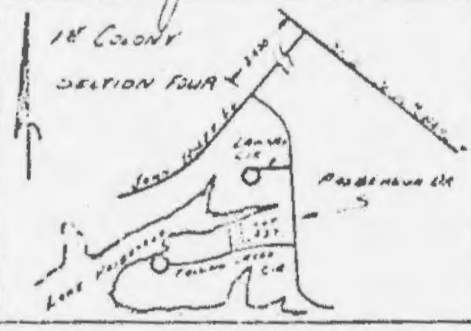

SURVEYOR'S CERTIFICATE:
I hereby certify to the best of my knowledge and belief, all the requirements of the Board of Supervisors and Ordinances of the County of James City, Virginia regarding the platting of subdivisions within the county have been complied with. Given under my hand this 4th day of June, 1975.



DEWARD M. MARTIN & ASSOCIATES, INC. TOANO, VIRGINIA

Legend: \odot = IP = Iron Pipe, \square = Mon = Monument, --- = E = Easement Lines
A Plat Showing the Subdivision of Lot #237, First Colony, Section IV
Owned by Newport News Service Corporation
Berkeley District James City County Virginia

Scale 1" = 40' Ref. P. 21/77 Date March 21, 1975 Area total

Revised: June 4, 1975
DB 159/87 Original delivered to C. H. Rideout Atty At Law