



139'

BOUNDARY LINE CURVES:					
R	Δ	L	T	C	CB
A 1384.08'	10° 18' 02"	248.83'	124.75'	249.50'	556° 02' 25" E
B 904.44'	18° 51' 24"	297.66'	150.19'	296.32'	539° 55' 42" W
C 803.53'	12° 57' 16"	181.68'	91.23'	181.23'	536° 58' 38" W
D 1756.88'	07° 36' 40"	233.38'	116.86'	233.21'	538° 12' 24" W
E 743.50'	08° 48' 24"	114.28'	57.25'	114.17'	551° 14' 58" W
F 2133.48'	06° 48' 05"	253.26'	126.79'	253.11'	552° 15' 08" W
G 10427.68'	04° 45' 06"	864.81'	432.64'	864.55'	N38° 48' 24" W

CENTERLINE ROUTE 622 (1-14)		
1	R=578° 38' 52" E	L=146.81'
2	R=720° 30' L=198.73'	Δ=15° 48' 28" (RT)
3	R=562° 50' 24" E	L=180.00'
4	R=1476° 08' L=261.47'	Δ=10° 08' 57" (RT)
5	R=508° 54' L=119.45'	Δ=13° 27' 28" (LT)
6	R=1103° 42' L=245.78'	Δ=12° 45' 44" (RT)
7	R=553° 23' 21" E	L=273.58'
8	R=586° 62' L=159.02'	Δ=15° 31' 54" (LT)
9	R=568° 55' 15" E	L=197.73'
10	R=157° 88' L=134.11'	Δ=48° 40' 11" (LT)
11	R=2516° 21' L=458.07'	Δ=10° 25' 50" (RT)
12	R=376° 67' L=302.21'	Δ=45° 58' 10" (RT)
13	R=561° 11' 26" E	L=1153.33'
14		




AREA:

A = 28.61 ac±
B = 81.97 "
C = 78.86 "
D = 123.02 "
E = 2.96 "

RTE 622= 2.64
40' R/W= 1.11

TOTAL = 319.17 ac±

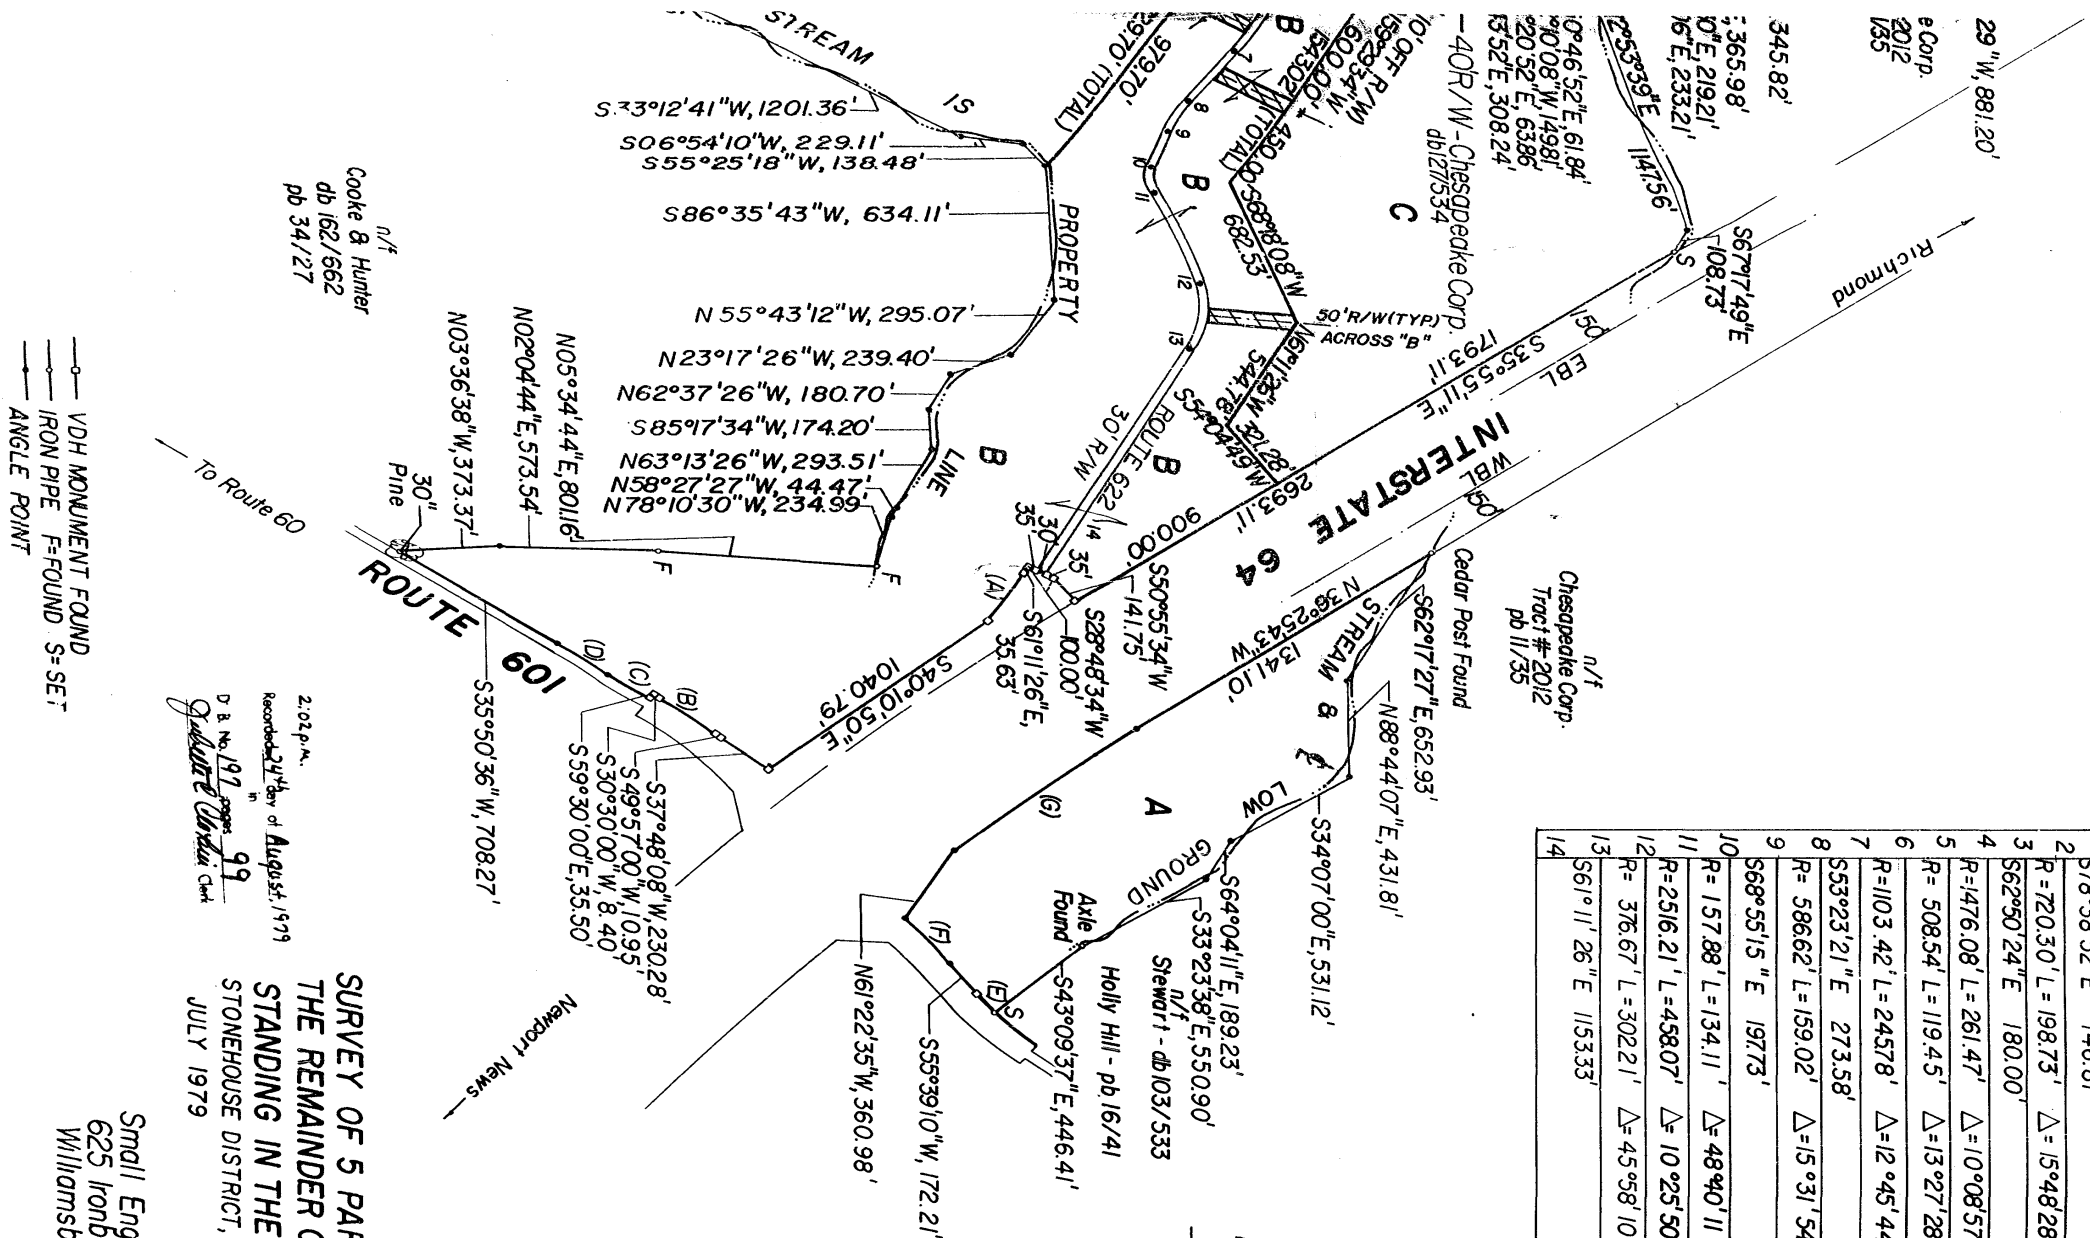

VDH MONUMENT FOUND
IRON PIPE F=FOUND S=SET
ANGLE POINT

SURVEY OF 5 PARCELS OF LAND COMPRISING
THE REMAINDER OF THE RACEFIELD TRACT,
STANDING IN THE NAME OF P. LOY HARRELL
STONEHOUSE DISTRICT, JAMES CITY COUNTY, VIRGINIA
JULY 1979
SCALE 1" = 400'

Small Engineering Inc.
625 Ironbound Road
Williamsburg, Va.

JOB NO. H02