


NOTE: LINE "A" - "B" HAS BEEN REVISED AND AGREED TO BY THE UNDERSIGNED OWNERS.

T. V. HIGGS

T.V. Higgs *Hortense Higgs*
T.V. HIGGS HORTENSE HIGGS
C. Rodgers Huff *Billie T. Huff*
C. RODGERS HUFF BILLIE T. HUFF

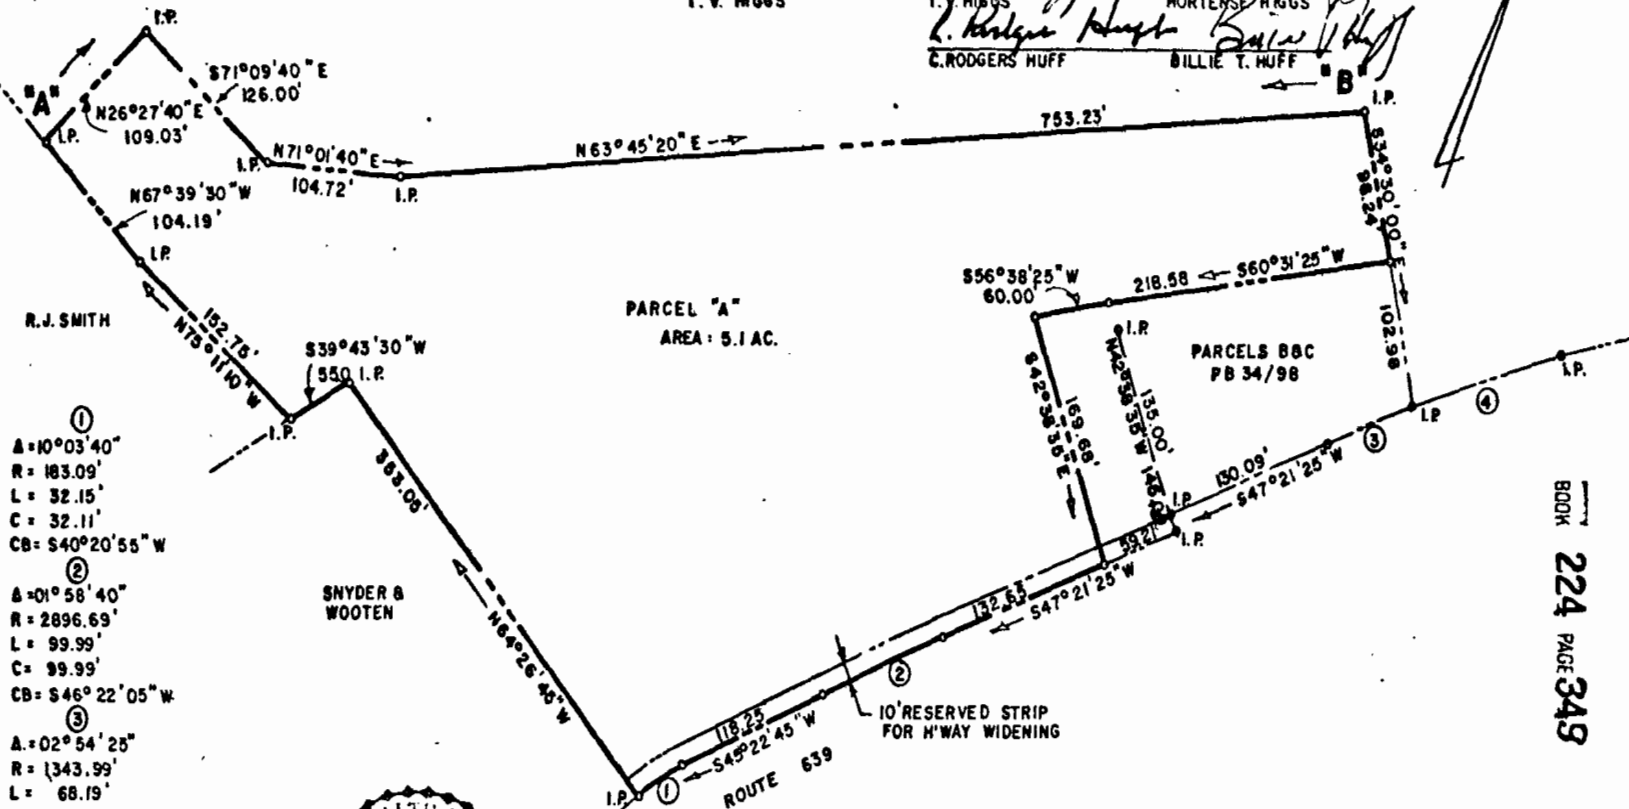

①
A = 10° 03' 40"
R = 183.09'
L = 32.15'
C = 32.11'
CB = S40° 20' 55" W

②
A = 01° 58' 40"
R = 2896.69'
L = 99.99'
C = 99.99'
CB = S46° 22' 05" W

③
A = 02° 54' 25"
R = 1343.99'
L = 68.19'
C = 68.18'
CB = S48° 48' 37" W

④
A = 05° 07' 19"
R = 1343.99'
L = 120.15'
C = 120.11'
CB = S52° 49' 28" W



A Survey for Property Line Revision Between
T.V. and Hortense Higgs and
C. Rodgers and Billie T. Huff
James City County, Va.

1" = 100'

June 9, 1982

EVANS SURVEYING CO., P.C.

Williamsburg, Va.

BOOK 224 PAGE 349