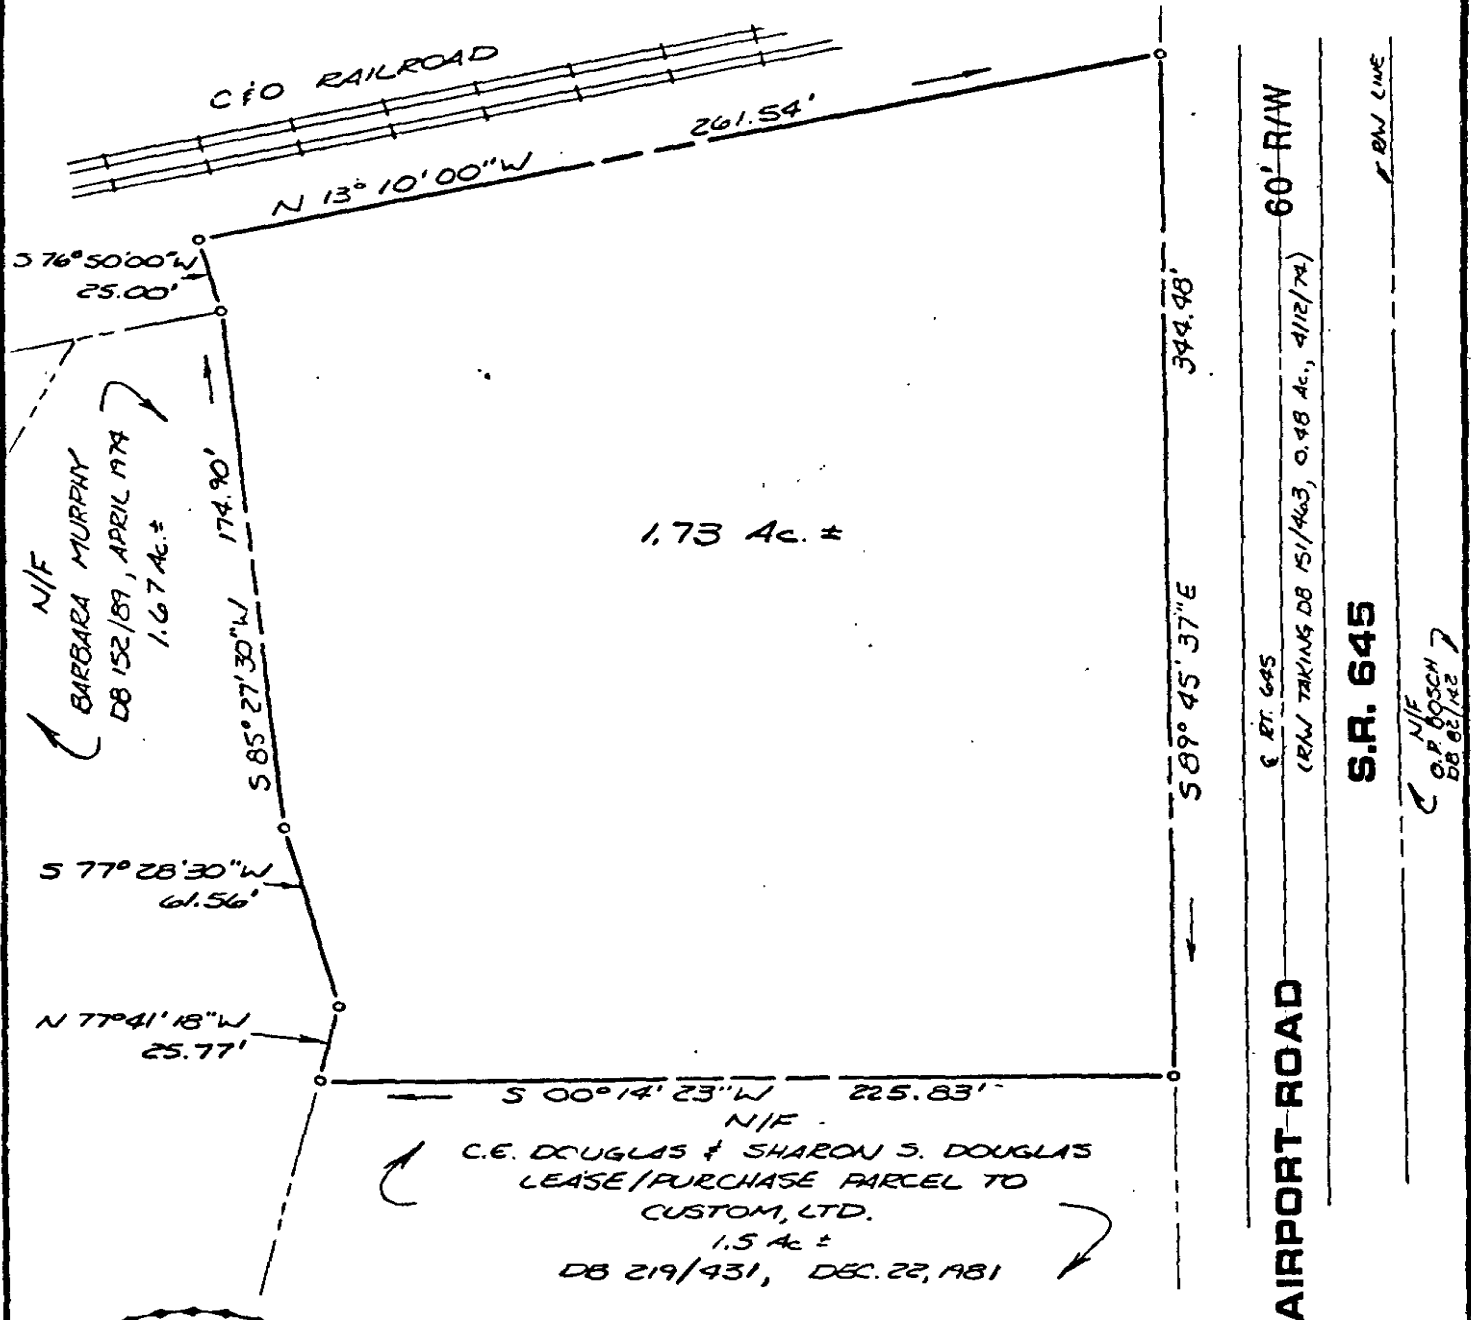


SOURCE OF TITLE: DB 135/482 DATED FEB, 1972.  
RECORDED MARCH 1972, FROM  
W. ROLAND & MAE S. WALKER  
TO C.E. & SHARON S. DOUGLAS.  
SUBJECT 1.73 Ac. ± IS A PORTION  
OF THIS CONVEYANCE.

REFERENCE: FILE 3853 (DOB), VIRGINIA FAMILY LODGE

AES, a professional corporation architects, engineers, surveyors, and planners Williamsburg, Virginia

A SURVEY OF 1.73 ACRES ±  
FOR CONVEYANCE TO: RESORT MOTELS, LTD.  
FROM: CLARENCE C. DOUGLAS AND SHARON S. DOUGLAS

JAMES CITY COUNTY

VIRGINIA

Scale: 1" :: 60'

Ref.: NOTED

Date: 9/9/83

Job No.: 5471