



INDIGO TERRACE
SUBDIVISION

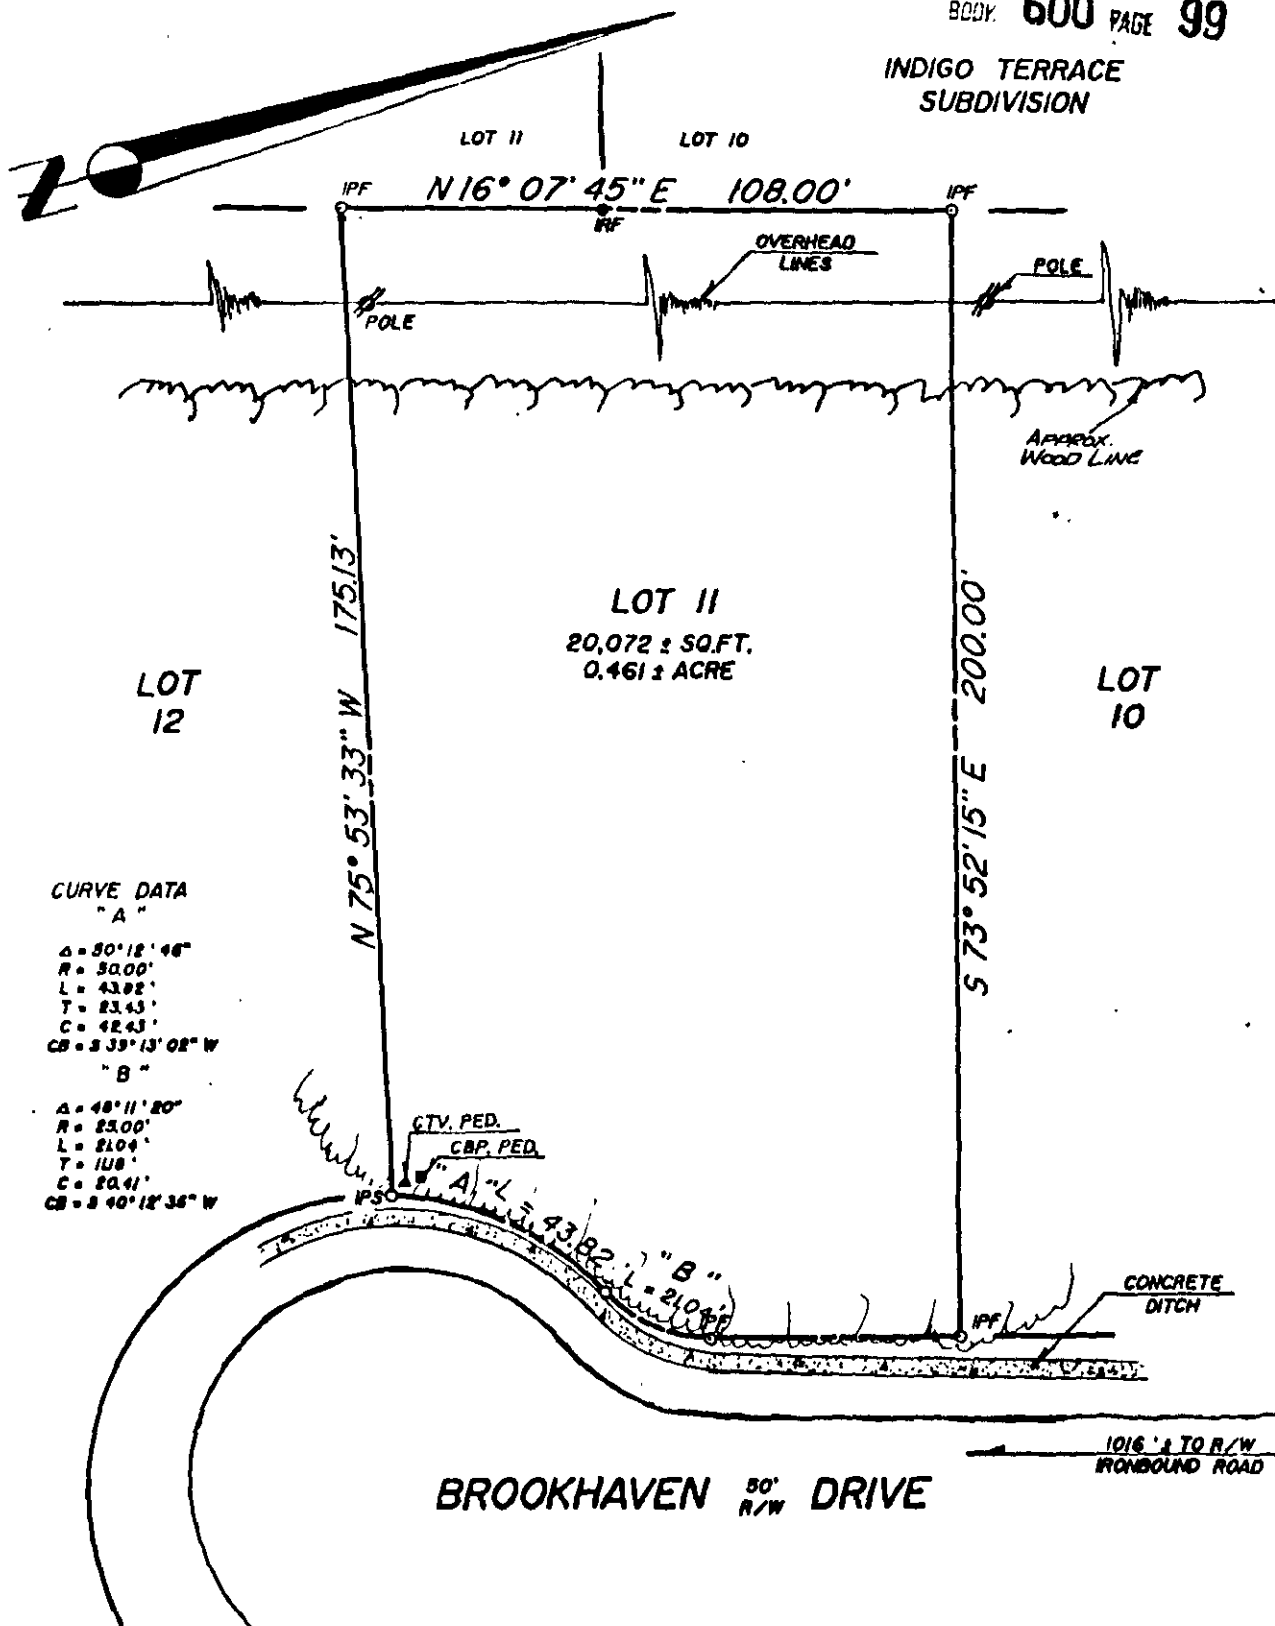

FLOOD CERTIFICATION:
PROPERTY SHOWN HEREON IS IN FLOOD
HAZARD ZONE "X" (AREAS OUTSIDE THE
500 YEAR FLOOD PLAIN) AS SHOWN ON
COMMUNITY PANEL # 510201 00358 AND
AS PREPARED BY THE FEDERAL EMERGENCY
MANAGEMENT AGENCY. SAID PANEL HAS AN
EFFECTIVE DATE OF FEBRUARY 06, 1991.

NOTE:
UNLESS SHOWN, ALL UTILITIES ARE
UNDERGROUND.

ADDRESS:
121 BROOKHAVEN DRIVE

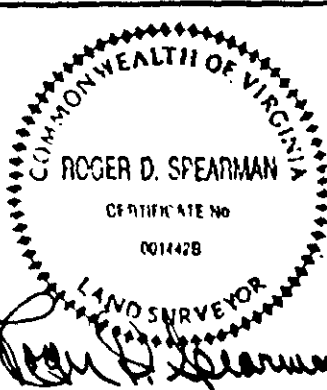

REFERENCES:

PB 27, P. 11
PB 30, P. 31
DB 129, P. 303
DB 129, P. 310

IPF = IRON PIPE FOUND
IPB = IRON PIPE SET
IRB = IRON ROD SET
IRF = IRON ROD FOUND
BL = BLOW-BY-LINE

DATE: DEC. 08, 1992

SCALE: 1" = 30'

JOB 8160 FB "P"

PHYSICAL SURVEY

OF PROPERTY TO BE CONVEYED TO

REBECCA M. LEE

BEING

LOT 11, SECTION 1, BROOKHAVEN

LOCATED

JAMES CITY COUNTY, VIRGINIA

SPEARMAN & ASSOCIATES, P.C.

SURVEYORS AND PLANNERS

489 McLaws Circle — WILLIAMSBURG, VA.

(804) 253-8720

