
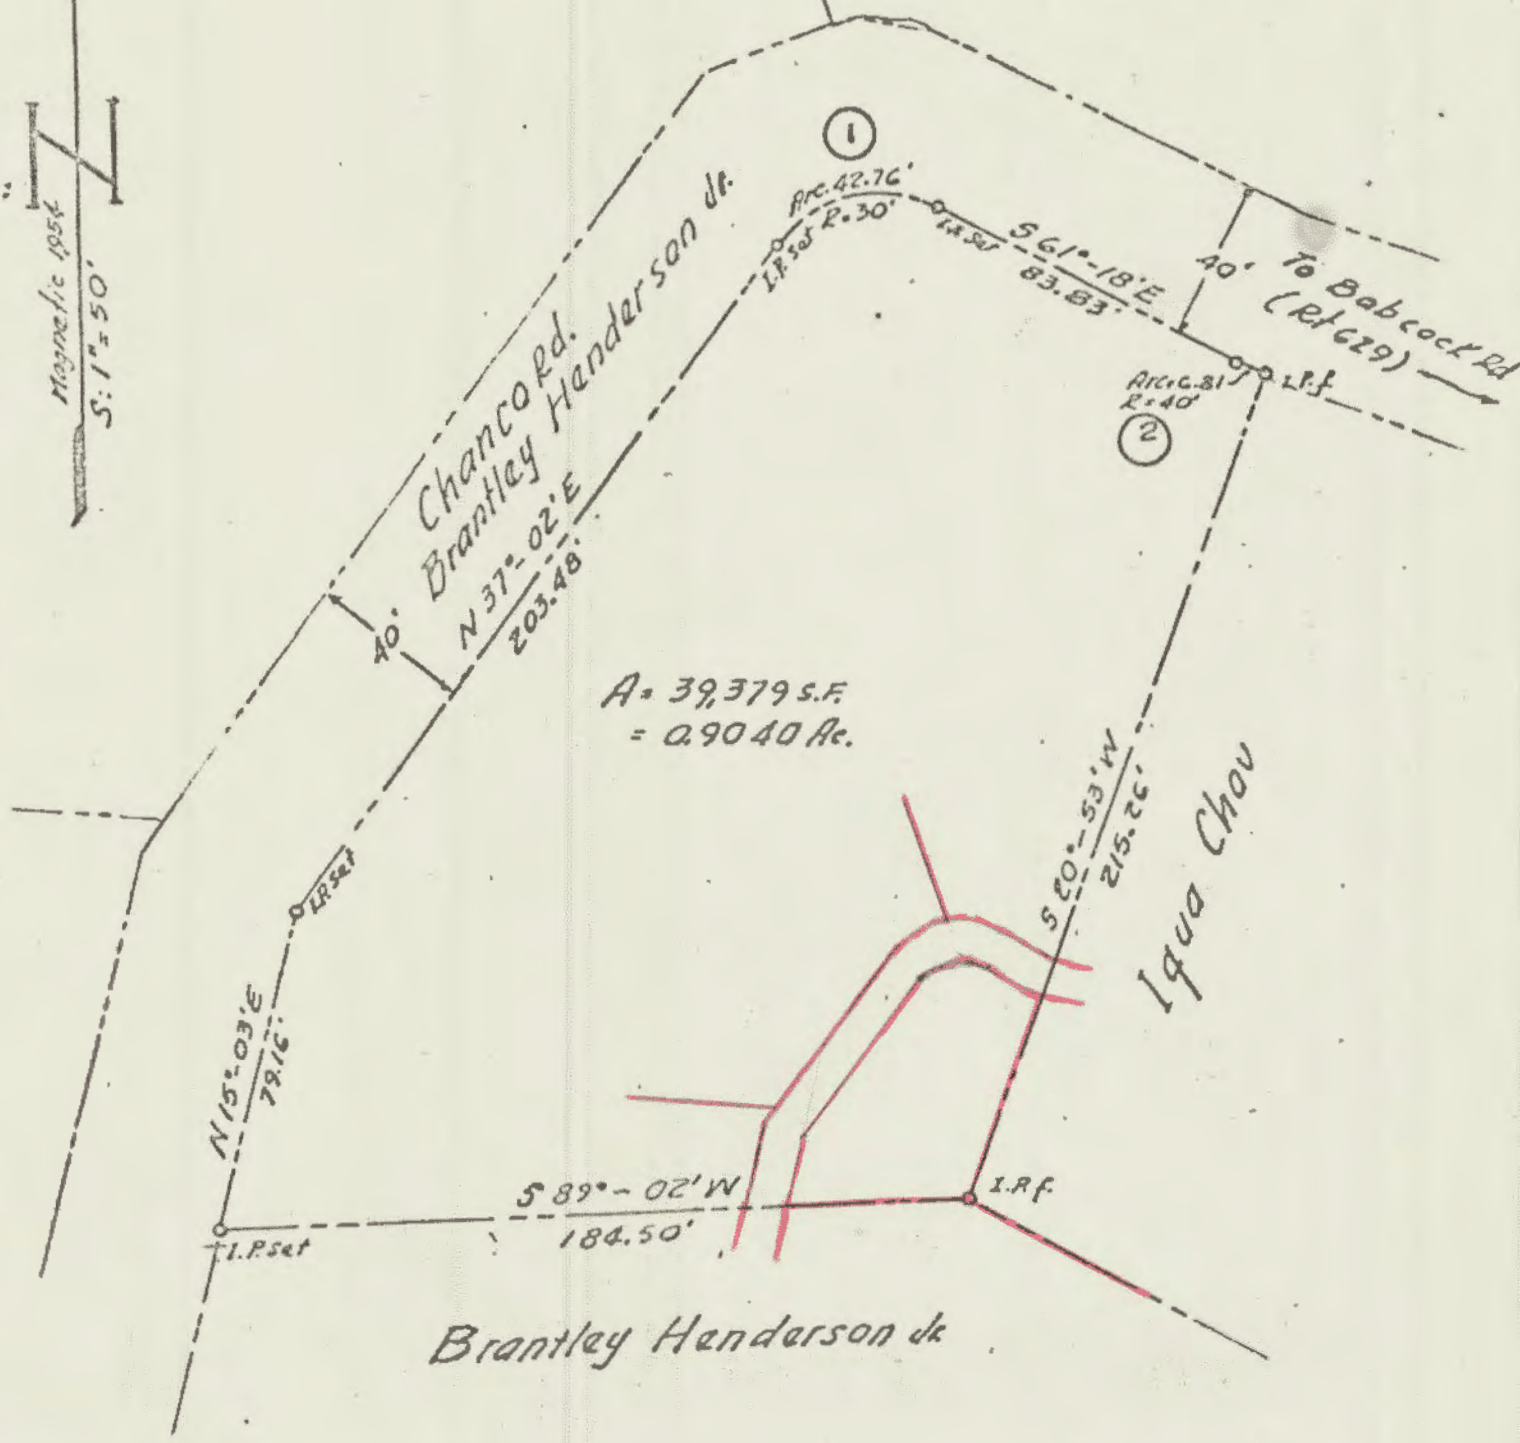


25-65B
(47-2)(14-5)

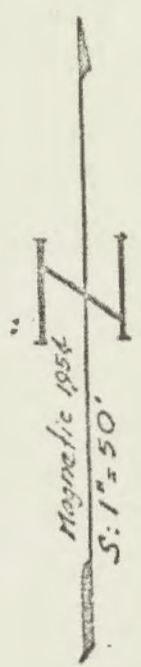

A = 39,379 S.F.
= 0.9040 Ac.

- | | |
|-------------------------|-----------------------------|
| ① | ② |
| $\Delta = 81^\circ 40'$ | $\Delta = 9^\circ 45'$ |
| $R = 30'$ | $R = 40'$ |
| $T = 25.92'$ | $T = 3.41$ |
| $Arc = 42.76$ | $Arc = 6.81$ |
| $ch = 39.23$ | $ch = 6.80$ |
| $C.B. = N77^\circ 52'E$ | $C.B. = S66^\circ 10' 30'E$ |

Recorded 15 day of Aug 1961
in

D.B. No. 82 ; pages 1
W. Blanche Clerk

PLAT SHOWING
PORTION OF THE PROPERTY
of
BRANTLEY HENDERSON JR.
located off Babcock Rd. in Jamestown
District, James City County, Va. -

C. C. ...
C. L. S. J. 77C
Newport News, Va. June 22nd 1961