

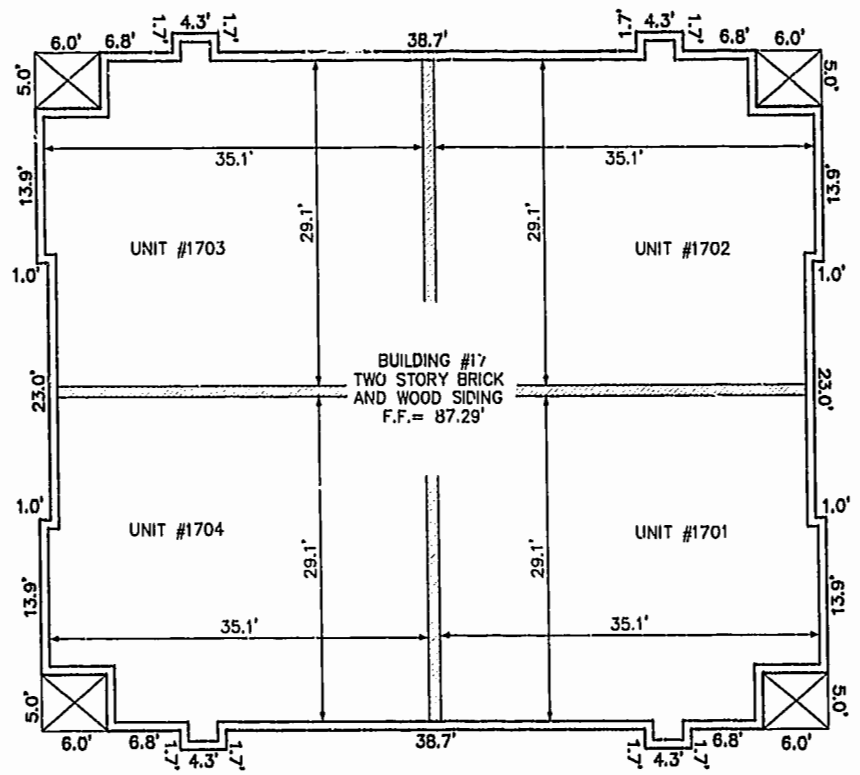



BUILDING NUMBER	UNIT NUMBER	STREET ADDRESS
17	1701	1701 WESTGATE CIRCLE
17	1702	1702 WESTGATE CIRCLE
17	1703	1703 WESTGATE CIRCLE
17	1704	1704 WESTGATE CIRCLE

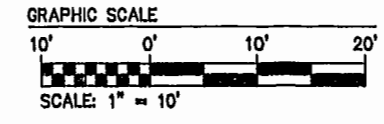

FRONT OF BUILDING
FIRST FLOOR

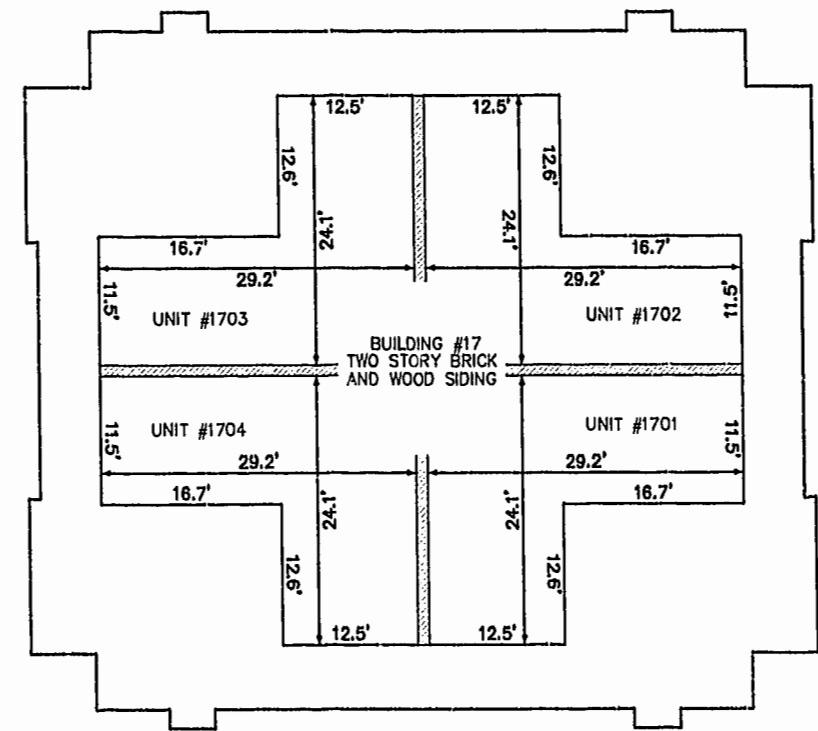

FRONT OF BUILDING
SECOND FLOOR

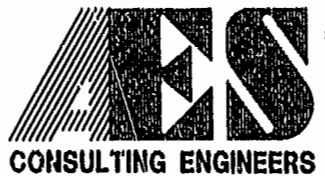

5248 Olde Towne Road, Suite 1
Williamsburg, Virginia 23188
(757) 253-0040
Fax (757) 220-8994

**PLAT OF CONDOMINIUM
WESTGATE AT WILLIAMSBURG,
A CONDOMINIUM
PHASE EIGHTEEN**
OWNED BY: 752 L.L.C.,
A VIRGINIA LIMITED LIABILITY COMPANY
CITY OF WILLIAMSBURG VIRGINIA



No.	DATE	REVISION / COMMENT / NOTE	BY

City of Williamsburg & County of James City
Circuit Court: This PLAT was recorded on
13 Sept 2001
at 12:14 PM, PB 83, PG 25-30
DOCUMENT # 011395
BETSY B. WOOLRIDGE, CLERK
Betsy Woolridge, Clerk

Designed GTW/ADS	Drawn JFS
Scale 1" = 10'	Date 8/27/01
Project No. 8395-6	
Drawing No. 4 OF 6	