


2855. (21-4) (01-0-0038)


3

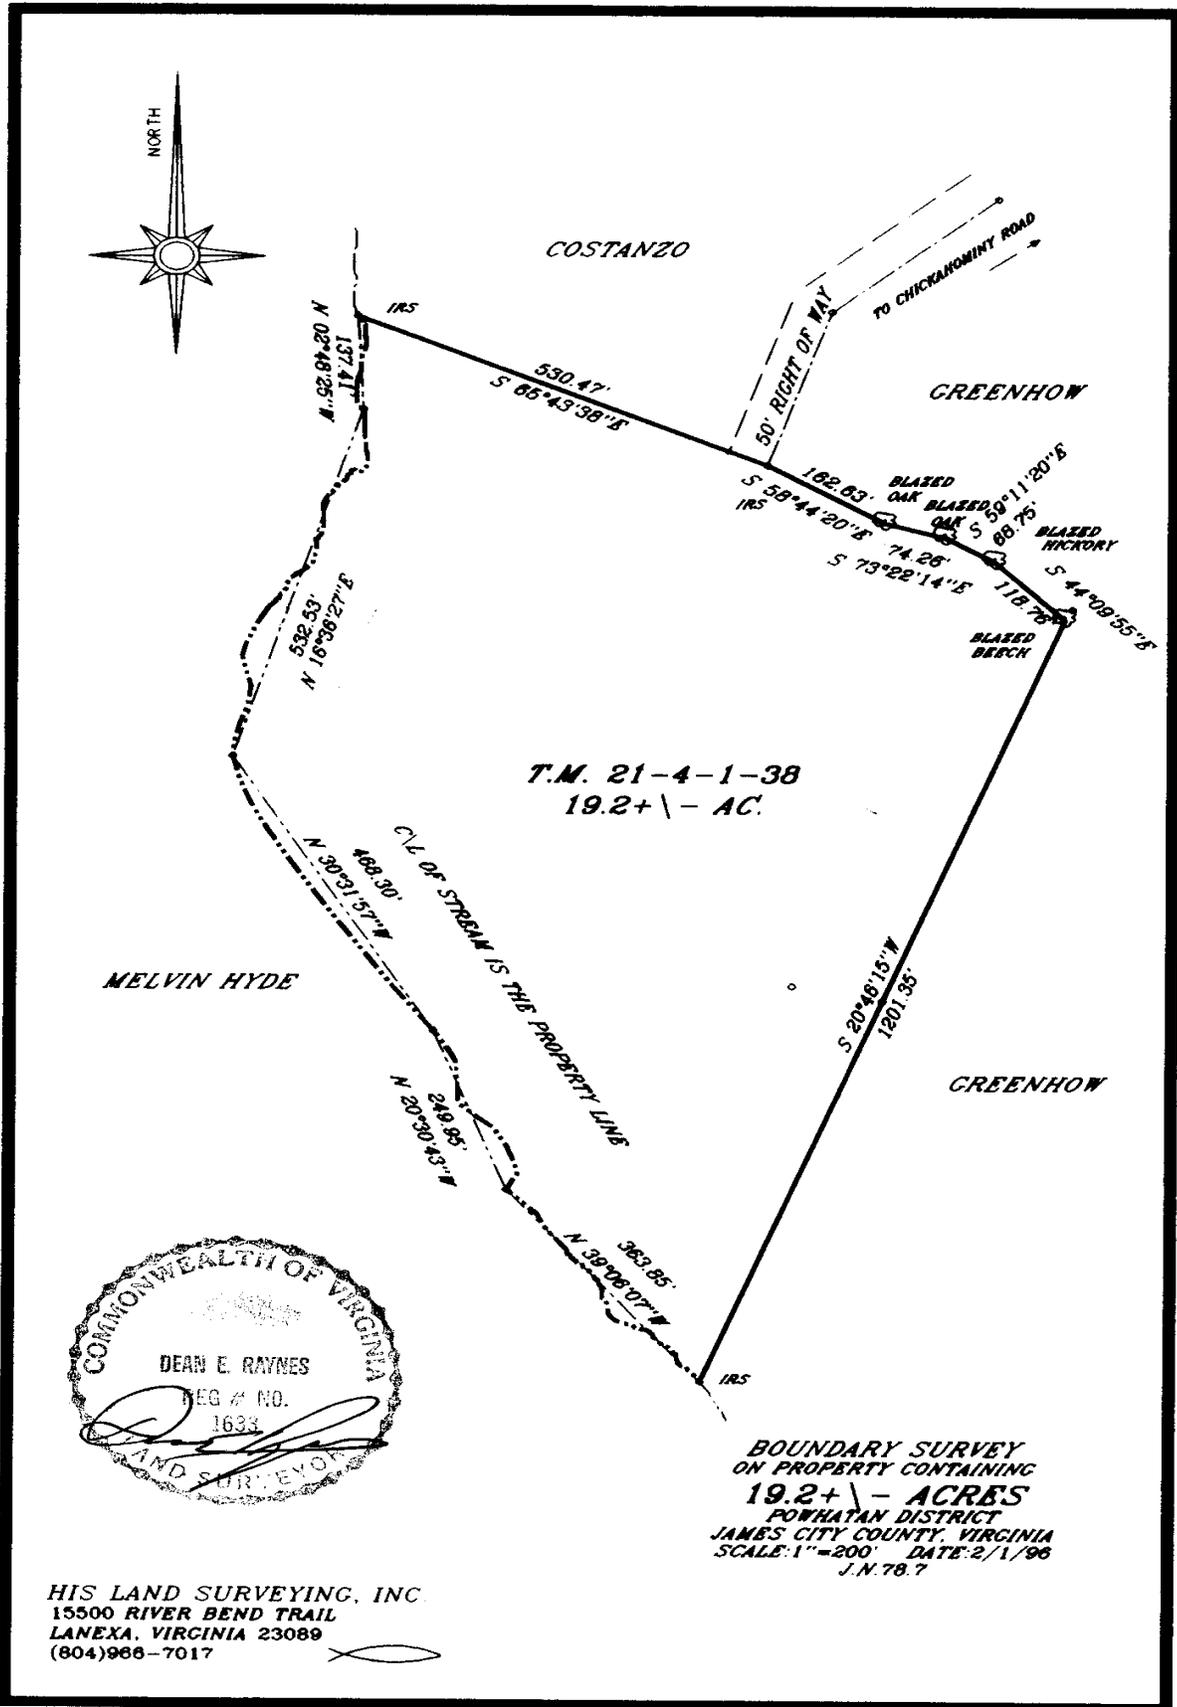

AUG 13 04 15

2855

COURSE	BEARING	DISTANCE
L-1	S 19°40'22"W	10.00'
L-2	S 64°36'59"E	50.25'
L-3	S 70°19'38"E	22.22'

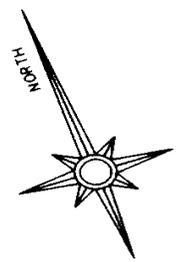

CHICKAHOMINY ROAD

500 16' TO CRANSTONS  
MILL POND ROAD →

CHICKAHOMINY  
BAPTIST CHURCH  
DB. 126.PC. 164

CHIEFTAIN INVESTMENT  
DB. 30.PC. 25



T.M. 22-3-1-33  
19.41 ACRES

T.M. 21-4-1-39  
6.5 ACRES

ROBERT C. GREENHOW

**BOUNDARY SURVEY**  
ON TWO PARCELS OF LAND  
CONTAINING  
**25.91+/- ACRES**  
LOCATED IN  
POWhatan DISTRICT  
JAMES CITY COUNTY, VIRGINIA  
SCALE: 1"=200' DATE: 2/1/96  
J.N. 787

HIS LAND SURVEYING, INC.  
15500 RIVER BEND TRAIL  
LANEXA, VIRGINIA 23089  
(804)966-7017

AUG 13 2016

