


#020021197

87 PAGE 63

City of Williamsburg & County of James City
 Circuit Court: This PLAT was recorded on
September 16, 2002
 at 1:47 AM PM, DB 87 PG 61-66
 DOCUMENT # 020021197
 BETSY B. WOOLRIDGE, CLERK
C. J. Newell, Dep. Clerk

46-1-01-0-0031
 "GREENSPRINGS PLANTATION"
 (DB 322, PG 254)

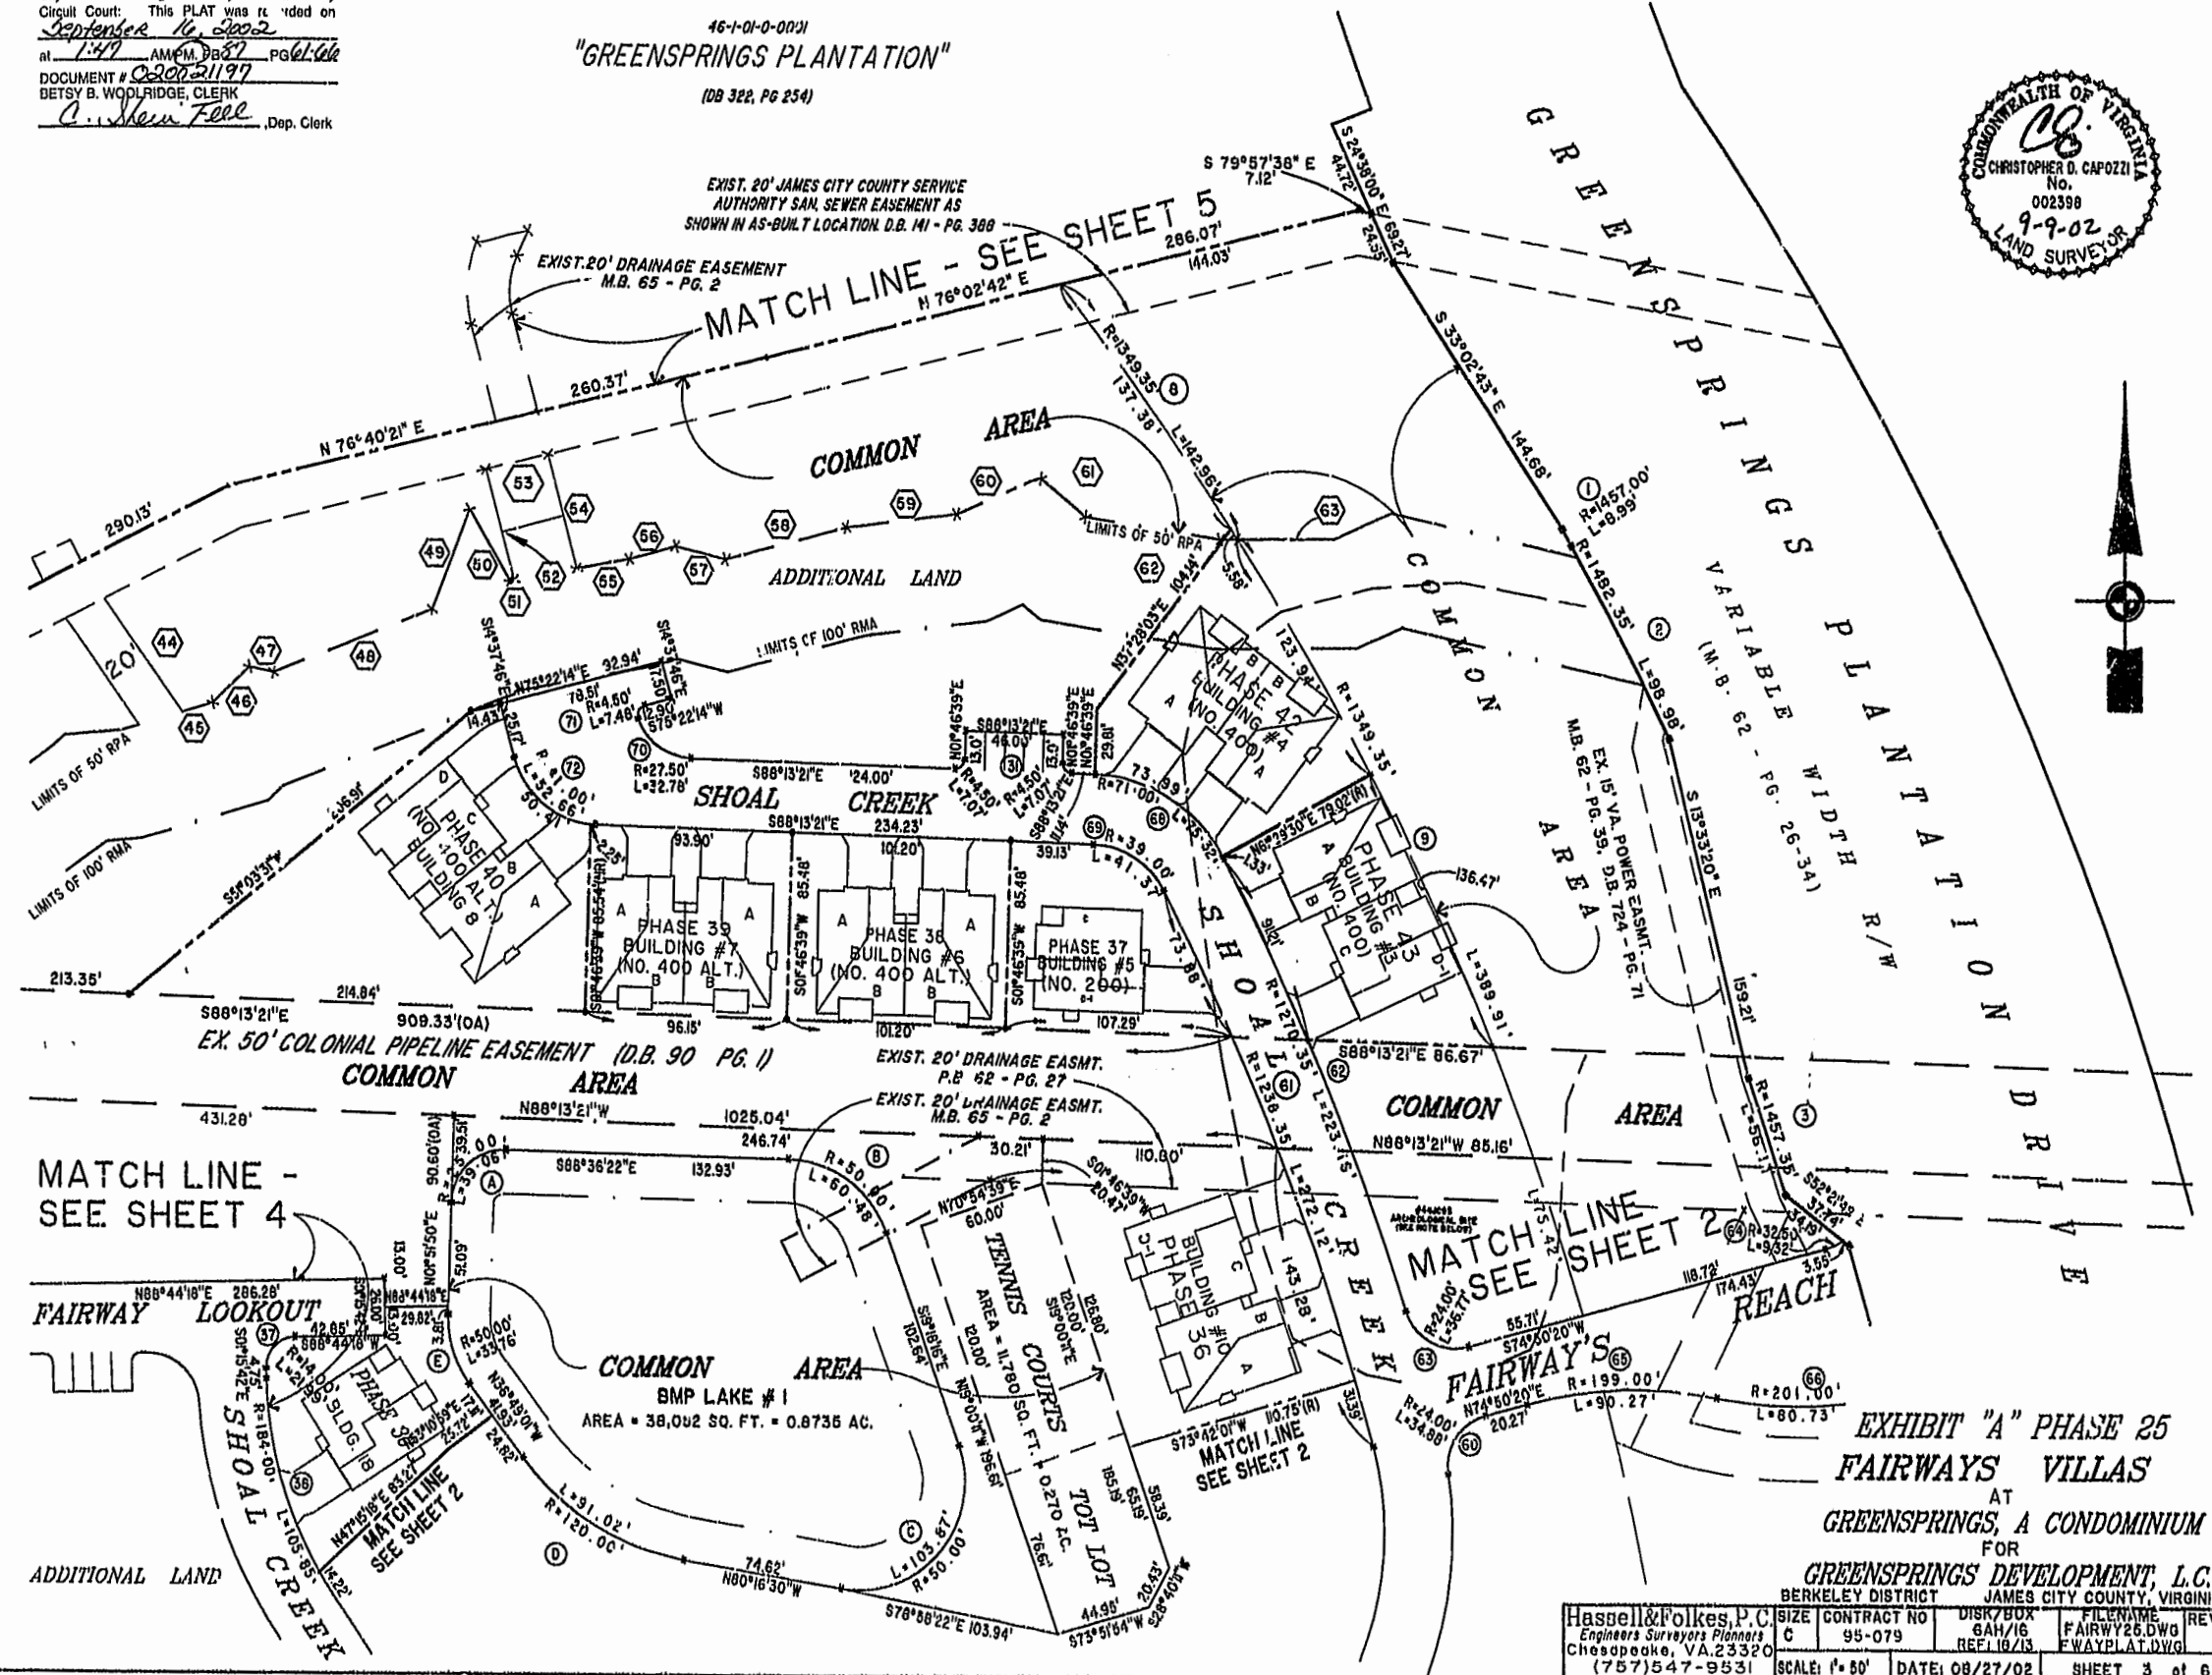

Hassell & Folkes, P.C. Engineers Surveyors Planners Chesapeake, VA 23320 (757) 547-9531	SIZE: C CONTRACT NO: 95-079	DISK/BOX: GAH/16 REF: 10/13	FILENAME: FAIRWAY25.DWG FWAYPLAT.DWG	SCALE: 1" = 50' DATE: 08/27/02 SHEET 3 of 6
--	--------------------------------	--------------------------------	---	---