

#020028120

88 PAGE 60


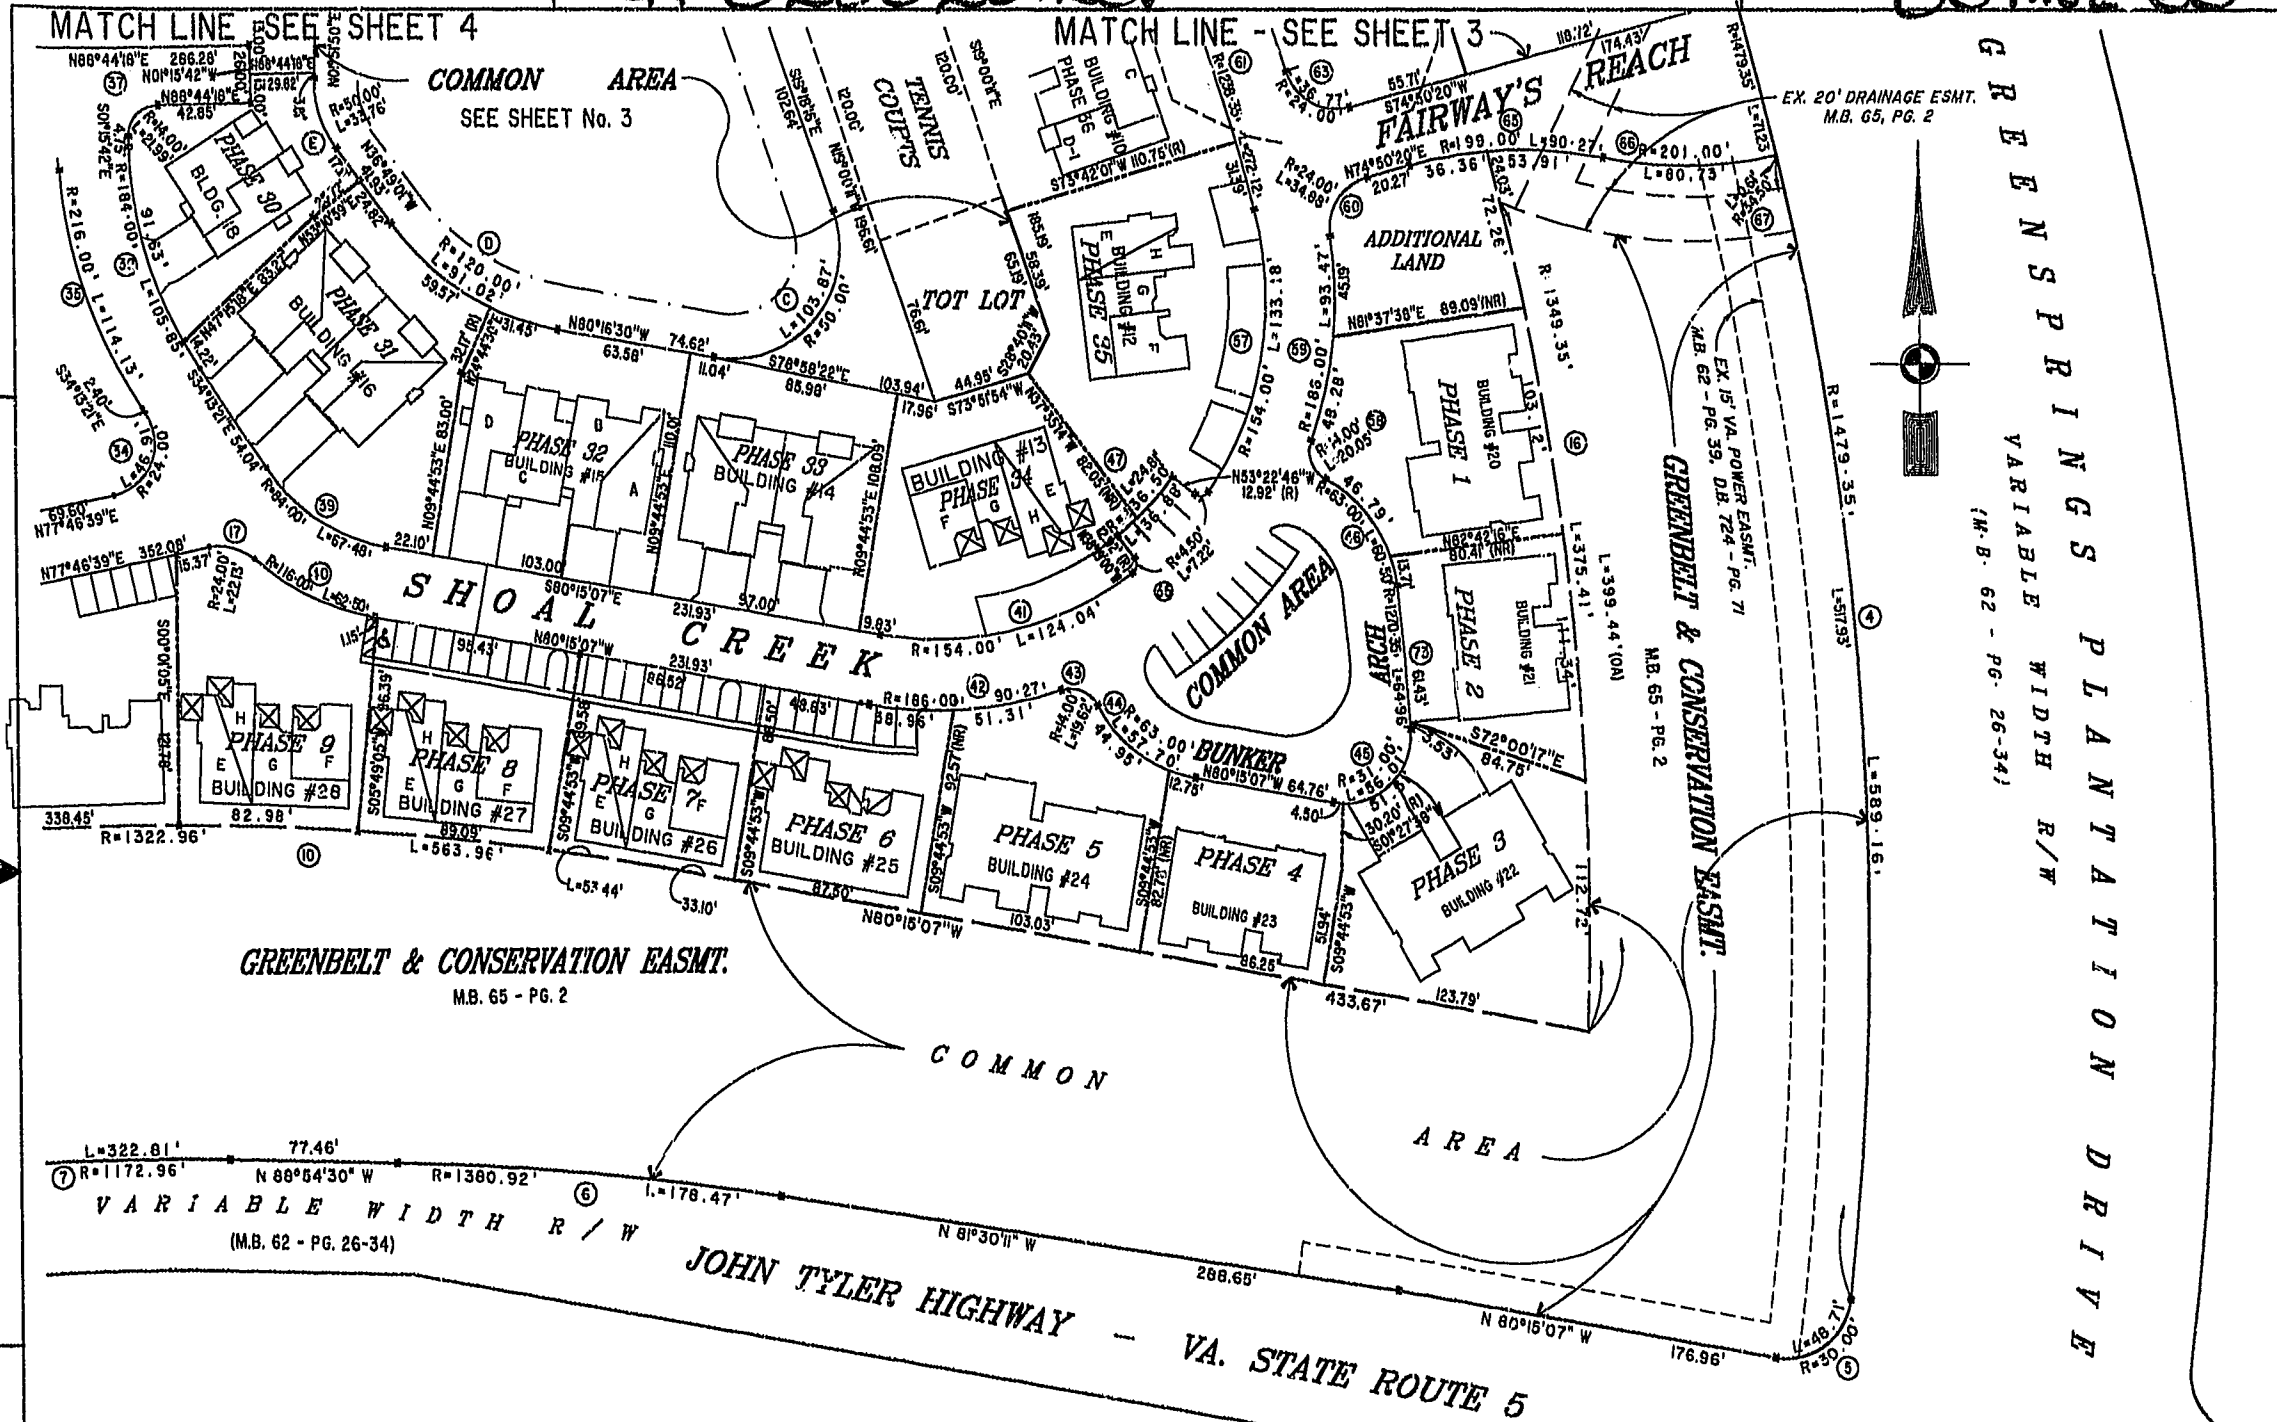


EXHIBIT "A" PHASE 18  
 FAIRWAYS VILLAS  
 AT  
 GREENSPRINGS, A CONDOMINIUM  
 FOR  
 GREENSPRINGS DEVELOPMENT, L.C.  
 BERKELEY DISTRICT JAMES CITY COUNTY, VIRGINIA

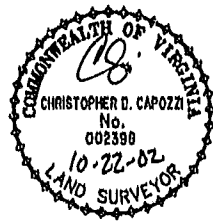

City of Williamsburg & County of James City  
 Circuit Court: This PLAT was recorded on  
 7/20/02, 2:25 PM, 2002  
 at 10:32 AM, PG. 88, PG. 89-91  
 DOCUMENT # C-200-28120  
 BESSY B. WOOLRIDGE, CLERK  
 C. New Field, Dup. Clerk

|  |                                |                                |                                 |  |                    |
|--|--------------------------------|--------------------------------|---------------------------------|--|--------------------|
| Hassell & Polkes, P.C.<br>Engineers Surveyors Planners<br>Chesapeake, VA. 23320<br>(757)547-9831 | SIZE: C<br>CONTRACT NO: 95-079 | DIST. BOX: 6A/10<br>REF: 18/13 | SCALE: 1"=80'<br>DATE: 10/22/02 | FILENAME: FAIRWAY18.DWG<br>E-WAY18.LAT.DWG | REV.: SHEET 2 of 6 |
|--|--------------------------------|--------------------------------|---------------------------------|--|--------------------|