

City of Williamsburg & County of James City  
Circuit Court: This PLAT was recorded on  
12 Dec 2002  
at 11:50 AM P.B. 88 P.G. 92-97  
DOCUMENT # 020029798  
BETSY B. WOOLRIDGE, CLERK  
Betsy B. Woolridge, Clerk

46-1-01-0-0001  
"GREENSPRINGS PLANTATION"  
(OB 322, PG 254)

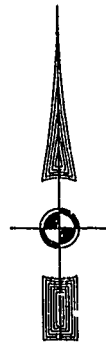
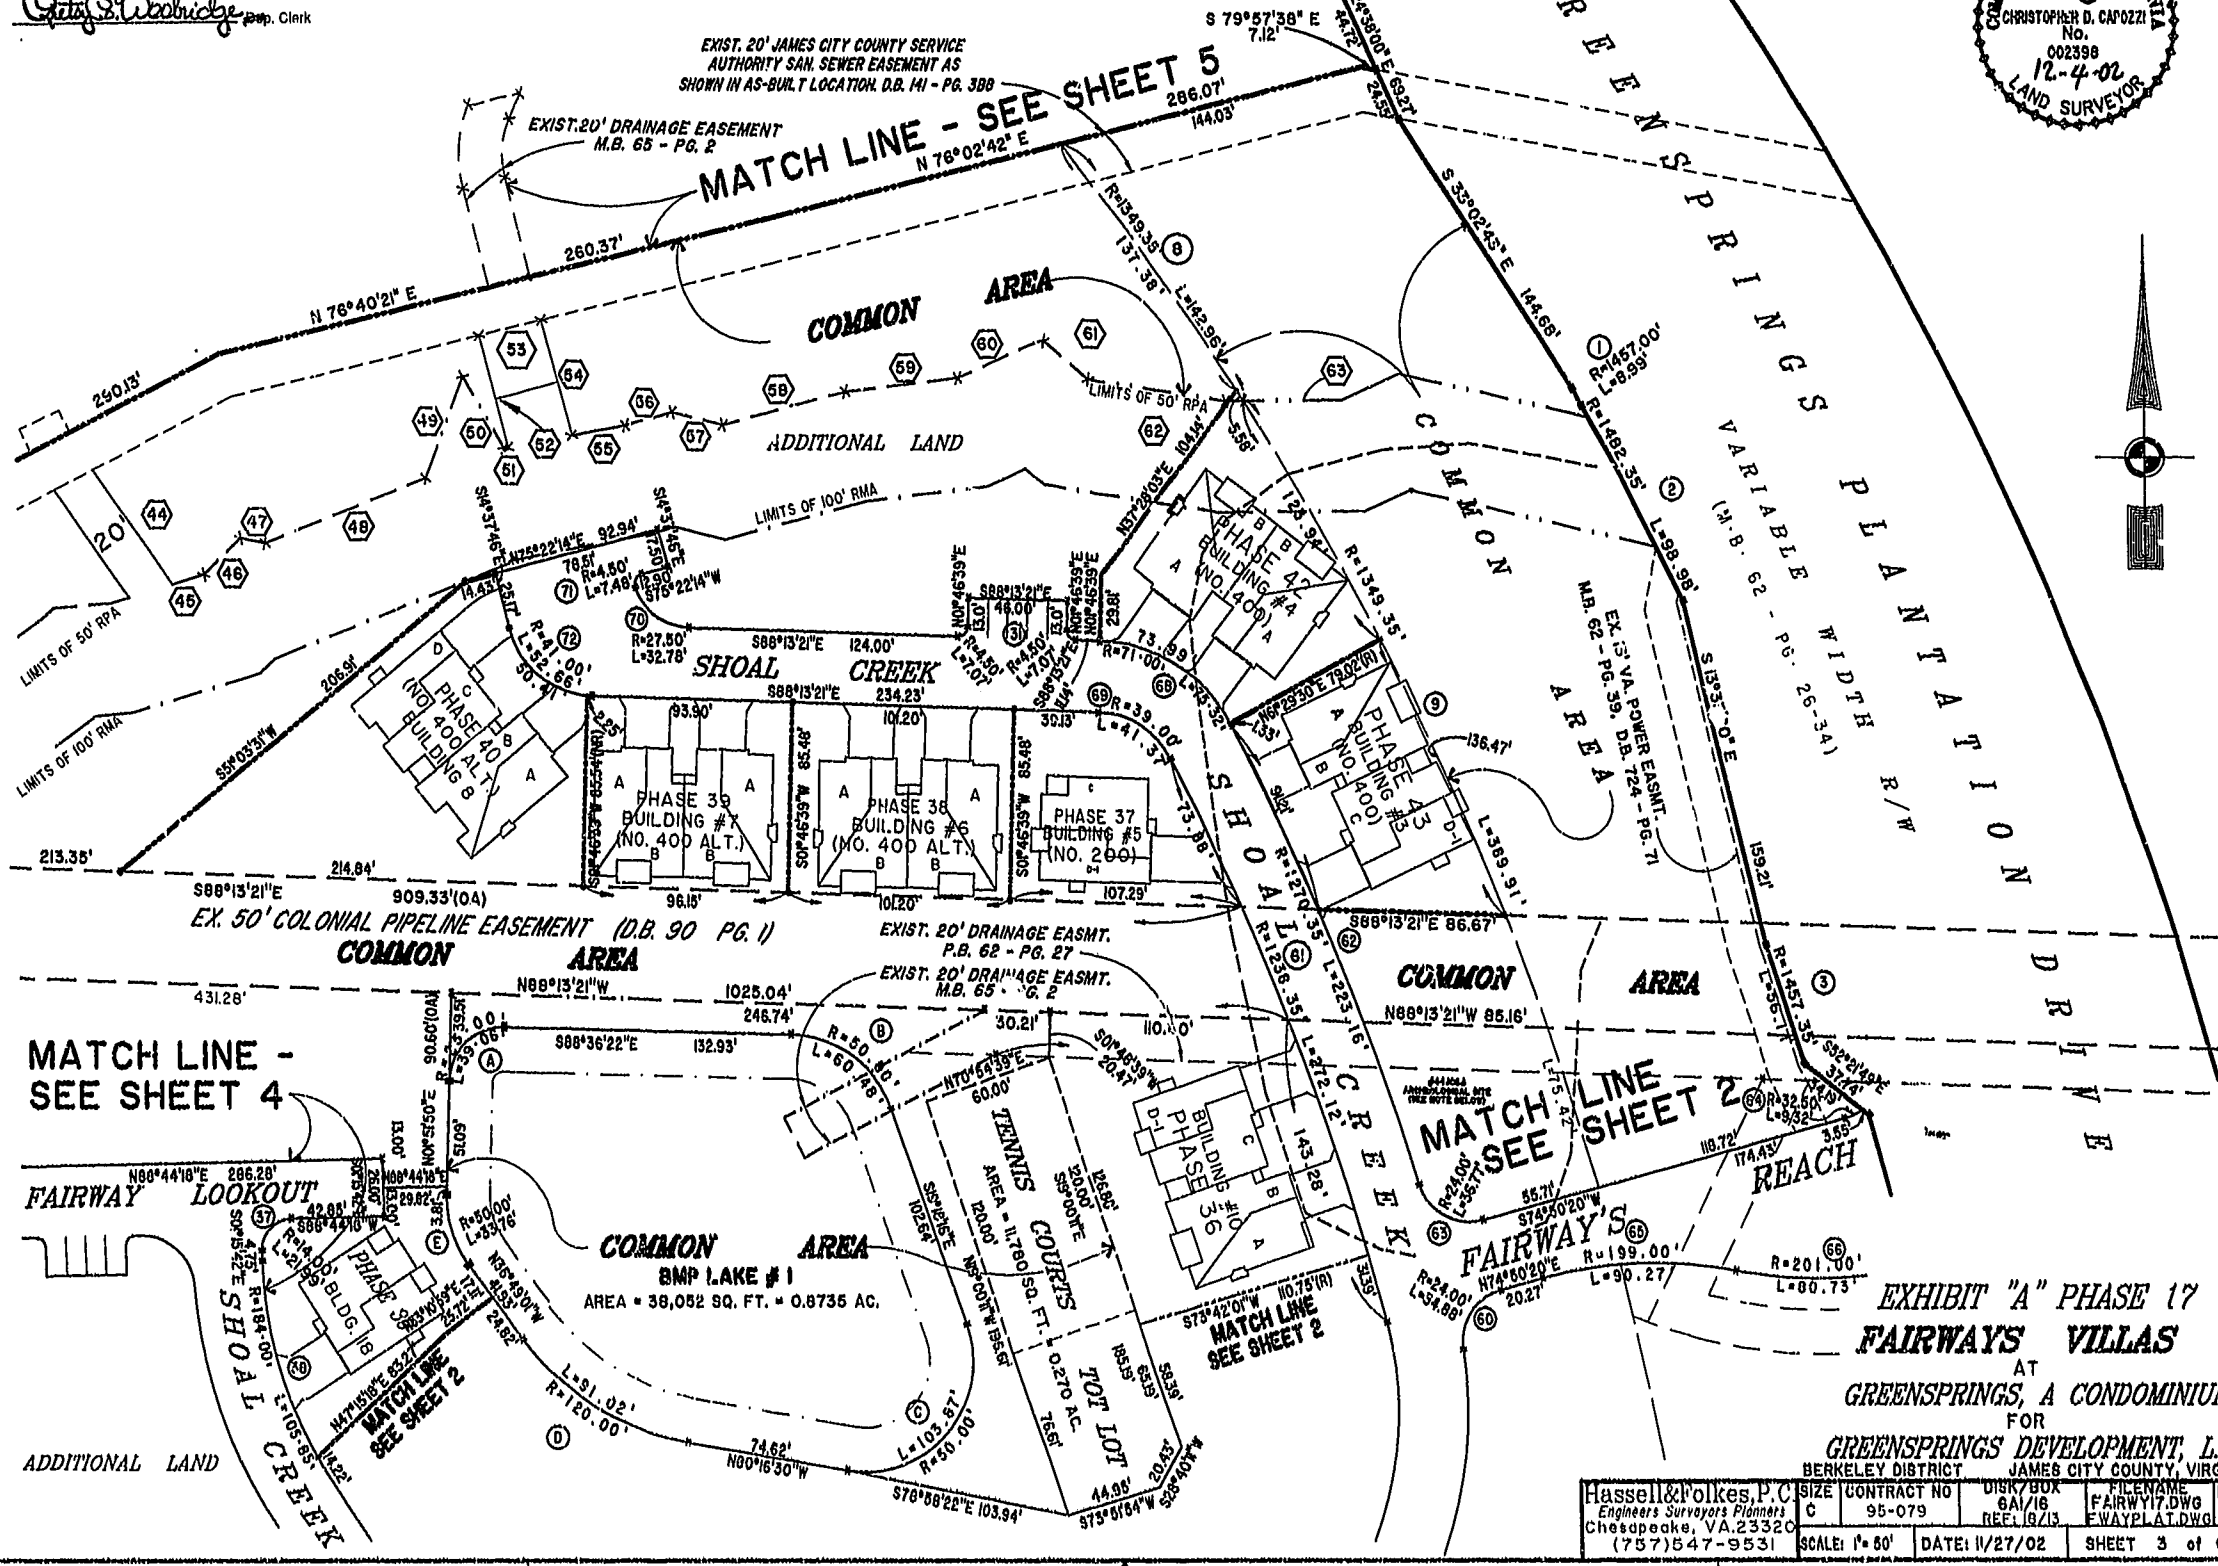


EXHIBIT "A" PHASE 17  
FAIRWAYS VILLAS  
AT  
GREENSPRINGS, A CONDOMINIUM  
FOR  
GREENSPRINGS DEVELOPMENT, L.C.  
BERKELEY DISTRICT JAMES CITY COUNTY, VIRGINIA

Hassell & Polkes, P.C. Engineers Surveyors Planners Chesapeake, VA 23320 (757)547-9531	SIZE: C CONTRACT NO: 95-079	DATE: 11/27/02	DISK/BOX: 6A/18 REF: 18/13	FILE NAME: FAIRWAY17.DWG E WAYPLAT.DWG	REV.:
SCALE: 1"=50'	DATE: 11/27/02	SHEET 3 of 6			