

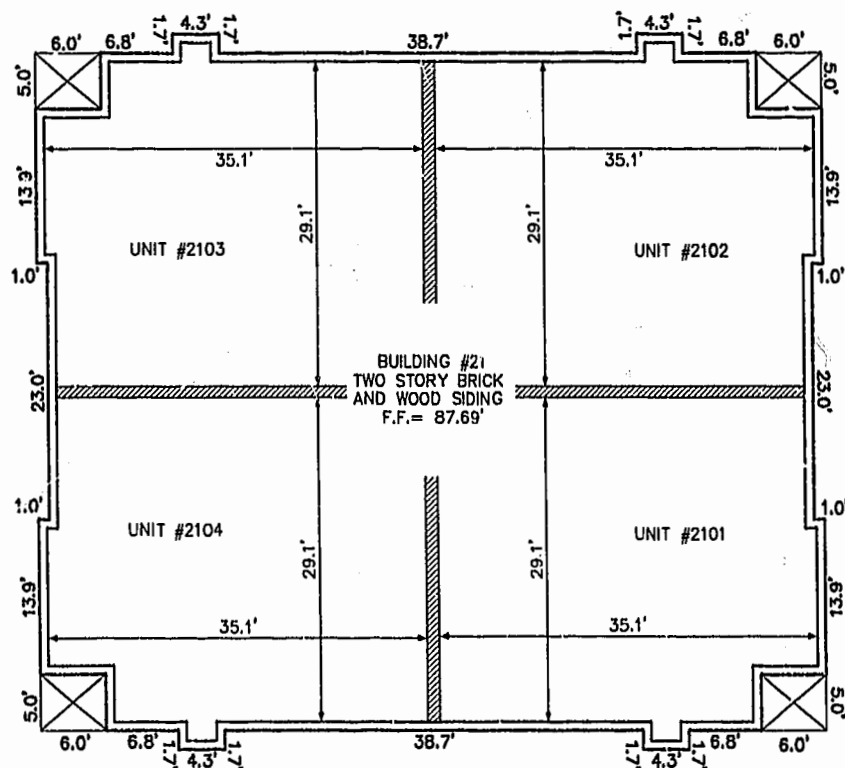


BUILDING NUMBER	UNIT NUMBER	STREET ADDRESS
21	2101	2101 WESTGATE CIRCLE
21	2102	2102 WESTGATE CIRCLE
21	2103	2103 WESTGATE CIRCLE
21	2104	2104 WESTGATE CIRCLE

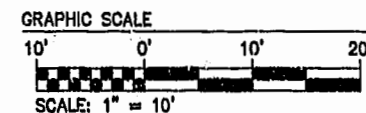


FRONT OF BUILDING
FIRST FLOOR

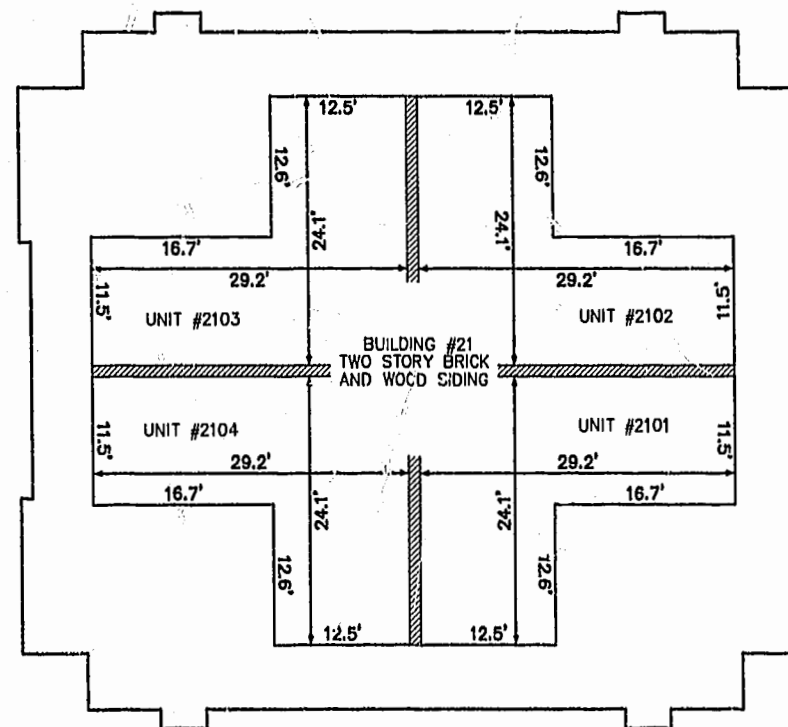

FRONT OF BUILDING
SECOND FLOOR

11.08.01-15:32 8395p214.dwg JFS

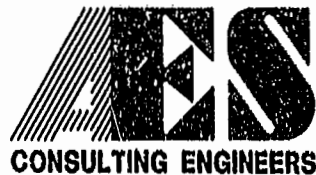

2548 Olde Towne Road, Suite 1
Williamsburg, Virginia 23188
(757) 253-0040
Fax (757) 220-8994

**PLAT OF CONDOMINIUM
WESTGATE AT WILLIAMSBURG,
A CONDOMINIUM
PHASE TWENTY-ONE**
OWNED BY: 752 L.L.C.,
A VIRGINIA LIMITED LIABILITY COMPANY
CITY OF WILLIAMSBURG VIRGINIA



City of Williamsburg & County of James City Circuit Court: This PLAT was recorded on 10 Nov 2001 at 2:28 PM, P.B.# 69-74 DOCUMENT # 020062	
BETSY B. WOOLRIDGE, CLERK <i>Betsy B. Woolridge</i> Dep. Clerk	
No.	DATE
	REVISION / COMMENT / NOTE
	BY

Designed GTW/ADS	Drawn JFS
Scale 1" = 10'	Date 11/21/01
Project No. 8395-6	
Drawing No. 4 OF 6	