



SECTION B-B (SHEET 5)

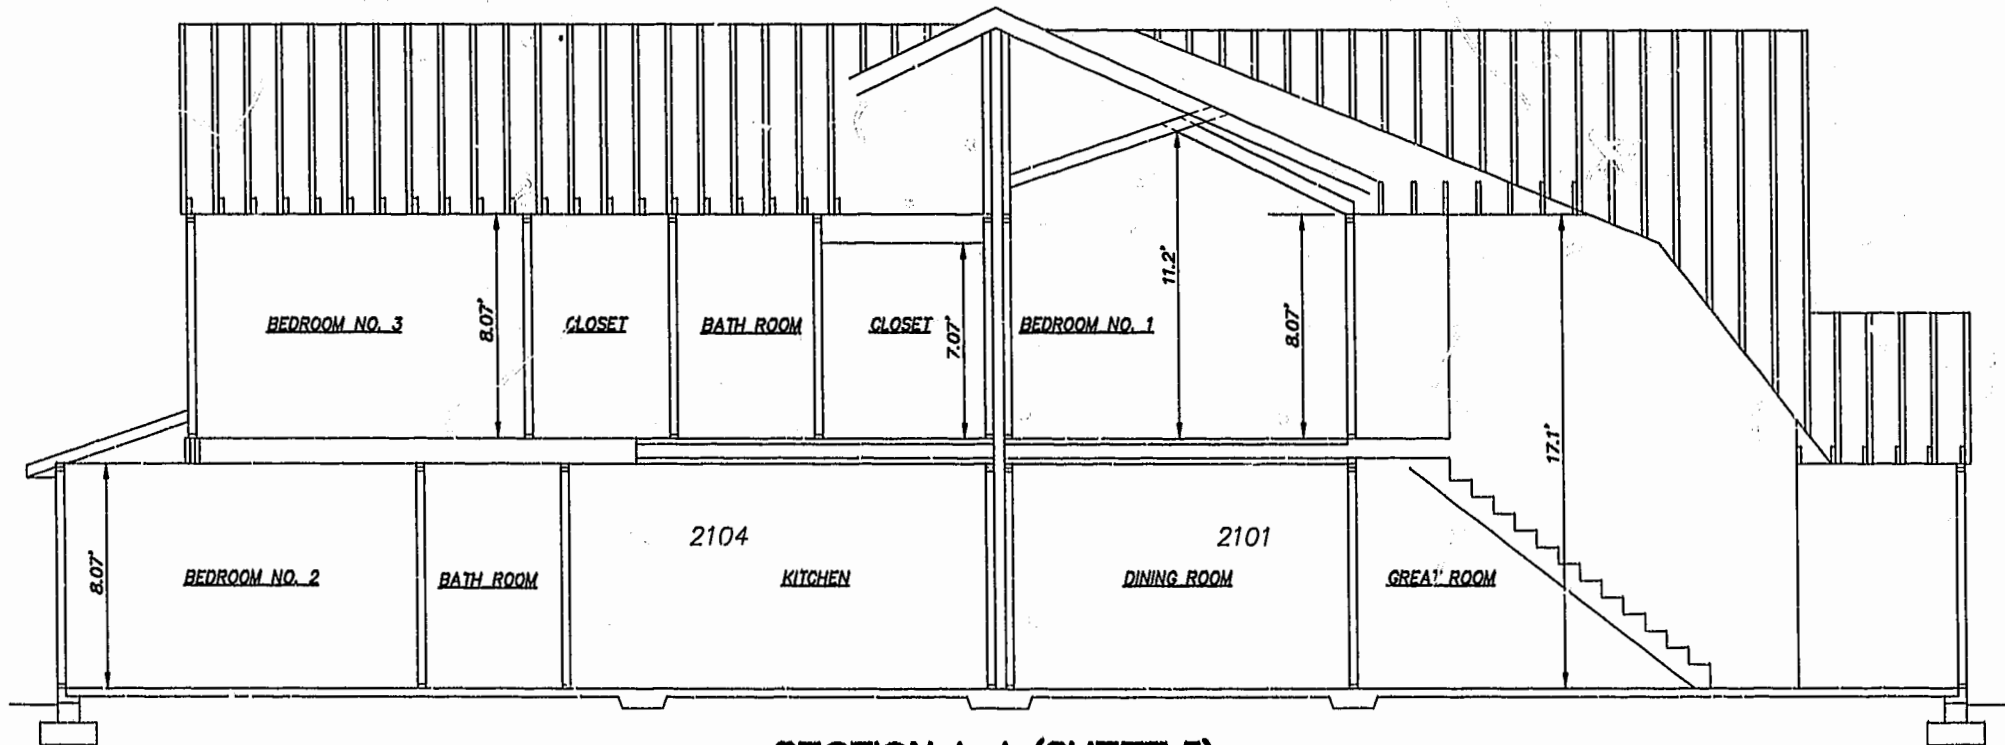

SECTION A-A (SHEET 5)

11.30.01-08:44 8395p216.dwg JFS

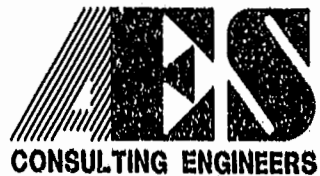

5248 Olde Towne Road, Suite 1
 Williamsburg, Virginia 23188
 (757) 253-0040
 Fax (757) 220-8994

**PLAT OF CONDOMINIUM
 WESTGATE AT WILLIAMSBURG,
 A CONDOMINIUM
 PHASE TWENTY-ONE
 OWNED BY: 752 L.L.C.,
 A VIRGINIA LIMITED LIABILITY COMPANY
 CITY OF WILLIAMSBURG VIRGINIA**



No.	DATE	REVISION / COMMENT / NOTE	BY
		City of Williamsburg & County of James City Circuit Court: This PLAT was recorded on 10 Nov 2002 at 2:28 PM, PB # 020062-74 DOCUMENT # 020062 BETSY B. WOOLRIDGE, CLERK <i>Betsy B. Woolridge</i> , Resp. Clerk	

Designed GTW/ADS	Drawn AWT/JFS
Scale 1" = 4'	Date 11/21/01
Project No. 8395-6	
Drawing No. 6 OF 6	