



SECTION B-B (SHEET 5)

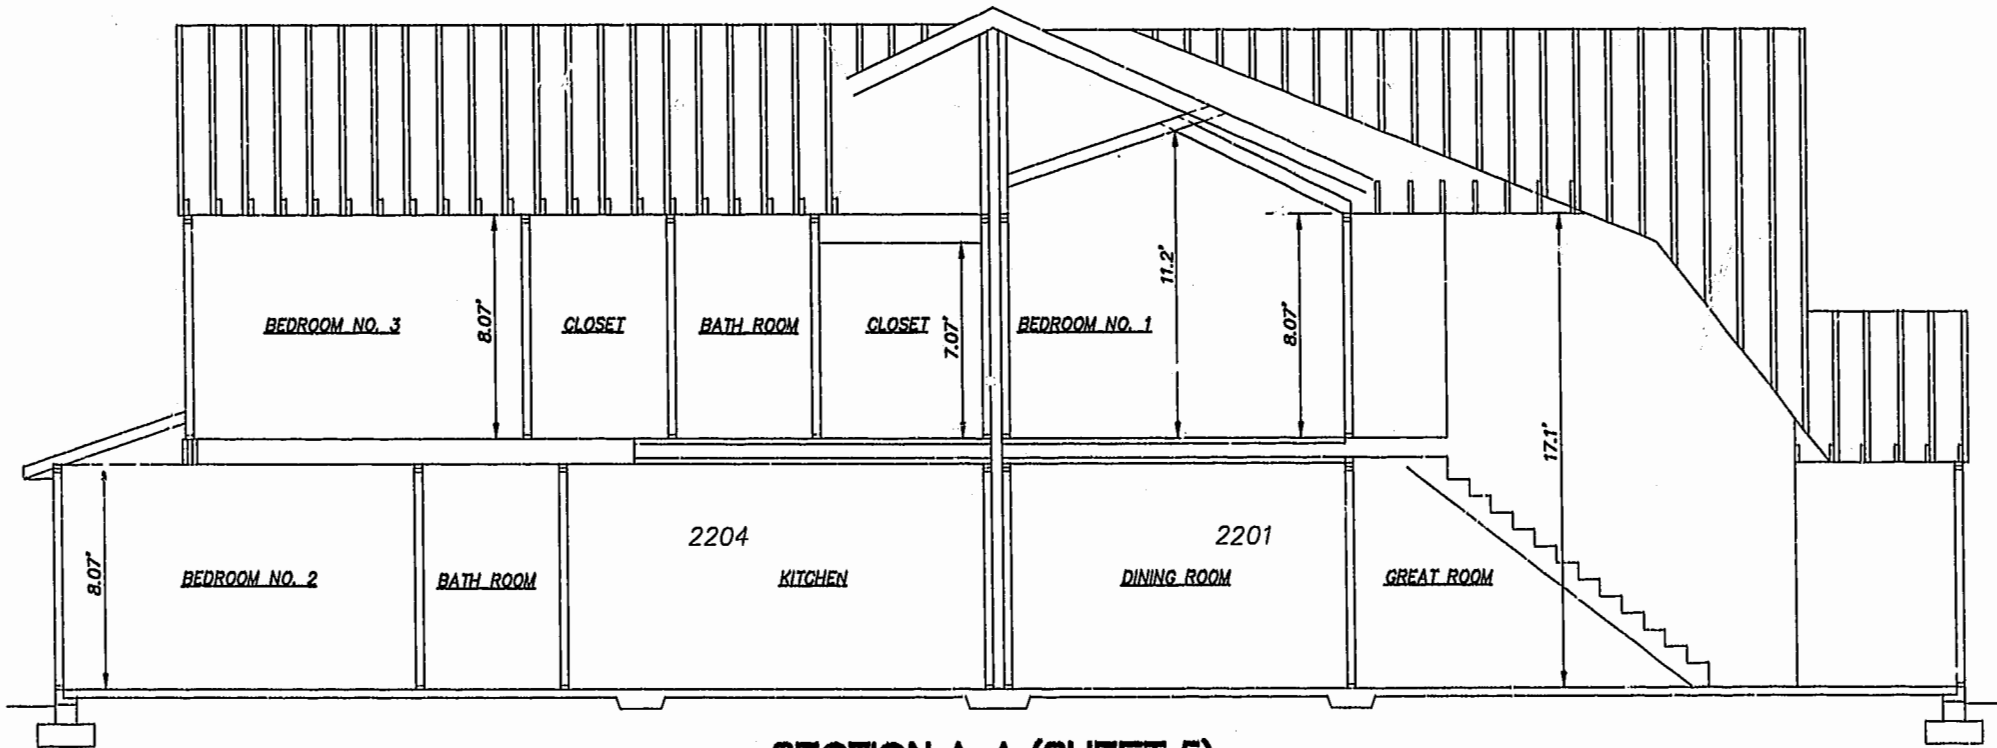

SECTION A-A (SHEET 5)

11.30.01-09:14 8395p725.dwg JFS

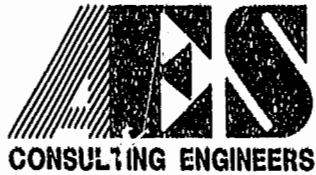

5248 Olde Towne Road, Suite 1
 Williamsburg, Virginia 23188
 (757) 253-0040
 Fax (757) 220-8994

PLAT OF CONDOMINIUM
 WESTGATE AT WILLIAMSBURG,
 A CONDOMINIUM
 PHASE TWENTY-TWO
 OWNED BY: 752 L.L.C.,
 A VIRGINIA LIMITED LIABILITY COMPANY
 CITY OF WILLIAMSBURG VIRGINIA



No.	DATE	REVISION / COMMENT / NOTE	BY

Designed GTW/ADS	Drawn AWT/JFS
Scale 1" = 4'	Date 11/28/01
Project No. 8395-6	
Drawing No. 6 OF 6	