

#020459

85 PAGE 43



VICINITY MAP
SCALE: 1"=2000'



SURVEY
OF A PORTION OF
LOT 2
AS SHOWN ON PLAT ENTITLED
"PROPERTY OF RH. BRAXTON"
WILLIAMSBURG, VIRGINIA
FOR
WILLIAMSBURG REDEVELOPMENT & HOUSING AUTHORITY

NOTES:

- 1) THIS SURVEY WAS PERFORMED WITHOUT THE BENEFIT OF A TITLE REPORT AND MAY NOT SHOW ANY/ALL EASEMENTS OF RESTRICTIONS THAT MAY AFFECT SAID PROPERTY AS SHOWN.
- 2) THIS SURVEY DID NOT INVESTIGATE THE EXISTENCE OR NON-EXISTENCE OF ANY HAZARDOUS MATERIALS OR ENVIRONMENTAL ISSUES THAT MAY AFFECT SAID PROPERTY AS SHOWN.
- 3) NORTH MERIDIAN AS SHOWN IS BASED ON PLAT RECORDED IN PLAT BOOK 4 AT PAGE 19, JAMES CITY COUNTY, VIRGINIA.
- 4) DASHED LINE FROM POINTS "A"- "B"- "C" AND FROM "B"- "D" REPRESENT LINES OF OCCUPATION.

AREA "A" = 1,192 S.F.
AREA "B" = 1,097 S.F.
AREA "C" = 2,413 S.F.
TOTAL AREA = 4,702 S.F.

N\F
CONSTANTINE N. TSAMOURAS
(INSTR. #9801162)

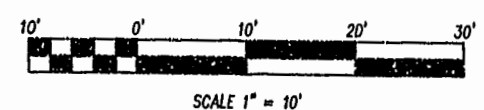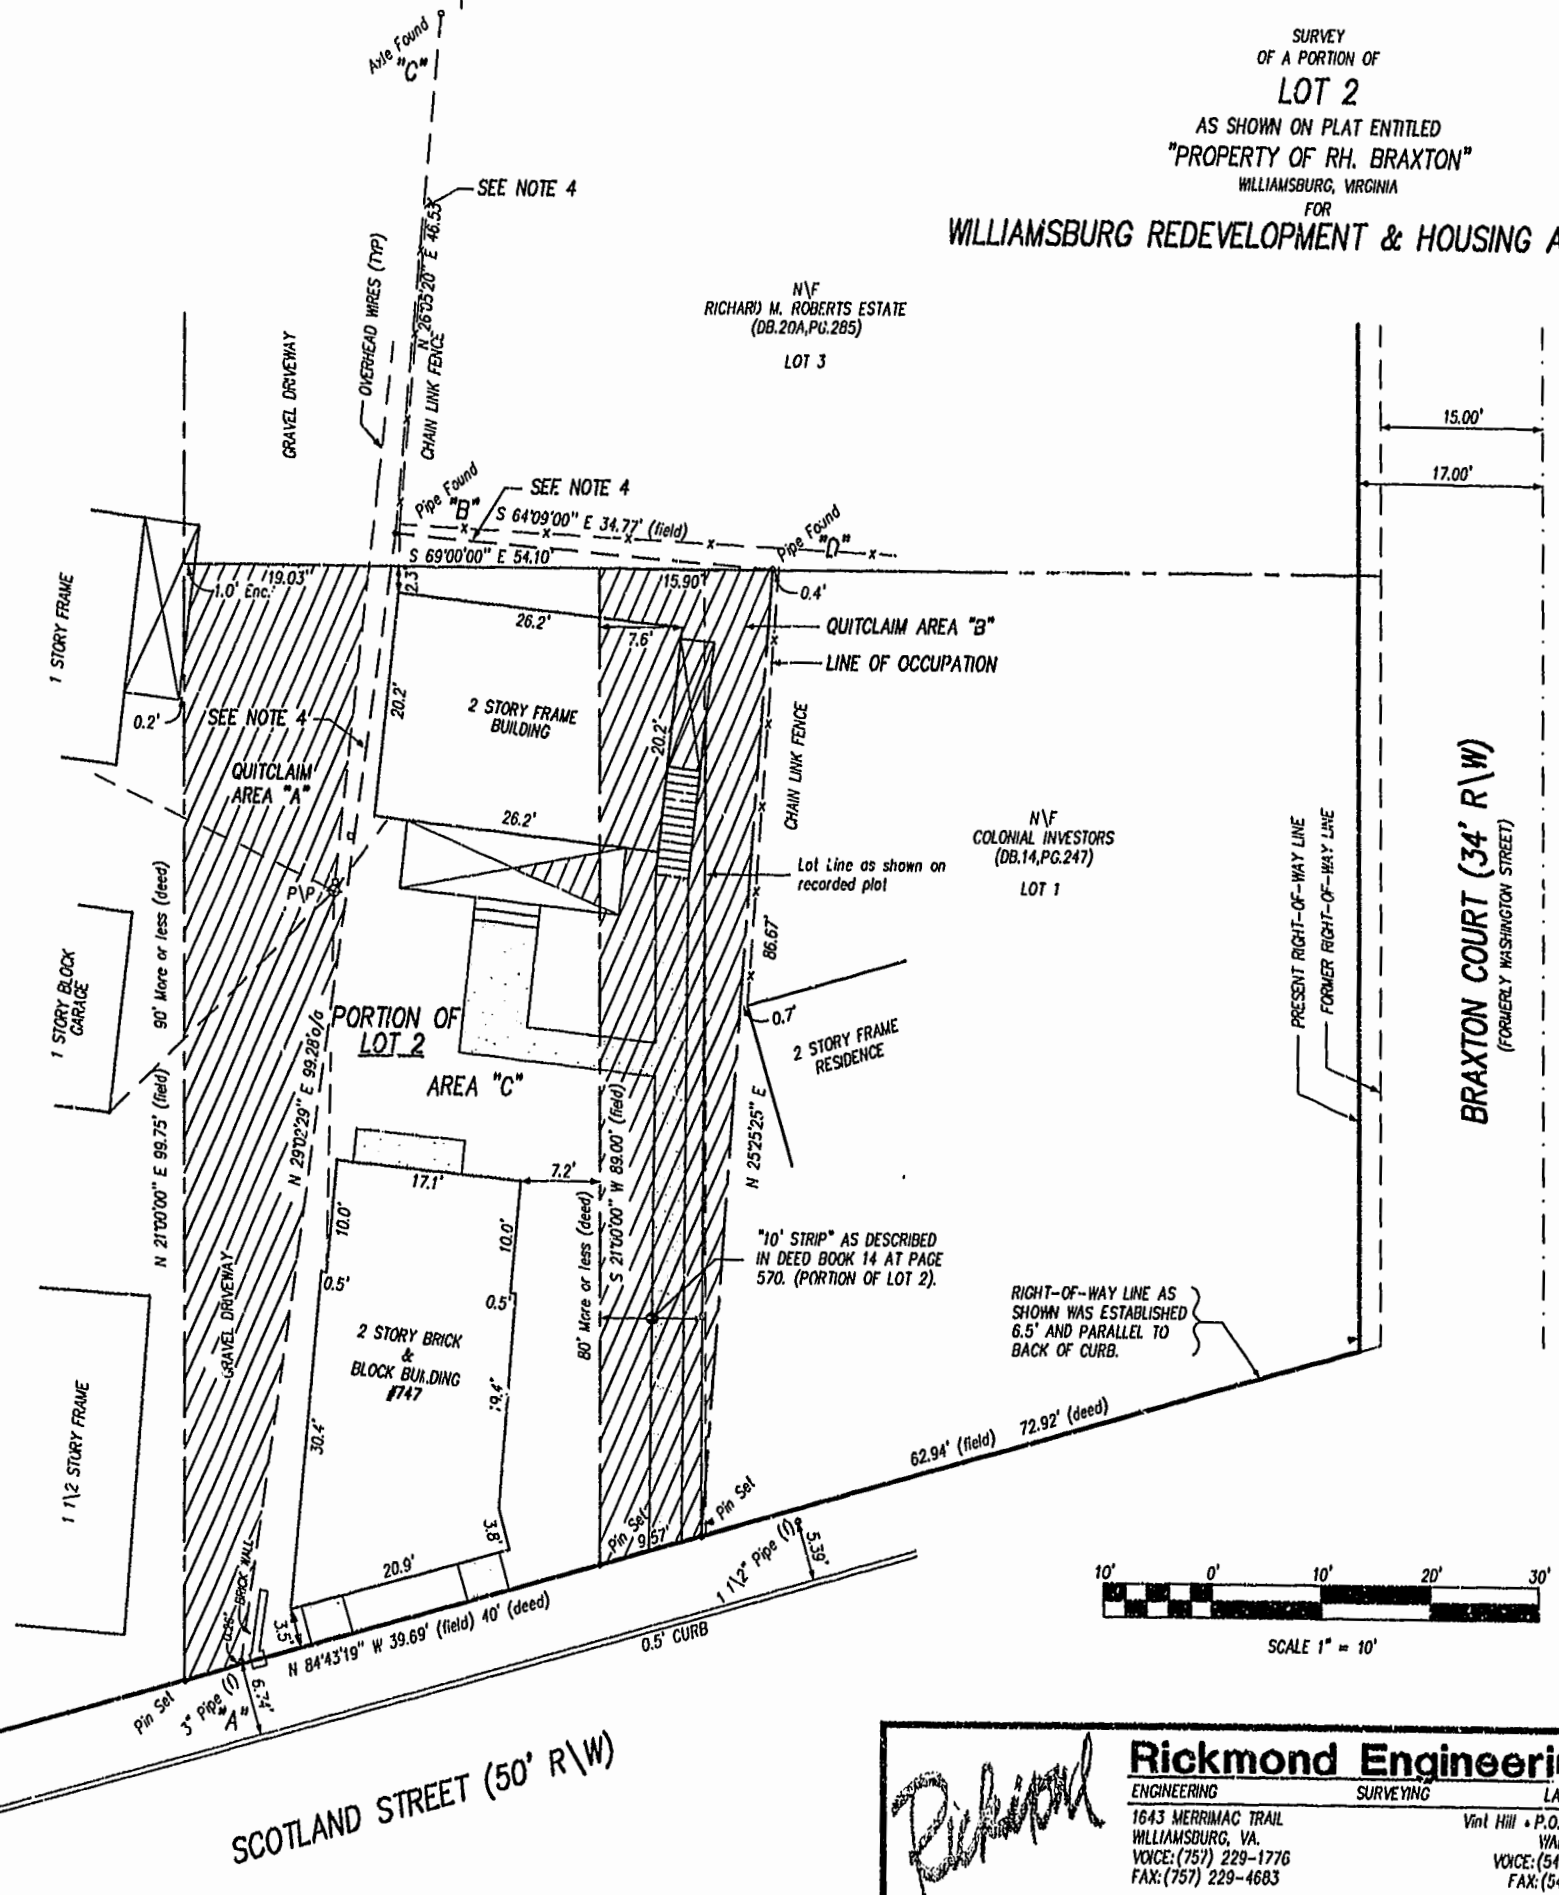

REVISED 3/04/02
REVISED 8/22/01
SHEET 1 OF 1

City of Williamsburg & County of James City
Circuit Court: This PLAT was recorded on
11 March 2002
at 10:21 AM/PM, PB 85, PG 43
DOCUMENT # 020459
Betsy B. Woolridge, CLERK
Betsy B. Woolridge, Reg. Clerk

SCOTLAND STREET (50' R/W)

Rickmond Engineering, Inc.

ENGINEERING SURVEYING LAND PLANNING

1643 MERRIMAC TRAIL
WILLIAMSBURG, VA
VOICE: (757) 229-1776
FAX: (757) 229-4683

Vint Hill • P.O. Box 861647
WARRENTON, VA
VOICE: (540) 349-7730
FAX: (540) 349-7731

www.rickmond.com

CHECKED BY: CDD	DRAWN BY: CBD	SCALE: 1"=10'	DATE: 10/12/00	JOB NO. 00206
--------------------	------------------	------------------	-------------------	------------------