

# W-T

W-T COMMUNICATION  
DESIGN GROUP, LLC  
2001 18J FREEWAY, SUITE 100  
DALLAS, TEXAS 75234  
PH. 972.758-0781  
FAX. 972.758-0782


## VoiceStream

5041 CORPORATE WOODS DR.  
SUITE 200  
VIRGINIA BEACH, VA. 23462  
OFFICE: (757) 490-7200  
FAX: (757) 490-6195

I	11-20-01	FOR CONSTRUCTION
A	11-14-01	FOR CUDIT REVIEW

VA 10048-B  
WILLIAMSBURG  
METHODIST CHURCH

814 JAMESTOWN RD.  
WILLIAMSBURG, VA. 23185

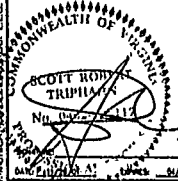

SECOND FLOOR  
EQUIPMENT LAYOUT

DATE: 11/10/01


SCALE: AS NOTED

DRAWN: CDG


W-T# T01536

SHEET


# A-1

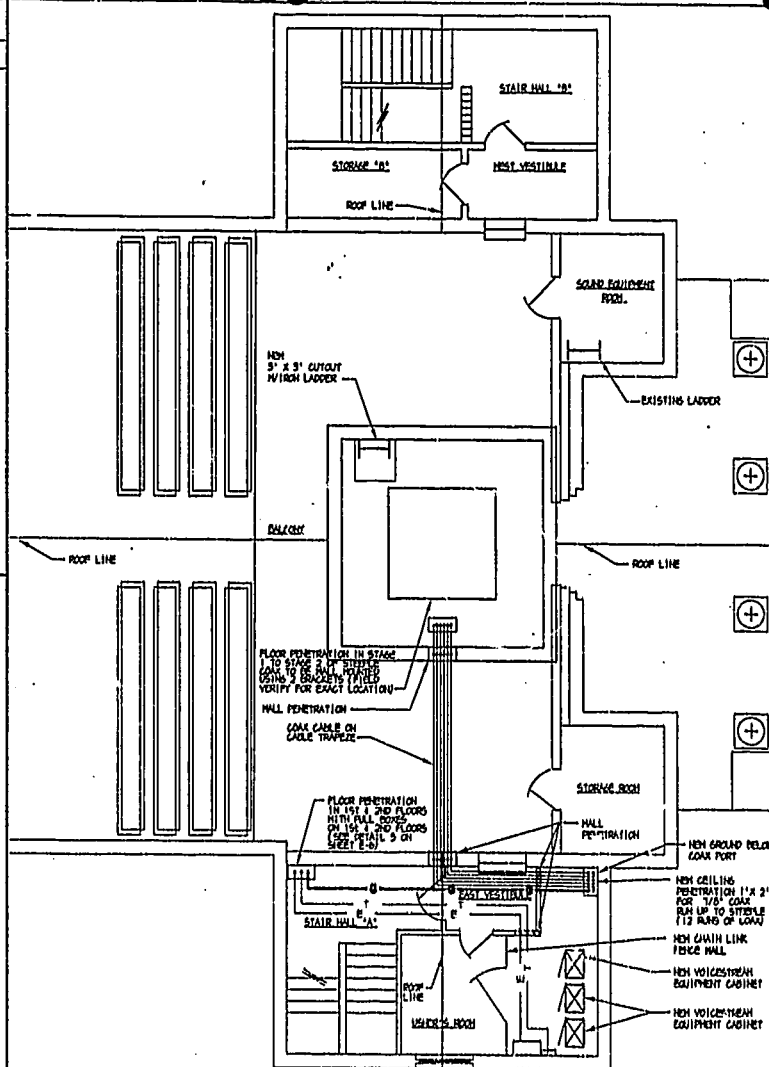

PLAY RECORDED IN P.D. NO. 85 PAGE 634/64  
**SECOND FLOOR EQUIPMENT LAYOUT**  
SCALE: 1/8" = 1'

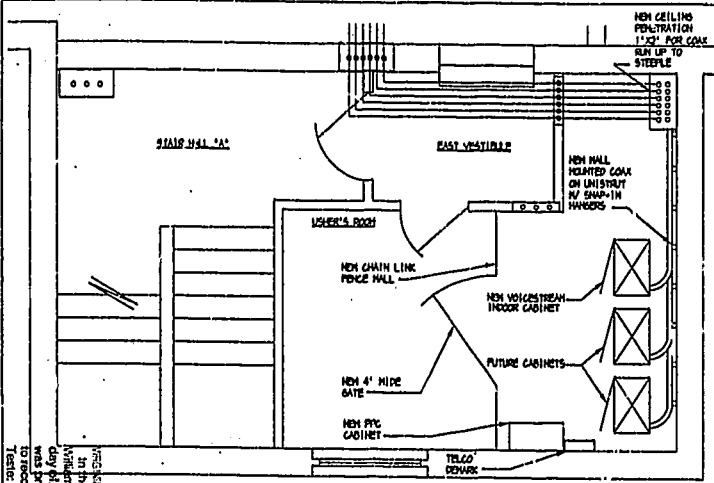

**USHER'S ROOM LAYOUT**  
SCALE: 1/4" = 1'

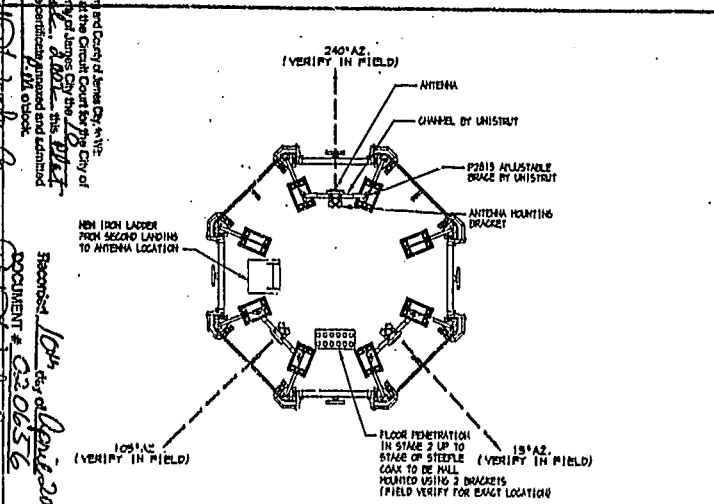

**STEEPLE LAYOUT**  
SCALE: 1/4" = 1'

THIS PLAN IS THE PROPERTY OF W-T COMMUNICATION DESIGN GROUP, LLC. IT IS TO BE USED ONLY FOR THE PROJECT AND SITE SPECIFICALLY IDENTIFIED AND IS NOT TO BE REPRODUCED OR TRANSMITTED IN ANY FORM OR BY ANY MEANS, ELECTRONIC OR MECHANICAL, INCLUDING PHOTOCOPYING, RECORDING, OR BY ANY INFORMATION STORAGE AND RETRIEVAL SYSTEM. WITHOUT THE WRITTEN PERMISSION OF W-T COMMUNICATION DESIGN GROUP, LLC.

REVISIONS: 10/11/01 CDG  
 DOCUMENT # 020656  
 DATE: 11/10/01

CONTRACT NO. 0201 BY W-T COMMUNICATION DESIGN GROUP, LLC