

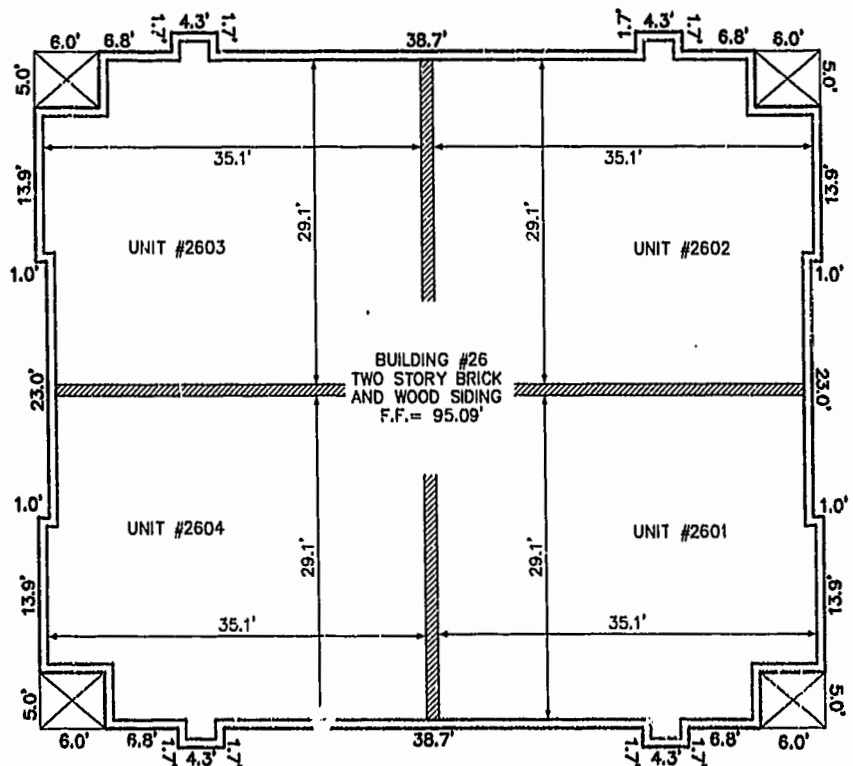


BUILDING NUMBER	UNIT NUMBER	STREET ADDRESS
26	2601	2801 WESTGATE CIRCLE
26	2602	2802 WESTGATE CIRCLE
26	2603	2803 WESTGATE CIRCLE
26	2604	2804 WESTGATE CIRCLE

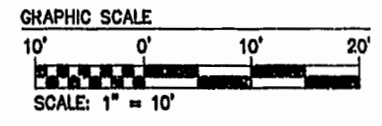


FRONT OF BUILDING  
FIRST FLOOR

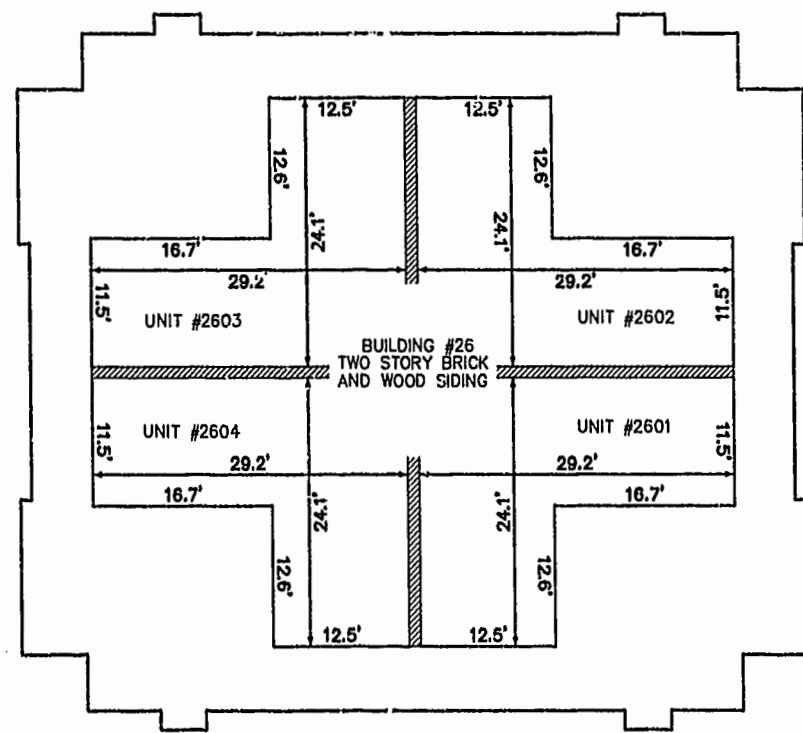

FRONT OF BUILDING  
SECOND FLOOR

8395p264.dwg 05.31.02-09:27 JFS

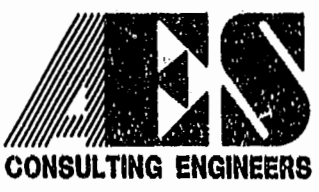

5248 Olde Towne Road, Suite 1  
Williamsburg, Virginia 23188  
(757) 253-0040  
Fax (757) 220-8994

**PLAT OF CONDOMINIUM  
WESTGATE AT WILLIAMSBURG,  
A CONDOMINIUM  
PHASE TWENTY-SIX  
OWNED BY: 752 L.L.C.,  
A VIRGINIA LIMITED LIABILITY COMPANY  
CITY OF WILLIAMSBURG VIRGINIA**



No.	DATE	REVISION / COMMENT / NOTE	BY

City of Williamsburg & County of James City  
Circuit Court: This PLAT was recorded on  
*14 June 2002*  
at *3:00* AM/PM. PB. *86* PG. *47-52*  
DOCUMENT # *021064*  
DETSY B. WOOLRIDGE, CLERK  
*Deetsy B. Woolridge* Dep. Clerk

Designed GTW/ADS	Drawn JFS
Scale 1" = 10'	Date 5/31/02
Project No. 8395-6	
Drawing No. 4 OF 6	