


SECTION B-B (SHEET 5)

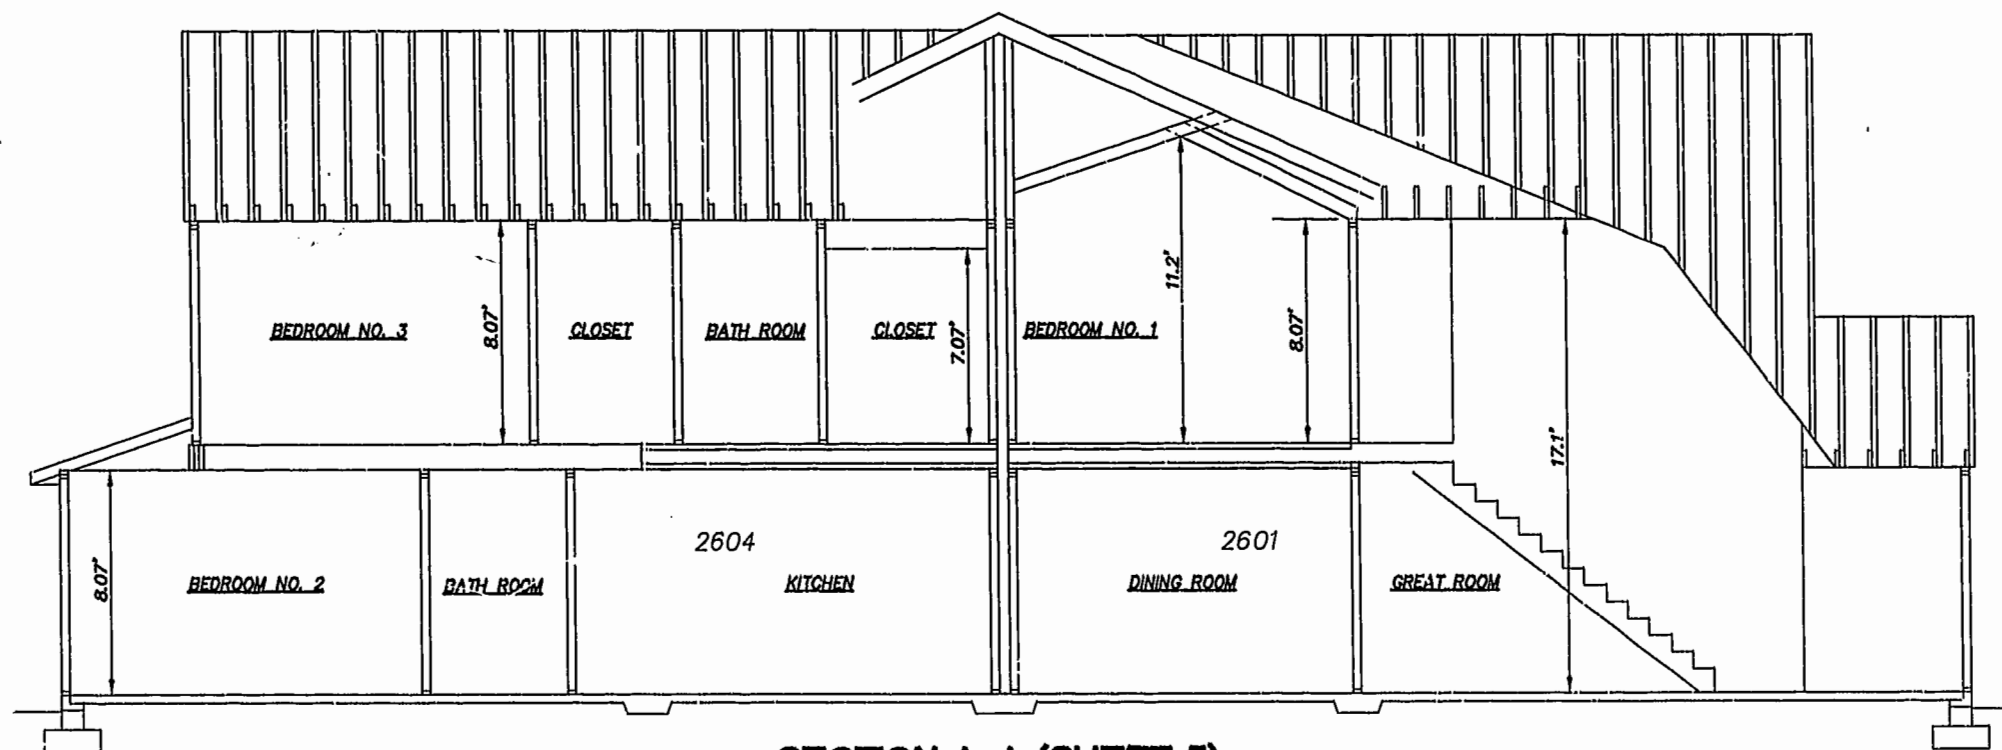

SECTION A-A (SHEET 5)

05.31.02-09:53 JFS 8395p.266.dwg



5248 Olde Towne Road, Suite 1  
 Williamsburg, Virginia 23188  
 (757) 253-0040  
 Fax (757) 220-8994

**PLAT OF CONDOMINIUM  
 WESTGATE AT WILLIAMSBURG,  
 A CONDOMINIUM  
 PHASE TWENTY-SIX**  
 OWNED BY: 752 L.L.C.,  
 A VIRGINIA LIMITED LIABILITY COMPANY  
 CITY OF WILLIAMSBURG VIRGINIA



No.	DATE	REVISION / COMMENT / NOTE	BY
		City of Williamsburg & County of James City Circuit Court: This PLAT was recorded on 14 June 2002 at 3:00 PM, PB 26, PG 47-52. DOCUMENT # 021064. BETSY B. WOOLRIDGE, CLERK. <i>Betsy B. Woolridge</i> Dep. Clerk	

Designed GTW/ADS	Drawn AWT/JFS
Scale 1" = 4'	Date 5/31/02
Project No. 8395-6	
Drawing No. 6 OF 6	