
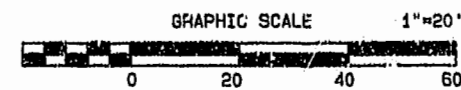
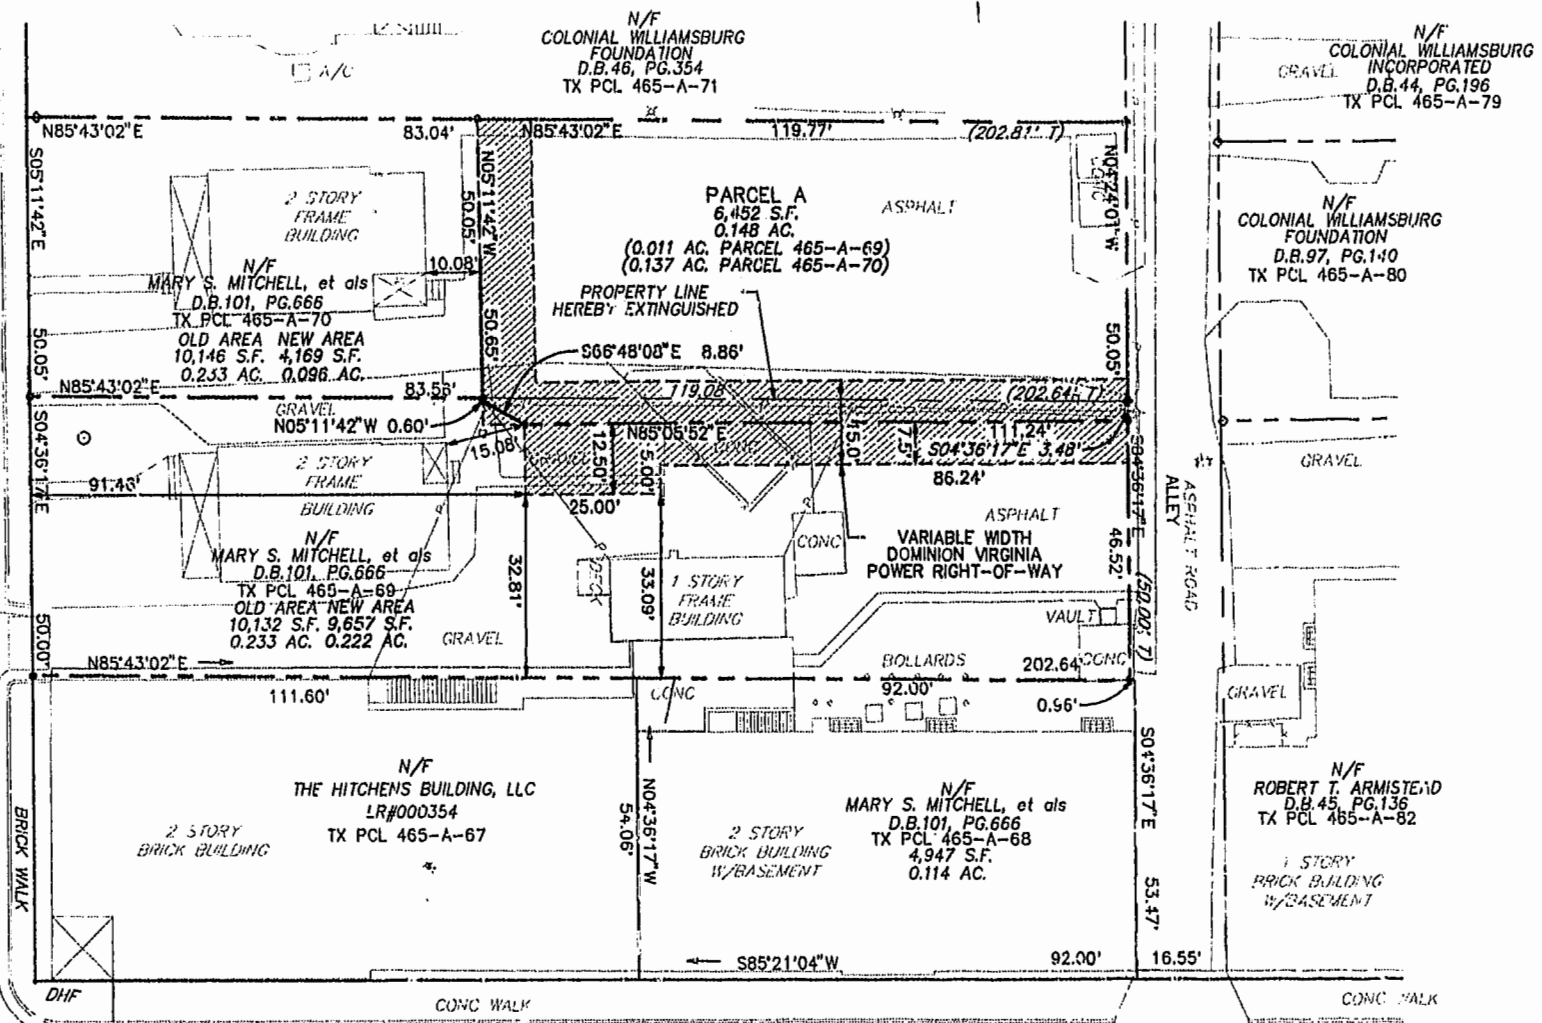


NORTH BOUNDARY STREET

50' R/W


PRINCE GEORGE STREET

60' R/W

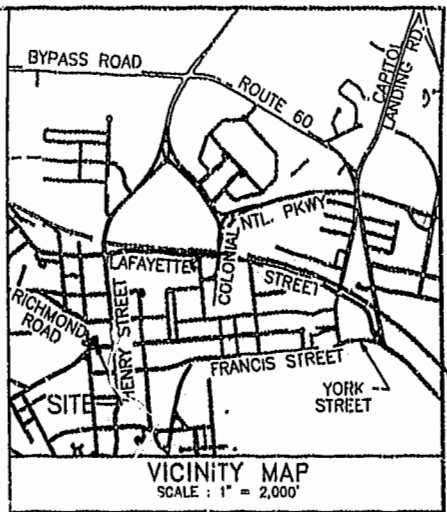

021836

City of Williamsburg & County of James City
Circuit Court: This PLAT was recorded on
Oct. 14, 2002
at 3:48 AM/PM, PG. 88 PAGE 7
DOCUMENT # 021836
BETSY B. WOODRIDGE, CLERK
C. Sherrill, Dep. Clerk

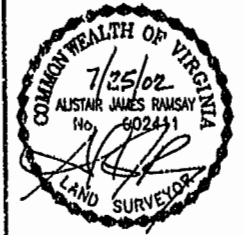

SURVEYOR'S CERTIFICATE
I HEREBY CERTIFY THAT TO THE BEST OF MY KNOWLEDGE AND BELIEF, THIS PLAT COMPLIES WITH ALL OF THE REQUIREMENTS OF THE APPLICABLE CODES AND REGULATION OF THE CITY OF WILLIAMSBURG, VIRGINIA, REGARDING THE PLATTING OF SUBDIVISIONS WITHIN THE CITY HAVE BEEN COMPLIED WITH.
DATE: 7/25/02
AUSTAIR J. RAMSAY, L.S.

CERTIFICATE OF APPROVAL
THIS SUBDIVISION IS APPROVED BY THE UNDERSIGNED IN ACCORDANCE WITH EXISTING SUBDIVISION REGULATIONS AND MAY BE ADMITTED TO RECORD.
DATE: _____

STATE OF VIRGINIA, CITY OF WILLIAMSBURG 3:48 p.m.
IN THE CLERK'S OFFICE OF THE CIRCUIT COURT OF THE CITY OF WILLIAMSBURG, THIS 14th DAY OF October, 2002, THE MAP SHOWN HEREON WAS PRESENTED AND ADMITTED TO RECORD AS THE LAW DIRECTS.

TESTED: *Betsy B. Woodridge*
PLAT BOOK 021, PAGE 88

- NOTES:
- THIS PLAT WAS PREPARED WITHOUT THE BENEFIT OF A CURRENT TITLE REPORT, AND AS SUCH MAY NOT REFLECT ALL TITLE MATTERS AFFECTING THE SUBJECT PARCELS.
 - THE EXISTING FEATURES AND PROPERTY LINE INFORMATION SHOWN ARE BASED UPON A SURVEY BY AES CONSULTING ENGINEERS ENTITLED "TOPOGRAPHIC AND BOUNDARY SURVEY OF PROPERTIES CONTAINED IN MAP OF WILLIAMSBURG RESTORATION SURVEY BLOCK 31", DATED 2/27/01 PROJECT NO. 9023 SUPPLIED BY THE CITY OF WILLIAMSBURG.
 - CURRENT PROPERTY OWNER INFORMATION OBTAINED FROM THE CITY OF WILLIAMSBURG LAND RECORDS AS AVAILABLE, ON THEIR WEB SITE AS OF 1/21/02.

**SUBDIVISION PLAT
OF PARCEL A
STANDING IN
THE NAME OF
MARY S. MITCHELL, ET AL
TO BE CONVEYED TO
THE CITY OF WILLIAMSBURG**

CITY OF WILLIAMSBURG, COMMONWEALTH OF VIRGINIA
SCALE: 1" = 20' DATE: 1/21/02
SHEET 1 OF 2



4029 Ironbound Road
Suite 100
Williamsburg, VA 23188
Tel. (757) 253-2975
Fax (757) 229-0049
Email: lmdg@landmarkdgb.com

5544 Greenwich Road
Suite 200
Virginia Beach, VA 23462
Tel. (757) 473-2000
Fax (757) 497-7933
Email: lmdg@landmarkdgb.com

88 PAGE 6