


City of Williamsburg & County of James City
 Circuit Court: This PLAT was recorded on
 27 Feb 2003
 at 2:04 AM P.M. PG 60-66
 DOCUMENT # 030006189
 BETSY B WOOLRIDGE, CLERK
 Betsy B Woolridge Clerk

030006189

89 PAGE 62

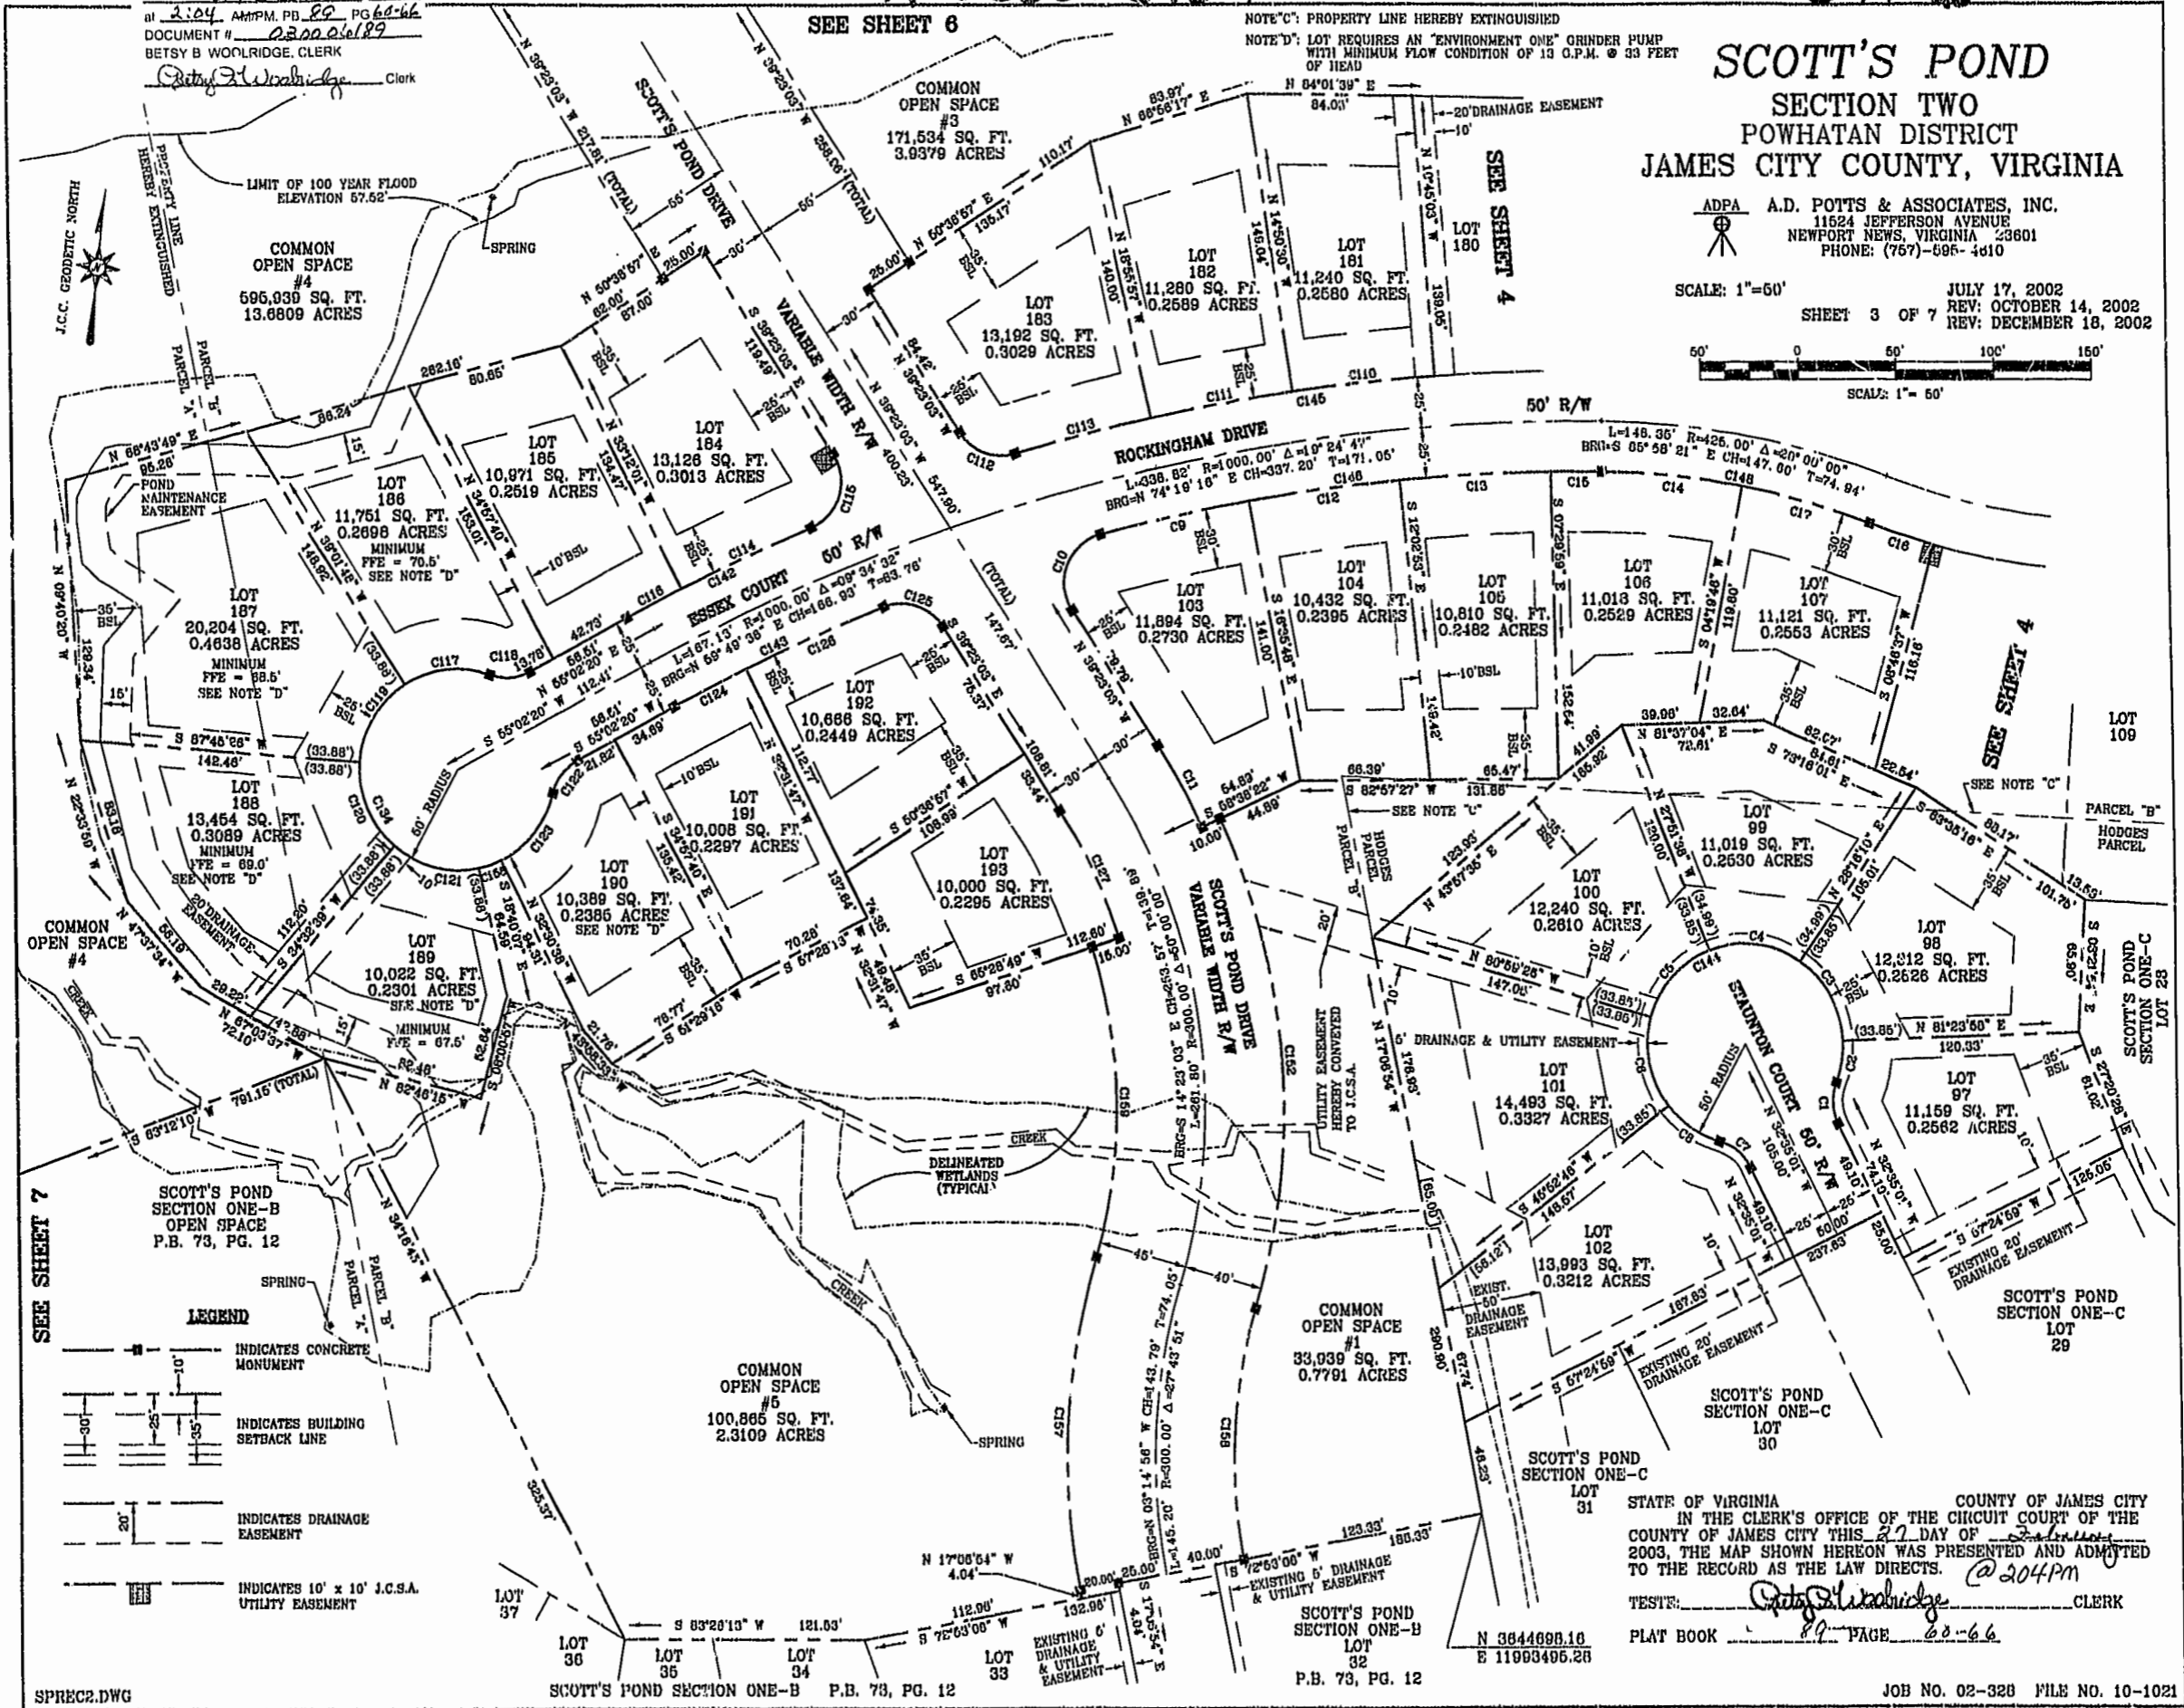

SPREC2.DWG

SCOTT'S POND SECTION ONE-B P.B. 78, PG. 12

SCOTT'S POND SECTION ONE-B LOT 32 P.B. 73, PG. 12

STATE OF VIRGINIA COUNTY OF JAMES CITY
 IN THE CLERK'S OFFICE OF THE CIRCUIT COURT OF THE
 COUNTY OF JAMES CITY THIS 27 DAY OF February
 2003, THE MAP SHOWN HEREON WAS PRESENTED AND ADMITTED
 TO THE RECORD AS THE LAW DIRECTS. @ 204PM
 TESTE: Betsy B Woolridge CLERK
 PLAT BOOK 89 PAGE 60-66

JOB NO. 02-328 FILE NO. 10-1021